




1-96F TRUNK CABLE IN 1/4" CNC
1-96F DISTRIBUTION CABLE IN 1/4" CNC

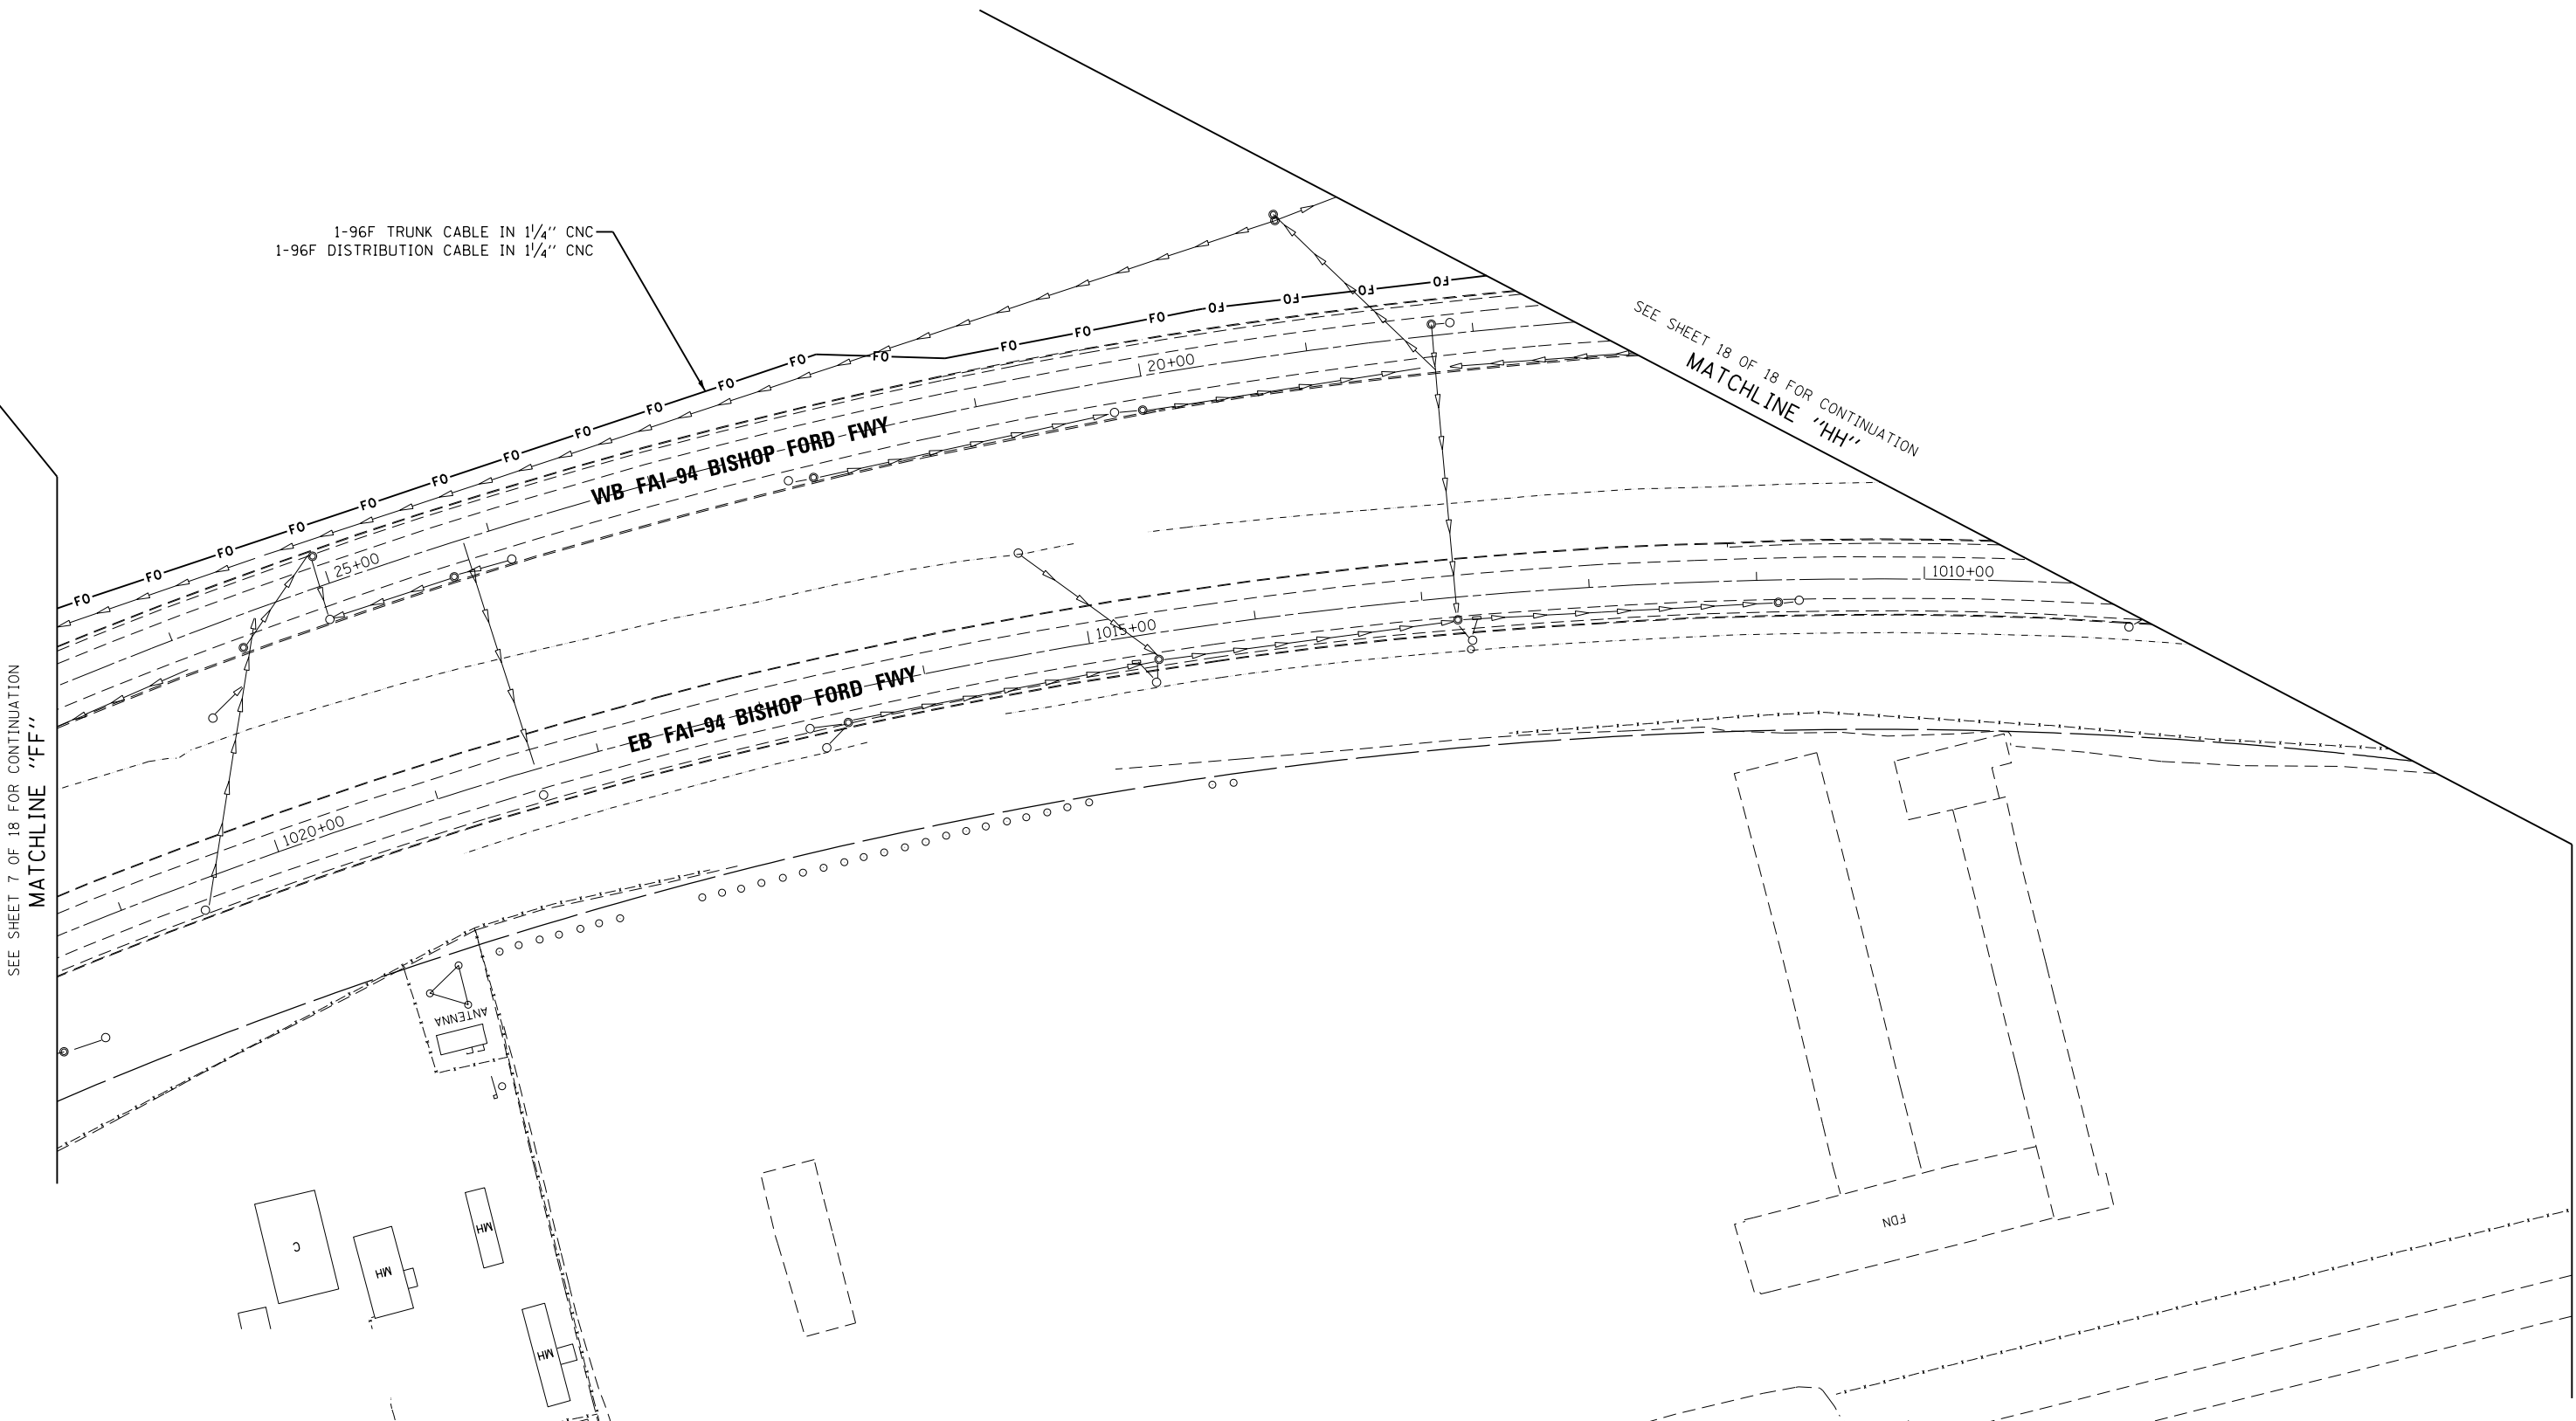

SEE SHEET 7 OF 18 FOR CONTINUATION
MATCHLINE "FF"

SEE SHEET 18 OF 18 FOR CONTINUATION
MATCHLINE "HH"

MATCHLINE "CC"
SEE SHEET 9 OF 18 FOR CONTINUATION

FILE NAME = ... \D160J12-sht-ITS_09.dgn	USER NAME = pscott	DESIGNED - RT	REVISED -
		DRAWN - PS	REVISED -
		CHECKED - RS	REVISED -
		DATE - 3/29/2013	REVISED -

**STATE OF ILLINOIS
DEPARTMENT OF TRANSPORTATION**

**ITS PLAN
I-94 AT STONY ISLAND EXTENSION**

SCALE: 1"=50' SHEET NO. 8 OF 18 SHEETS STA. TO STA.

F.A.I. RTE. 94	SECTION 2012-059-BR	COUNTY COOK	TOTAL SHEETS 631	SHEET NO. 336
CONTRACT NO. 60J12			ILLINOIS FED. AID PROJECT	

ITS-09

S:\Projects\3810 Stony Island Feeder - BBA\Project Work\CADD Sheets\D160J12-sht-ITS_09.dgn