


SEE SHEET 15 OF 18
FOR CONTINUATION
MATCHLINE "F"

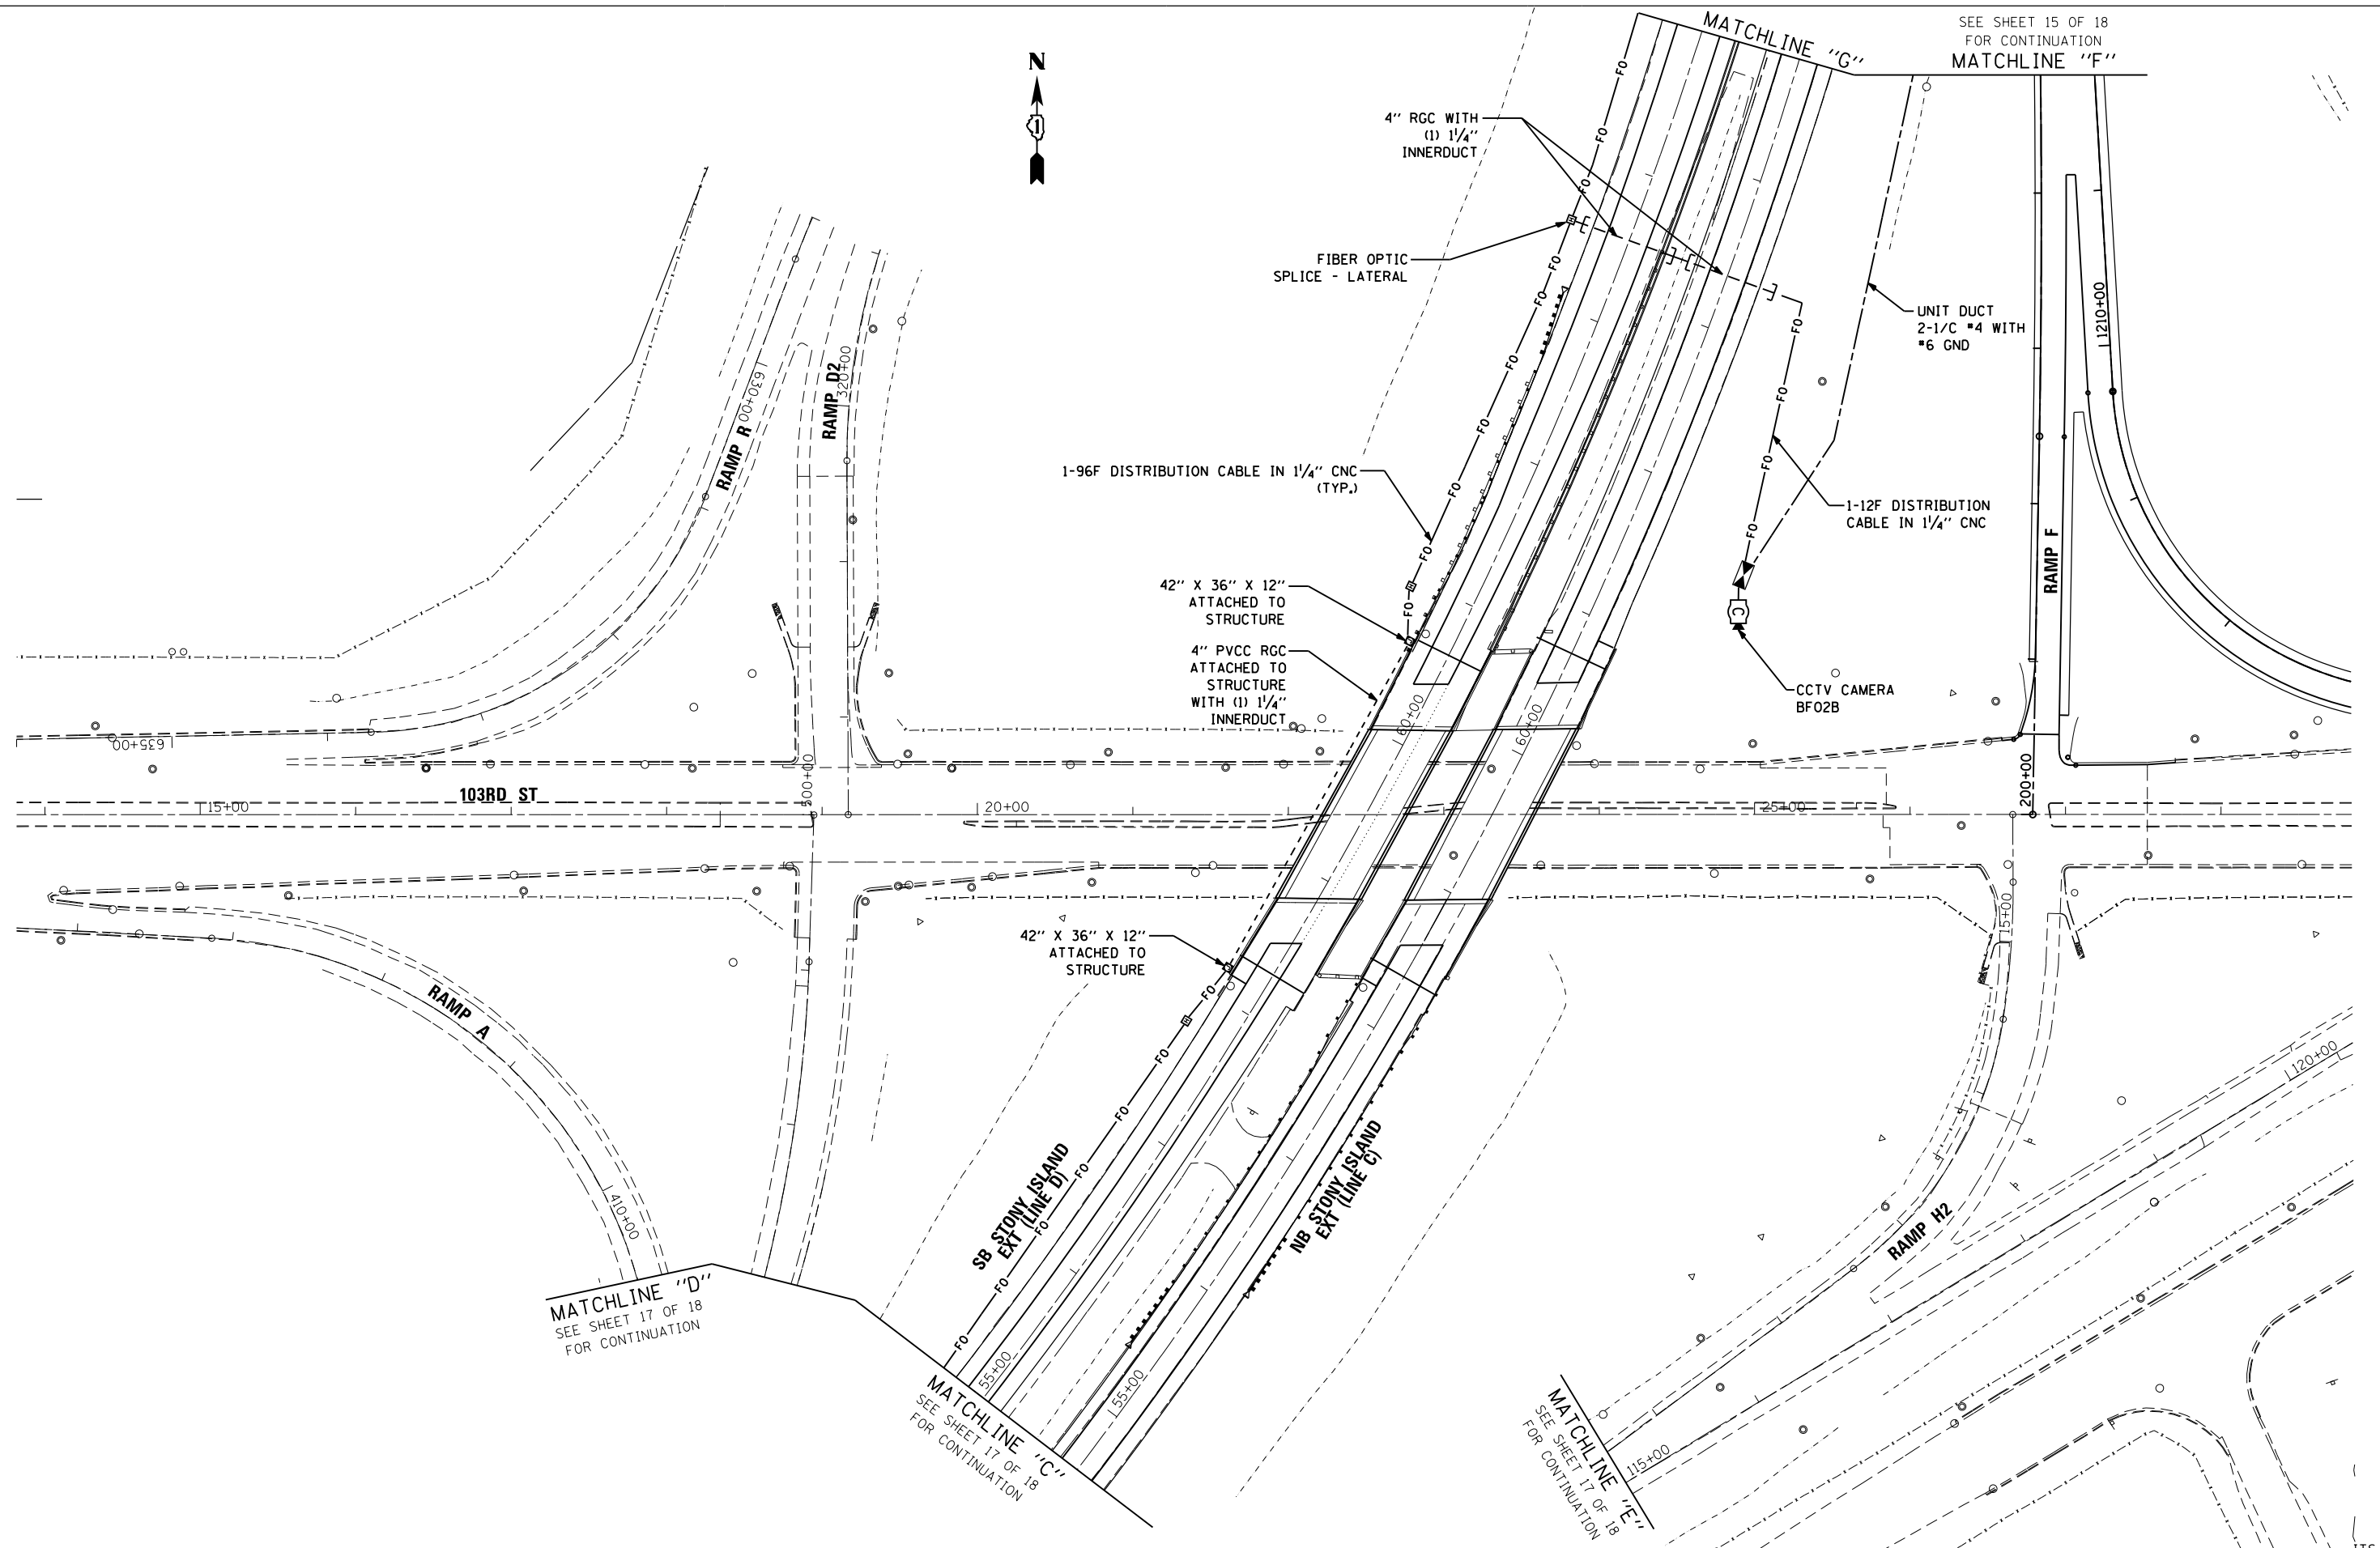

MATCHLINE "D"
SEE SHEET 17 OF 18
FOR CONTINUATION

MATCHLINE "C"
SEE SHEET 17 OF 18
FOR CONTINUATION

MATCHLINE "E"
SEE SHEET 17 OF 18
FOR CONTINUATION

FILE NAME =	USER NAME = pscott	DESIGNED - RT	REVISED -
		DRAWN - PS	REVISED -
	PLOT SCALE = 50.000' / IN.	CHECKED - RS	REVISED -
	PLOT DATE = 3/29/2013	DATE - 3/29/13	REVISED -

**STATE OF ILLINOIS
DEPARTMENT OF TRANSPORTATION**

**ITS PLAN
I-94 AT STONY ISLAND EXTENSION**

SCALE: 1"=50' SHEET NO. 16 OF 18 SHEETS STA. TO STA.

F.A.I. R.T.E.	SECTION	COUNTY	TOTAL SHEETS	SHEET NO.
94	2012-059-BR	COOK	631	344
CONTRACT NO. 60J12			ILLINOIS FED. AID PROJECT	

ITS-17

S:\Projects\3810 Stony Island Feeder - BBA\Project Work\CADD Sheets\16012-att-ITS-17.dwg