


2/22/09 PM

3/29/2013

SA\1072_05_CADD\Structure\1\SN 0162470.CADD Sheets\0162470-60J12-090-F\08B.dgn

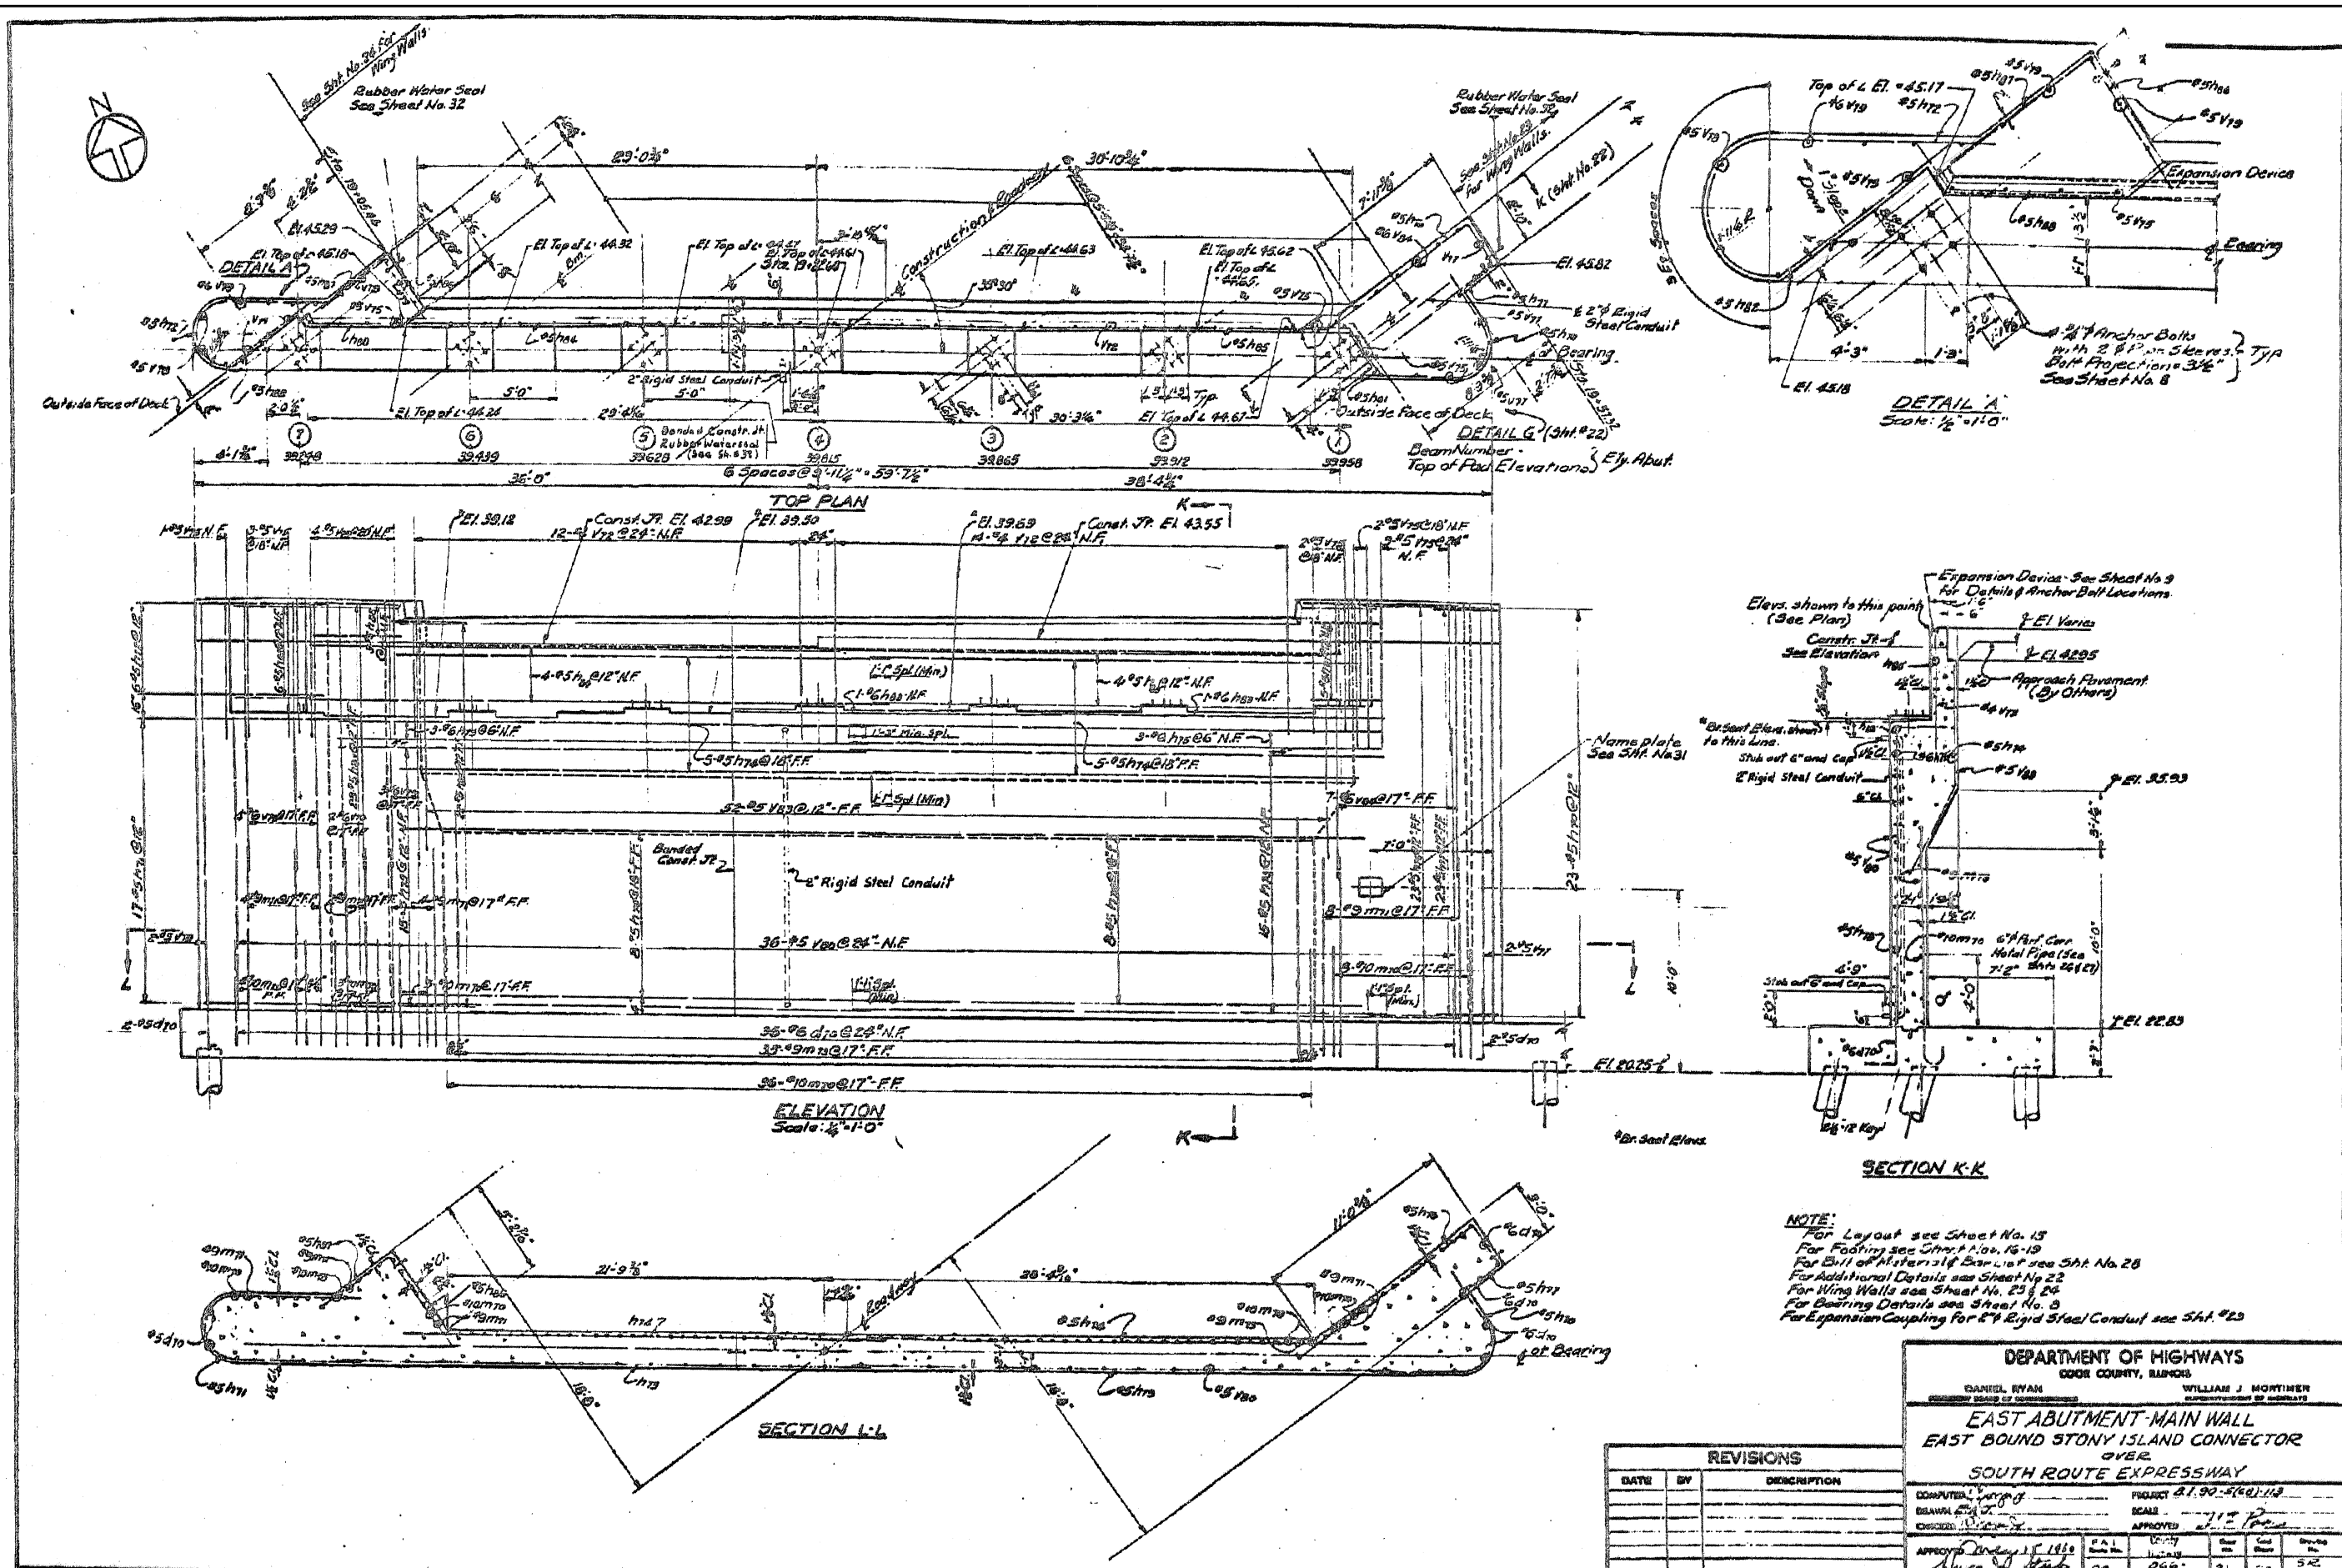

NOTE:
 For Layout see Sheet No. 13
 For Facing see Sheet Nos. 16-19
 For Elevation of Material & Bar List see SHT. No. 28
 For Additional Details see Sheet No. 22
 For Wing Walls see Sheet No. 23 & 24
 For Bearing Details see Sheet No. 9
 For Expansion Coupling for 6" Rigid Steel Conduit see SHT. #23

DEPARTMENT OF HIGHWAYS COOK COUNTY, ILLINOIS	
DANIEL RYAN PRESIDENT	WILLIAM J. MORTIMER DEPARTMENT OF HIGHWAYS
EAST ABUTMENT-MAIN WALL EAST BOUND STONY ISLAND CONNECTOR OVER SOUTH ROUTE EXPRESSWAY	
COMPUTED BY: [Signature]	PROJECT: 01-90-5(00)-118
DRAWN BY: [Signature]	SCALE: 1/4" = 1'-0"
DESIGNED BY: [Signature]	APPROVED: [Signature]
APPROVED: [Signature] 1/1/13	DATE: 1/1/13
90	13/33CP 21 52 445.5

REVISIONS		
DATE	BY	DESCRIPTION

BOWMAN, BARRETT & ASSOCIATES INC.
 CONSULTING ENGINEERS
 Chicago, Illinois
 312.228.0100
 www.bbainc.com

USER NAME =	DESIGNED -	REVISED -
PLOT SCALE =	CHECKED - BAK	REVISED -
PLOT DATE = 03/29/2013	DRAWN -	REVISED -
	CHECKED -	REVISED -

STATE OF ILLINOIS
 DEPARTMENT OF TRANSPORTATION

EXISTING PLANS (FOR INFORMATION ONLY)
 STRUCTURE NO. 016-2470

SHEET NO. S-50 OF S-53 SHEETS

F.A.I. RTE.	SECTION	COUNTY	TOTAL SHEETS	SHEET NO.
94	2012-059-BR	COOK	631	425
CONTRACT NO. 60J12				
ILLINOIS FED. AID PROJECT				