

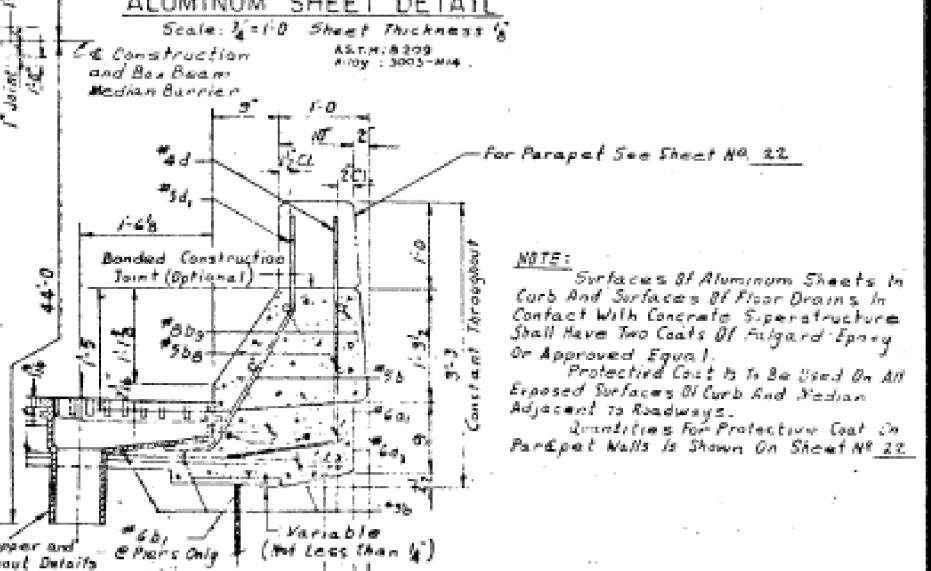
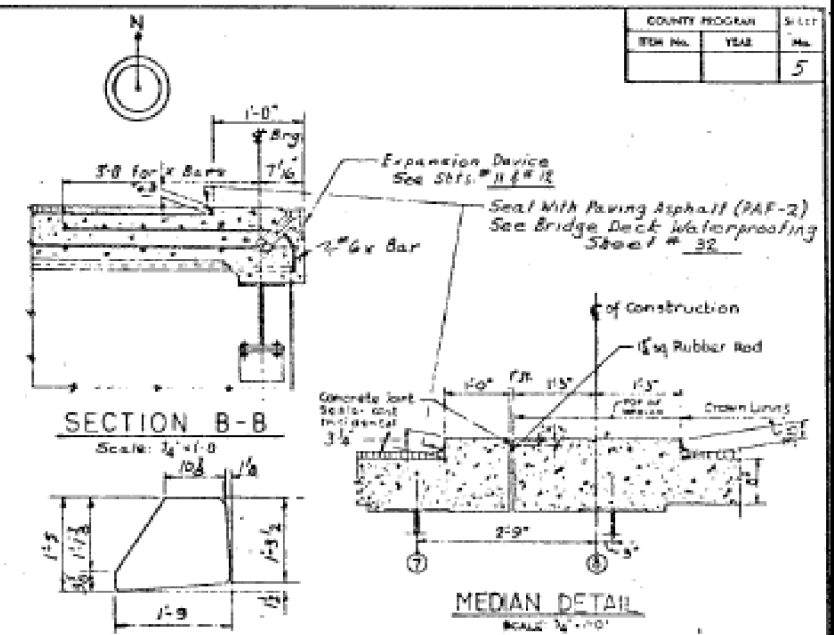


COUNTY PROGRAM	SHEET
TRK No.	No.
YEAR	5

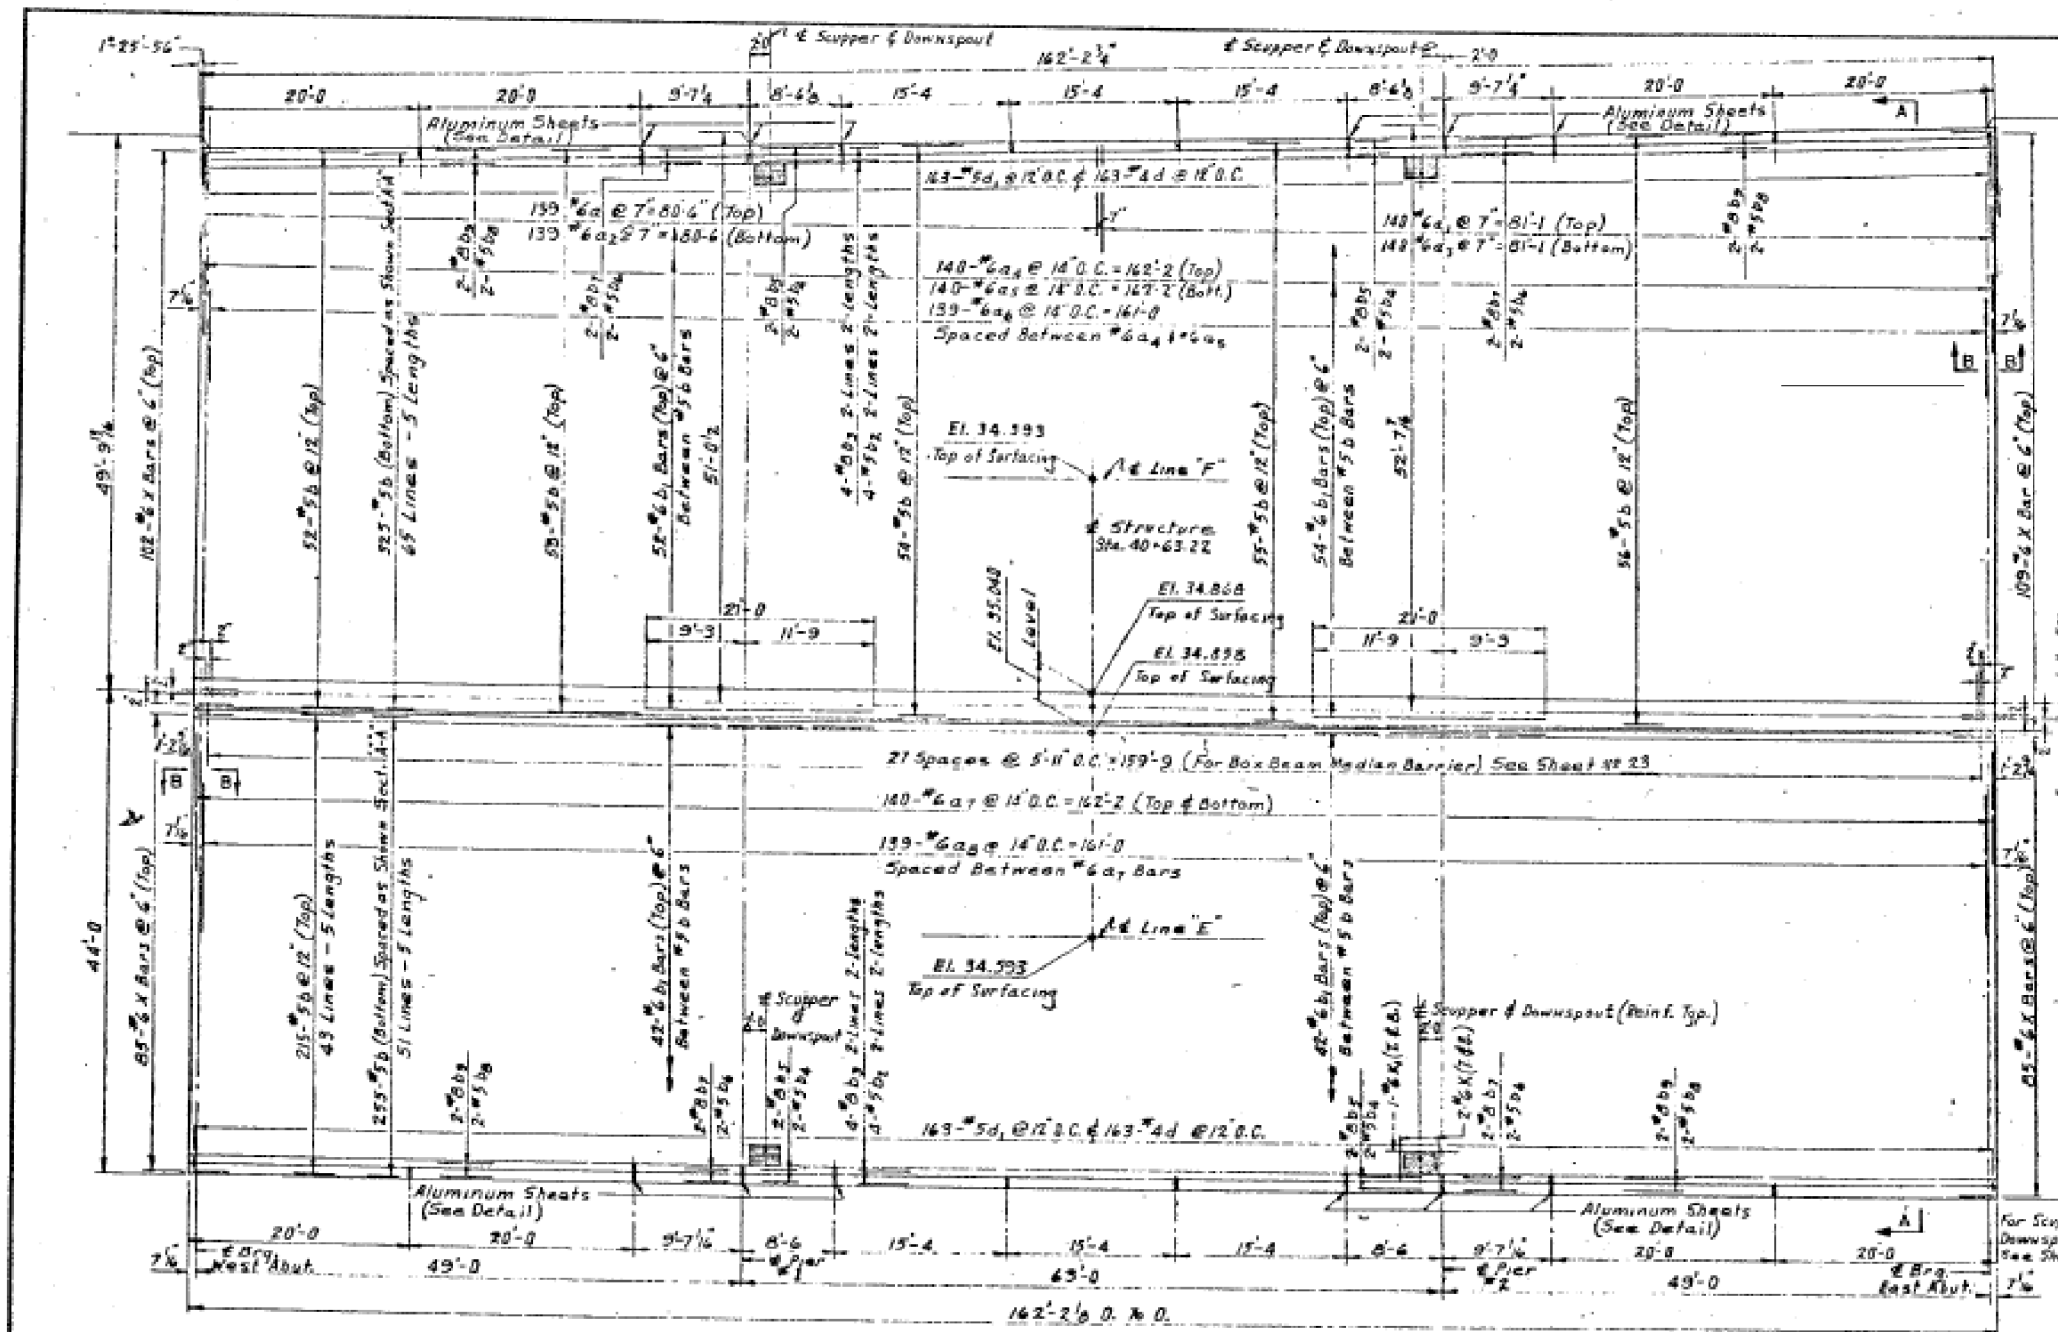

**NOTE:**  
Surfaces of Aluminum Sheets in Curb and Surfaces of Floor Drains in Contact with Concrete Superstructure Shall Have Two Coats of Fulgard Epoxy or Approved Equal.  
Protective Coat is to be Used on All Exposed Surfaces of Curb and Median Adjacent to Roadways.  
Quantities for Protective Coat on Parapet Walls is Shown on Sheet No. 22.

BILL OF MATERIAL	
Class X Concrete	4,217 Cu. Yds.
Reinforcement Bars	106,880 Lbs.
Floor Drains	4 Each
Protective Coat	124 Sq. Yds.
Coal Tar Interlayer Protective Coat	1,600 Sq. Yds.
Bilumours Concrete Surface Course, Class I (S)	123 Tons

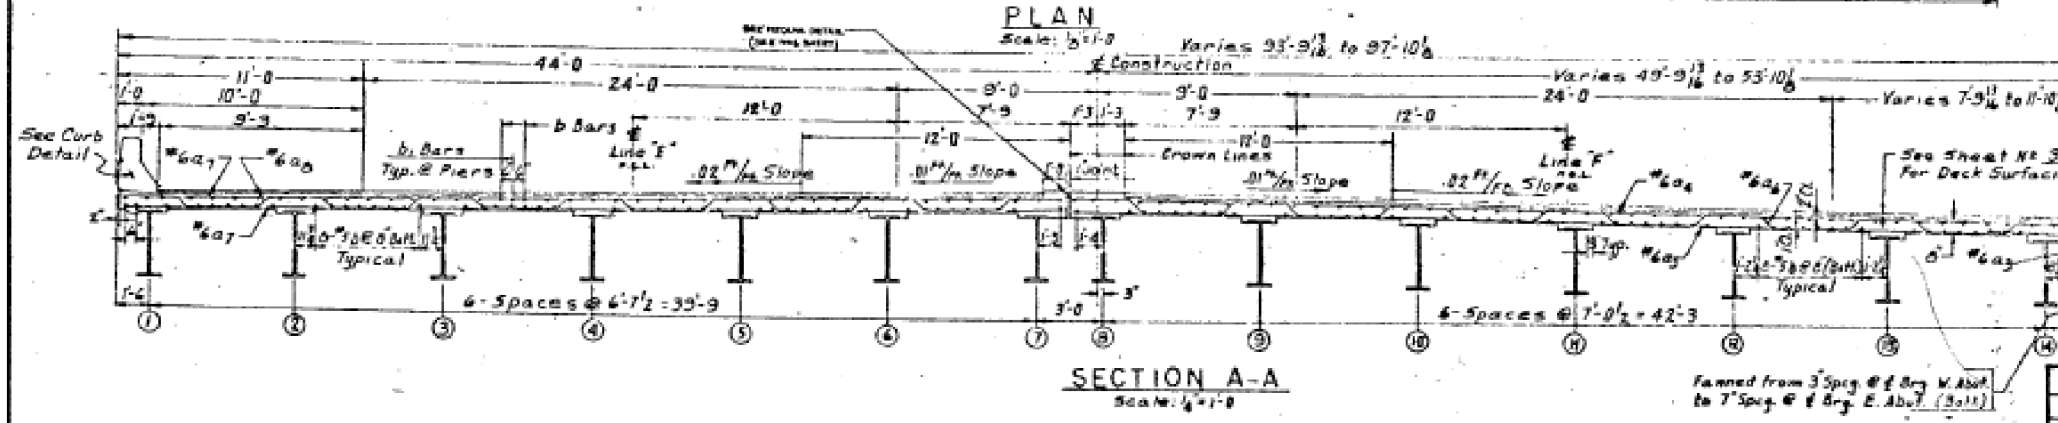

REVISIONS	
DATE	DESCRIPTION

DEPARTMENT OF HIGHWAYS COOK COUNTY, ILLINOIS	
SUPERSTRUCTURE STONY ISLAND CONNECTOR TO F.A.I. 94 OVER ACCESS ROAD TO FRONTAGE ROAD	
COMPUTED: [Signature]	PROJECT: REVISED (20)
CHECKED: [Signature]	APPROVED: [Signature]
DRAWN: [Signature]	PROJECT: ALL QUANTITIES
DATE: 03/29/13	SECTION NUMBER: 174A

USER NAME :	DESIGNED - GFP/ GMK	REVISED -
PLOT SCALE :	DRAWN - GFP	REVISED -
PLOT DATE :	CHECKED - GMK	REVISED -
FILE NAME :	DATE - 03/29/13	REVISED -



STATE OF ILLINOIS  
DEPARTMENT OF TRANSPORTATION

EXISTING PLAN (FOR INFORMATION ONLY)  
SN 016-2439

SHEET NO. S10 OF S18 SHEETS

F.A.I. RTE. 94	SECTION 2012-059-BR	COUNTY COOK	TOTAL SHEETS 631	SHEET NO. 485
CONTRACT NO. 60J12				
FED. ROAD DIST. NO. 1 ILLINOIS FED. AID PROJECT				