


- Notes**
- For location of Retaining Wall See General Plan Sheet No. 6.
 - For additional Drainage Detail See Drainage & Utilities Sheet No. 40.
 - For details of retaining wall See Sheet No. 36.
 - For Aluminum Railing, Post spacing and additional steel at Post see sheet No. 17.
 - For Construction Joint Detail see sheet No. 39.
 - For Perforated Corrugated Metal Pipe Notes see Sheet No. 25.

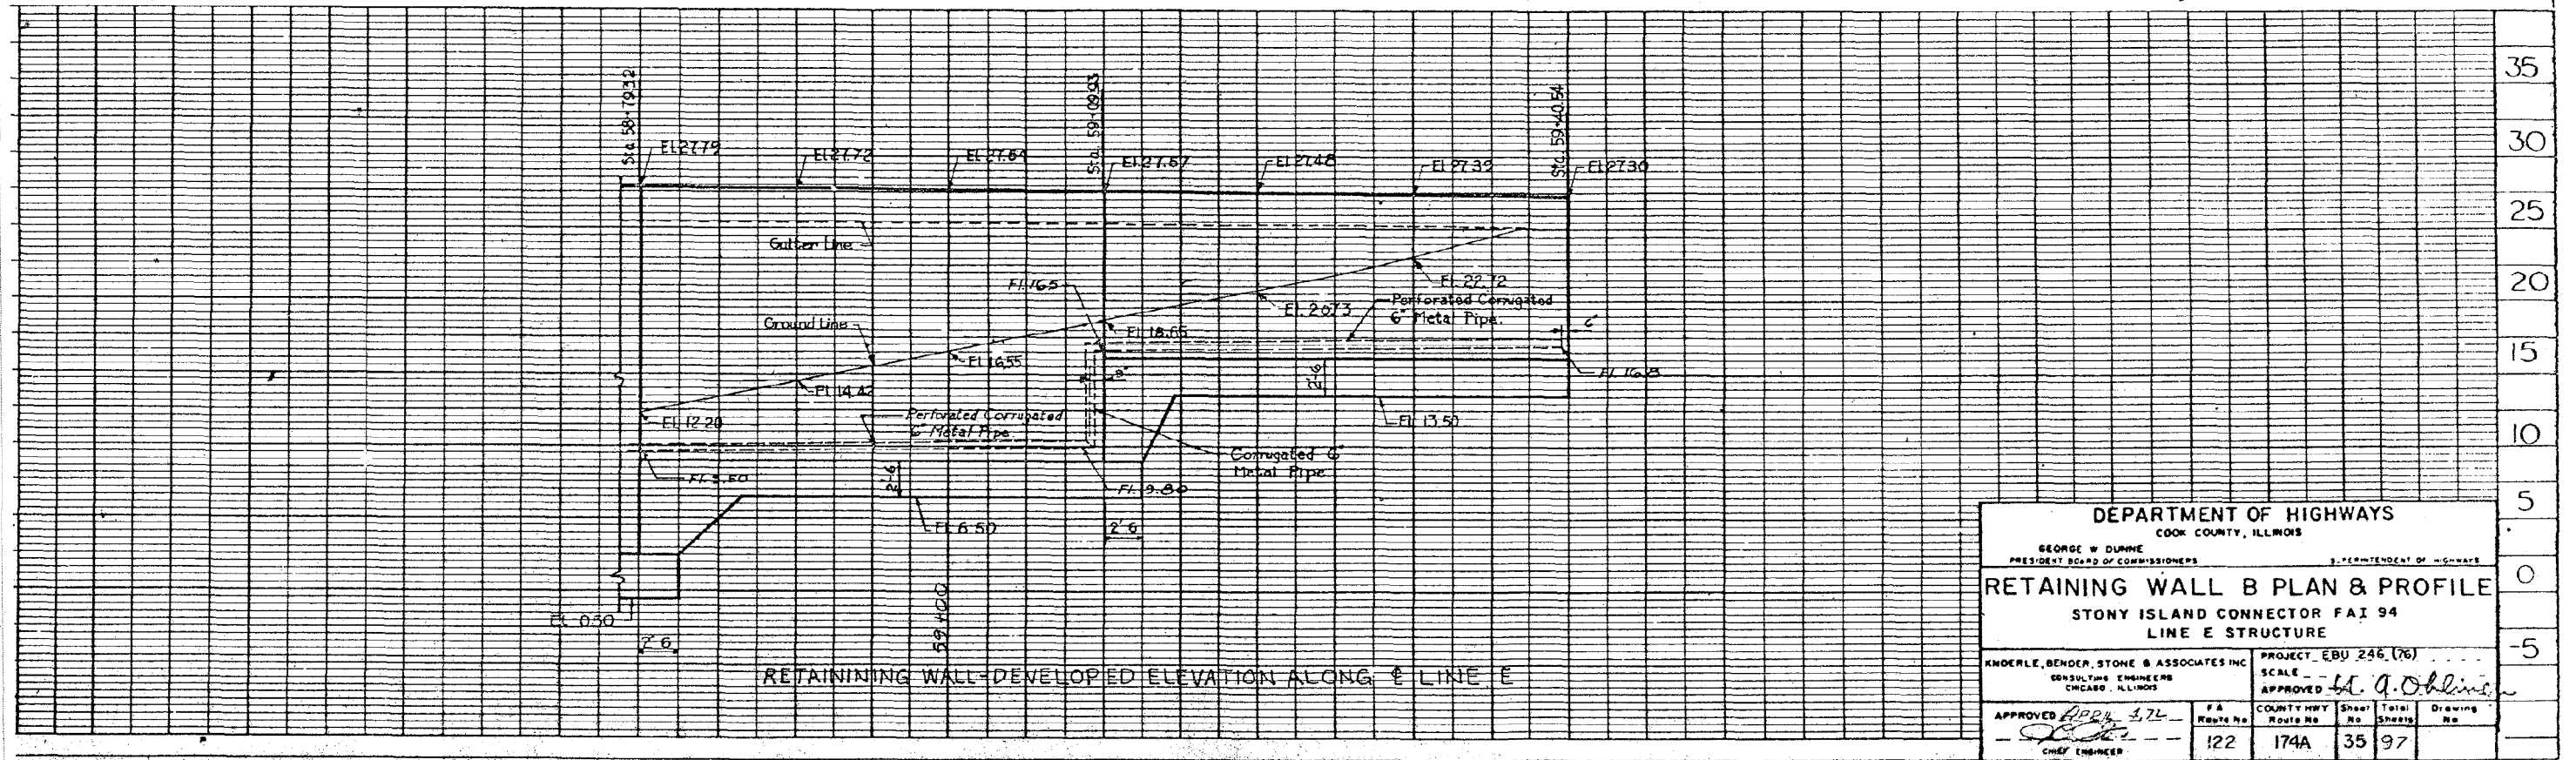

DEPARTMENT OF HIGHWAYS COOK COUNTY, ILLINOIS				
GEORGE W. DUNNE PRESIDENT BOARD OF COMMISSIONERS		J. PERMUTENT OF HIGHWAYS		
RETAINING WALL B PLAN & PROFILE				
STONY ISLAND CONNECTOR FAI 94 LINE E STRUCTURE				
KNOERLE, BENDER, STONE & ASSOCIATES INC. CONSULTING ENGINEERS CHICAGO, ILLINOIS		PROJECT EBU 246 (76) SCALE --- APPROVED <i>H. A. O'Brien</i>		
APPROVED <i>[Signature]</i> CHIEF ENGINEER	FA Route No. 122	COUNTY HWY Route No. 174A	Sheet No. 35	Total Sheets 97

2:31:34 PM

3/29/2013

S:\1072_05_CADD\Structure\1 SN 0162471\CADD Sheets\0162471-6012-060-FY16.dgn

BOWMAN, BARRETT & ASSOCIATES INC.
CONSULTING ENGINEERS
Chicago, Illinois
312.228.0100
www.bbainc.com

USER NAME =	DESIGNED -	REVISED -
PLOT SCALE =	CHECKED - BAK	REVISED -
PLOT DATE = 03/29/2013	DRAWN -	REVISED -
	CHECKED -	REVISED -

STATE OF ILLINOIS
DEPARTMENT OF TRANSPORTATION

EXISTING PLANS (FOR INFORMATION ONLY)
STRUCTURE NO. 016-2471

F.A.I. RTE. 94	SECTION 2012-059-BR	COUNTY COOK	TOTAL SHEETS 631	SHEET NO. 553
CONTRACT NO. 60J12				

SHEET NO. S-60 OF S-63 SHEETS

ILLINOIS FED. AID PROJECT