


25615 PM

3/29/2013

SA\1072\_05\_CADD\Structure\1\SN\_016241\_2442\CADD\_Sheets\016241-2442-60J12-03-F14.dgn

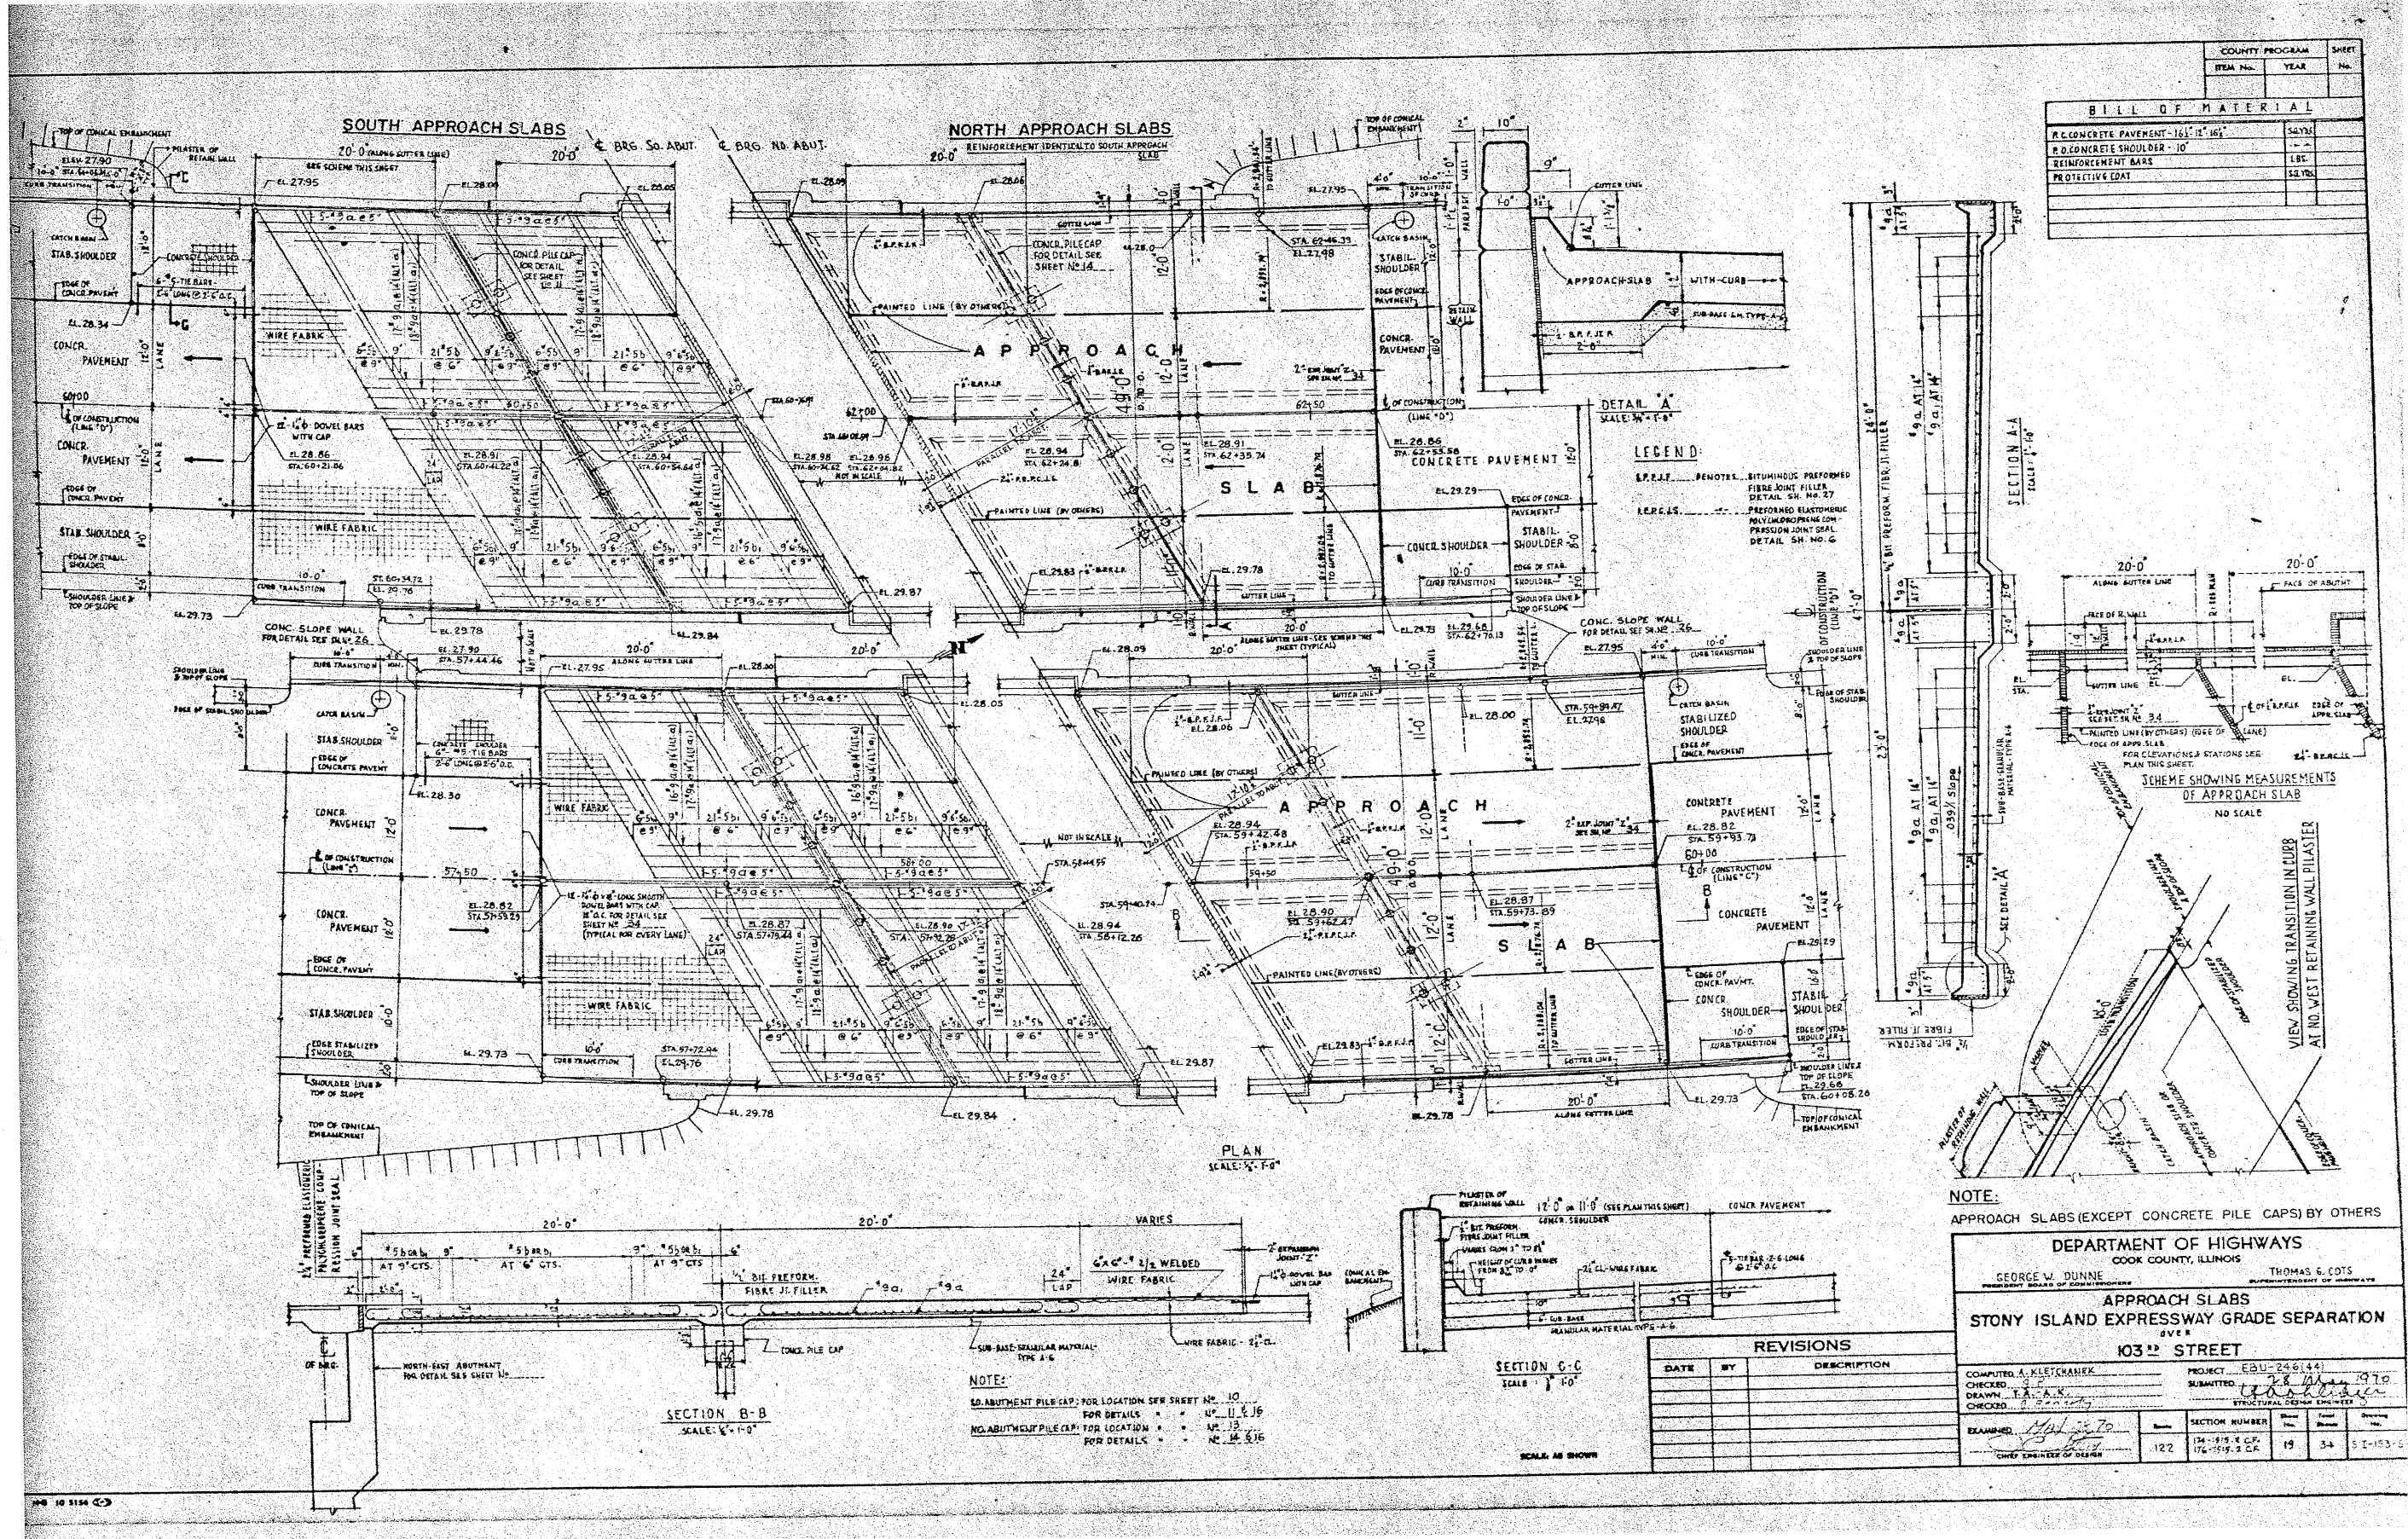

BOWMAN, BARRETT & ASSOCIATES INC. CONSULTING ENGINEERS Chicago, Illinois 312.228.0100 www.bbainc.com

USER NAME =	DESIGNED -	REVISED -
PLOT SCALE =	CHECKED - BAK	REVISED -
PLOT DATE = 03/29/2013	DRAWN -	REVISED -
	CHECKED -	REVISED -

STATE OF ILLINOIS DEPARTMENT OF TRANSPORTATION

EXISTING PLANS (FOR INFORMATION ONLY) STRUCTURE NOS. 016-2441 & 016-2442

SHEET NO. S-31 OF S-31 SHEETS

F.A.I. RTE. 94	SECTION 2012-059-BR	COUNTY COOK	TOTAL SHEETS 631	SHEET NO. 587
CONTRACT NO. 60J12				
ILLINOIS FED. AID PROJECT				