


US ROUTE 14

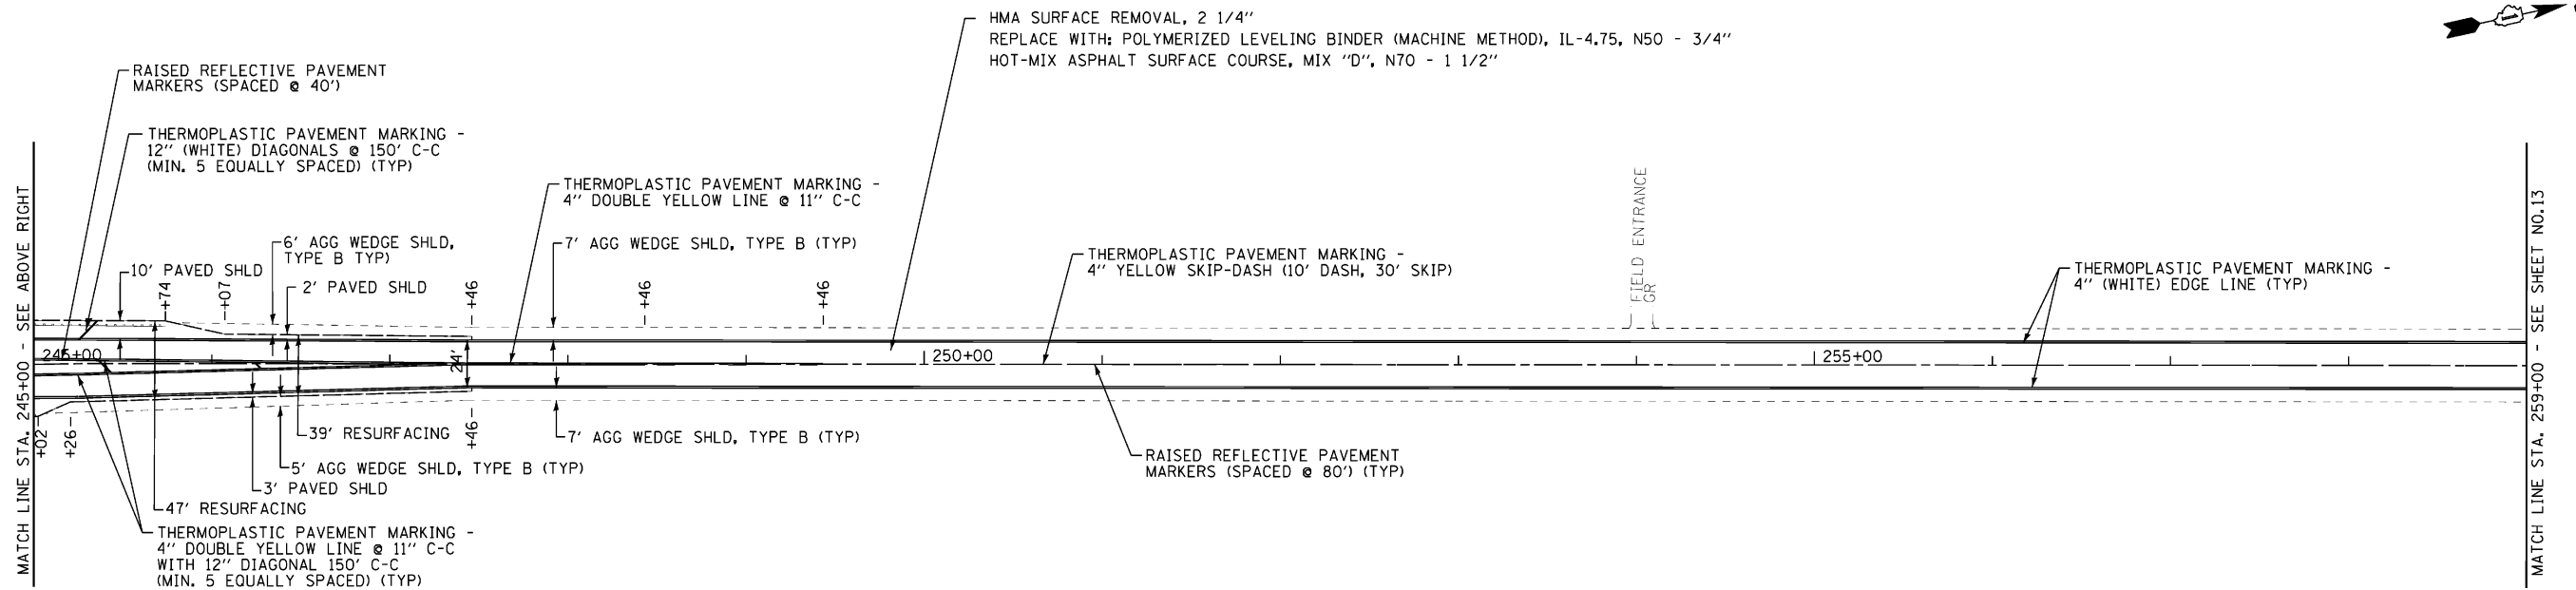

US ROUTE 14

- NOTE:
1. ALL PAVEMENT PATCHING LOCATIONS WILL BE DETERMINED BY THE RESIDENT ENGINEER.
 2. REFER TO DISTRICT 1 TYPICAL PAVEMENT MARKINGS (TC-13) FOR ADDITIONAL INFORMATION.
 3. REFER TO DISTRICT 1 RAISED REFLECTIVE PAVEMENT MARKERS (TC-11) FOR ADDITIONAL INFORMATION.

COPYRIGHT © 2012 BY BAXTER & WOODMAN, INC.
 ALL RIGHTS RESERVED. NO PART OF THIS DOCUMENT IS TO BE REPRODUCED OR TRANSMITTED IN ANY FORM OR BY ANY MEANS, ELECTRONIC OR MECHANICAL, INCLUDING PHOTOCOPYING, RECORDING, OR BY ANY INFORMATION STORAGE AND RETRIEVAL SYSTEM.
 LICENSE NO. 189-000273 EXP. 12/31/2013
 I:\Cyril\100153-W019-Plan6.shd 2/27/2013 2:46:52 PM



DESIGNED - DSH	REVISED - 5-29-12 UPDATE
DRAWN - KAR	REVISED -
CHECKED - LDH	REVISED -
DATE - 12-13-10	FILE: 100153-W019-Plan6.shd

STATE OF ILLINOIS
DEPARTMENT OF TRANSPORTATION

US ROUTE 14
DIGGINS STREET (IL ROUTE 173) TO STATE LINE ROAD
ROADWAY AND PAVEMENT MARKING PLAN

SCALE: 1" = 50' STA. 231+00 TO STA. 259+00

F.A.P. RTE.	SECTION	COUNTY	TOTAL SHEETS	SHEET NO.
066	21-RS-3	MCHENRY	32	12
C-91-297-11			CONTRACT NO. 60N27	
FED. ROAD DIST. NO. 1 ILLINOIS FED AID PROJECT				