



MATCH LINE STA. 259+00 - SEE SHEET NO.12

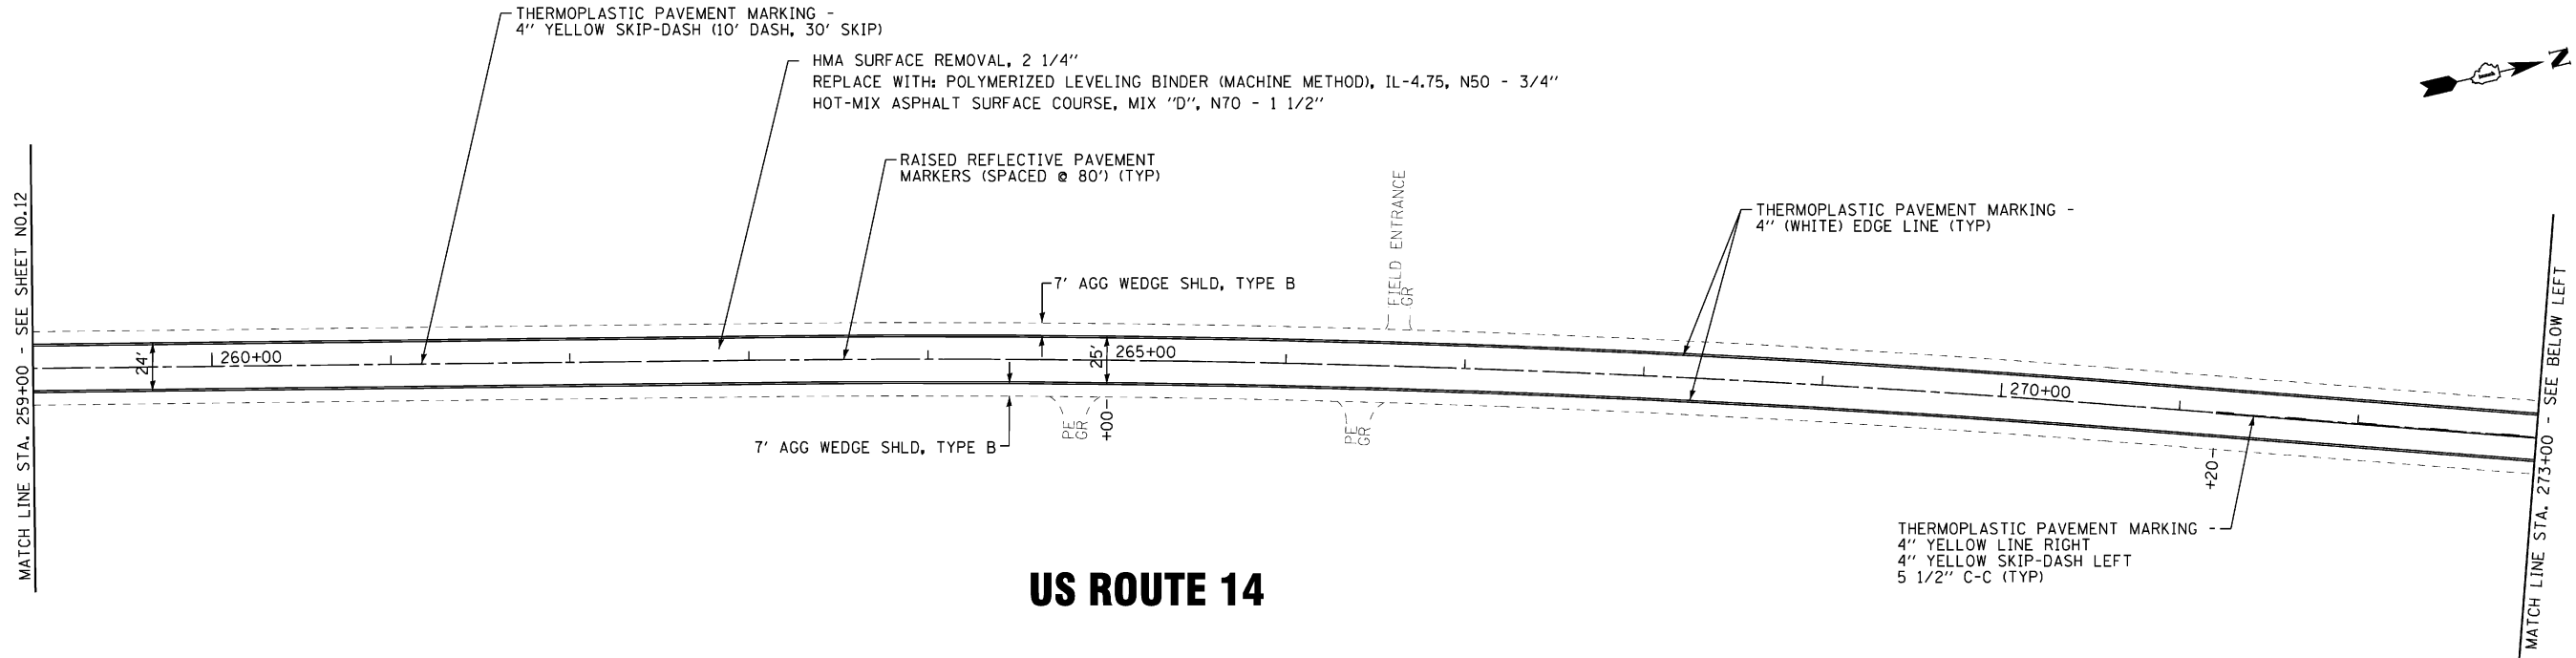

**US ROUTE 14**

MATCH LINE STA. 273+00 - SEE BELOW LEFT

MATCH LINE STA. 273+00 - SEE ABOVE RIGHT

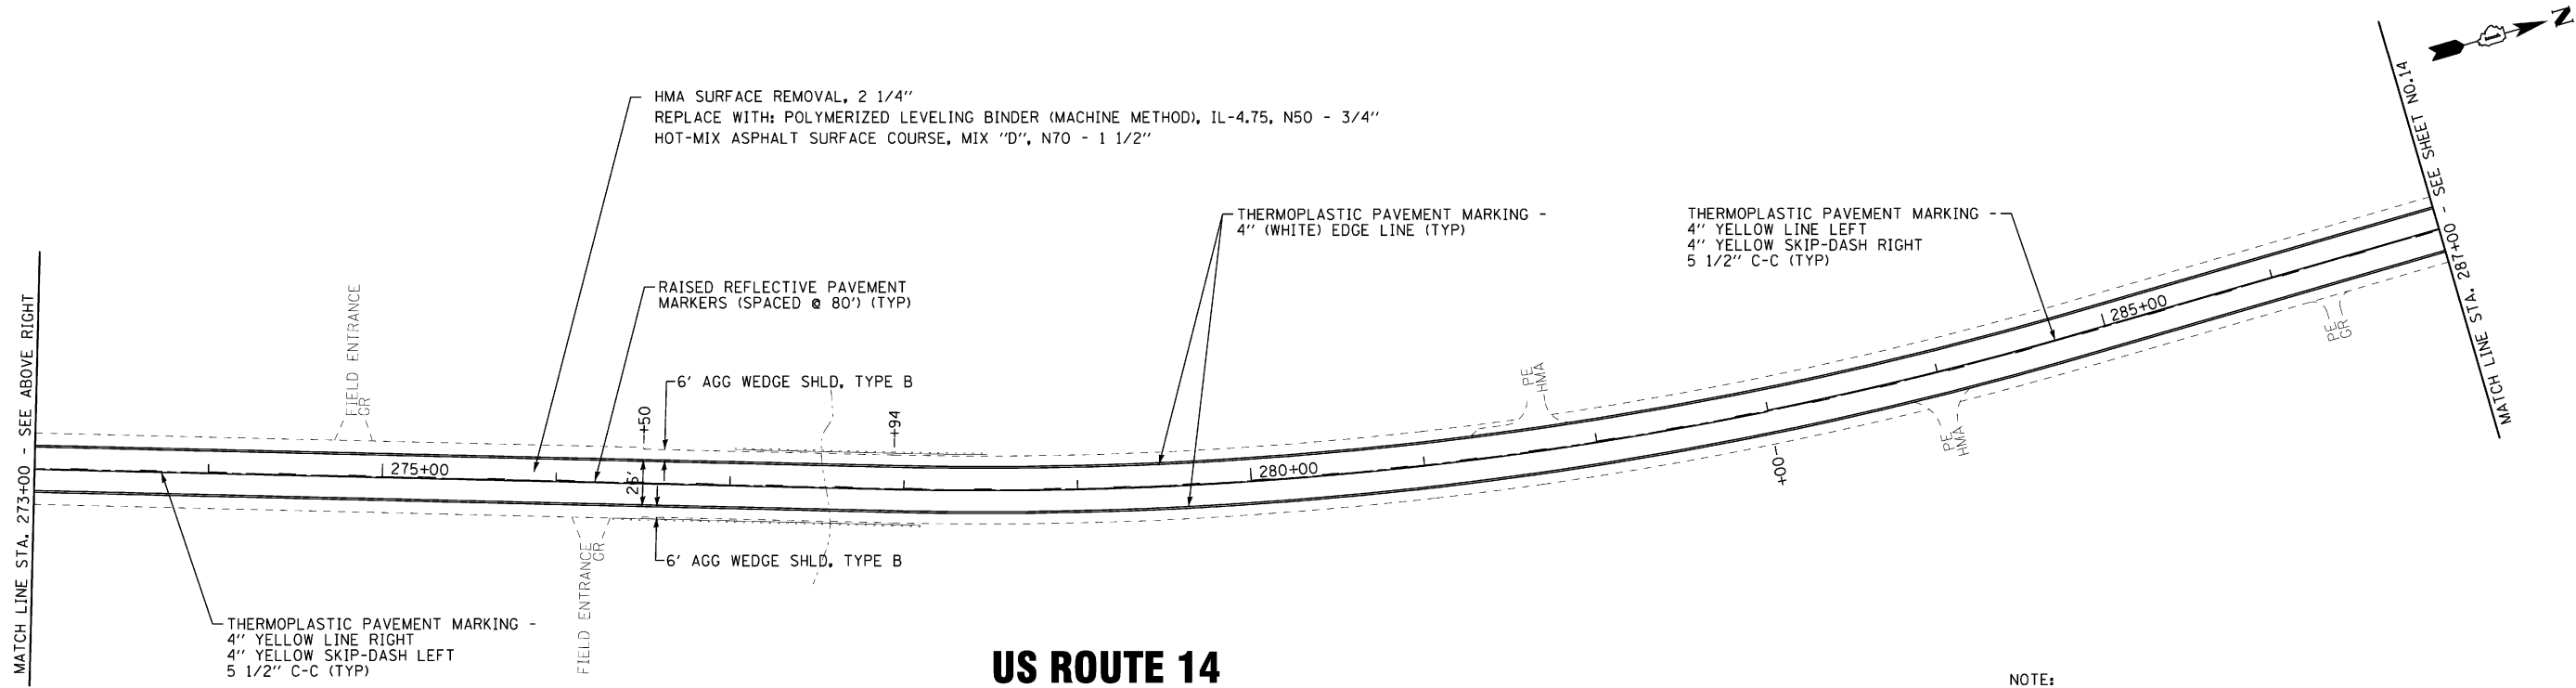

**US ROUTE 14**

MATCH LINE STA. 287+00 - SEE SHEET NO.14

- NOTE:**
1. ALL PAVEMENT PATCHING LOCATIONS WILL BE DETERMINED BY THE RESIDENT ENGINEER.
  2. REFER TO DISTRICT 1 TYPICAL PAVEMENT MARKINGS (TC-13) FOR ADDITIONAL INFORMATION.
  3. REFER TO DISTRICT 1 RAISED REFLECTIVE PAVEMENT MARKERS (TC-11) FOR ADDITIONAL INFORMATION.

COPYRIGHT © 2012 BY BAXTER & WOODMAN, INC.  
 ALL RIGHTS RESERVED. THIS DOCUMENT IS THE PROPERTY OF BAXTER & WOODMAN, INC. AND IS TO BE USED ONLY FOR THE PROJECT AND SITE SPECIFICALLY IDENTIFIED HEREIN.  
 LICENSE NO. 185-00021-EXPRES 4/30/2013  
 2/27/2013 2:46:53 PM  
 I:\Projects\100153-W019-Plan7.dwg  
 I:\Cyril\100153-W019-Plan7.dwg  
 I:\Cyril\100153-W019-Plan7.dwg



DESIGNED - DSH	REVISED -
DRAWN - KAR	REVISED -
CHECKED - LDH	REVISED -
DATE - 12-13-10	FILE-100153-W019-Plan7.shd

**STATE OF ILLINOIS  
DEPARTMENT OF TRANSPORTATION**

**US ROUTE 14  
DIGGINS STREET (IL ROUTE 173) TO STATE LINE ROAD  
ROADWAY AND PAVEMENT MARKING PLAN**

SCALE: 1" = 50'      STA. 259+00      TO STA. 287+00

F.A.P. RTE.	SECTION	COUNTY	TOTAL SHEETS	SHEET NO.
066	21-RS-3	McHENRY	32	13
C-91-297-11			CONTRACT NO. 60N27	
FED. ROAD DIST. NO. 1 ILLINOIS FED AID PROJECT				