


**EXISTING TYPICAL SECTION
IL ROUTE 22**

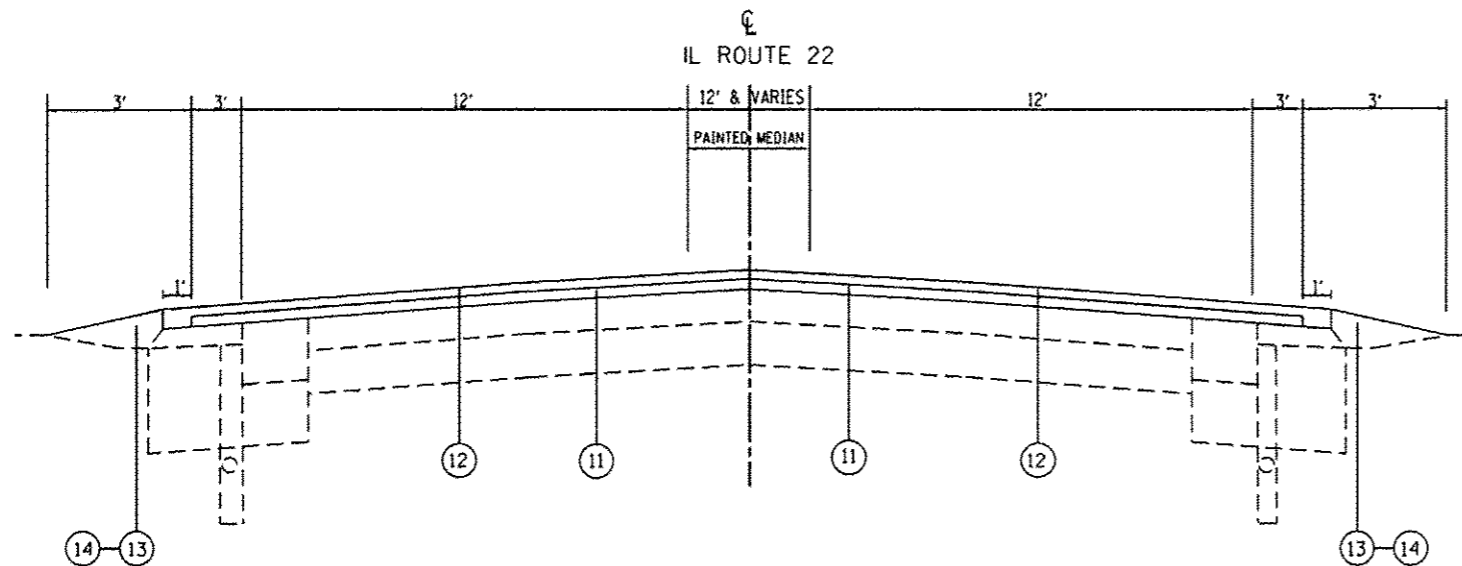

**PROPOSED TYPICAL SECTION
IL ROUTE 22**

STA. 21+75 TO STA. 93+46
 STA. 96+10 TO STA. 97+25
 STA. 100+07 TO STA. 114+77
 STA. 116+75 TO STA. 278+81

LEGEND

- ① EXIST. PCC PAVEMENT 10"
- ② EXIST. COMBINATION CONCRETE CURB AND GUTTER TYPE B-6.24
- ③ EXIST. REMAINING HMA AFTER MILLING, (±) 5 3/4"
- ④ EXIST. REMAINING HMA AFTER MILLING, (±) 8 1/2"
- ⑤ EXIST. HMA BASE COURSE 12"
- ⑥ EXIST. HMA BASE COURSE 10 1/2"
- ⑦ EXIST. AGG. SUBGRADE 12"
- ⑧ EXIST. AGG. SHOULDERS
- ⑨ EXIST. HMA SHOULDER 8"
- ⑩ PROP. HOT-MIX ASPHALT SURFACE REMOVAL - 2 1/4"
- ⑪ PROP. POLYMERIZED LEVELING BINDER (MM), IL-4.75, N50, 3/4"
- ⑫ PROP. HOT-MIX ASPHALT SURFACE COURSE, MIX "D", N70, 1 1/2"
- ⑬ GRADING AND SHAPING SHOULDERS
- ⑭ AGGREGATE WEDGE SHOULDER TYPE B

FILE NAME : c:\pwwork\spidott\midj\p\d024977\01303	USER NAME : midj20	DESIGNED -	REVISED -	STATE OF ILLINOIS DEPARTMENT OF TRANSPORTATION	IL ROUTE 22 (US 14 TO US 12) TYPICAL SECTIONS		F.A.P. RTE.	SECTION	COUNTY	TOTAL SHEETS
	DESIGNER : midj20	DRAWN -	REVISED -				337	2010-149-RS		30
PLOT SCALE : 1/8" = 1' - 0"	CHECKED -	REVISED -	CONTRACT NO. 60N33							
PLOT DATE : 4/26/2013	DATE -	REVISED -	SCALE: 1"=50'		SHEET NO. 2 OF 2 SHEETS	STA. TO STA.	ILLINOIS FED. AID PROJECT			