


PROP. HMA SURFACE COURSE, MIX "D", N70, 1 1/2"
 PROP. POLY. LEVELING BINDER (MACHINE METHOD), IL-4.75, N50, 3/4 "
 PROP. HMA SURFACE REMOVAL, 2 1/4"

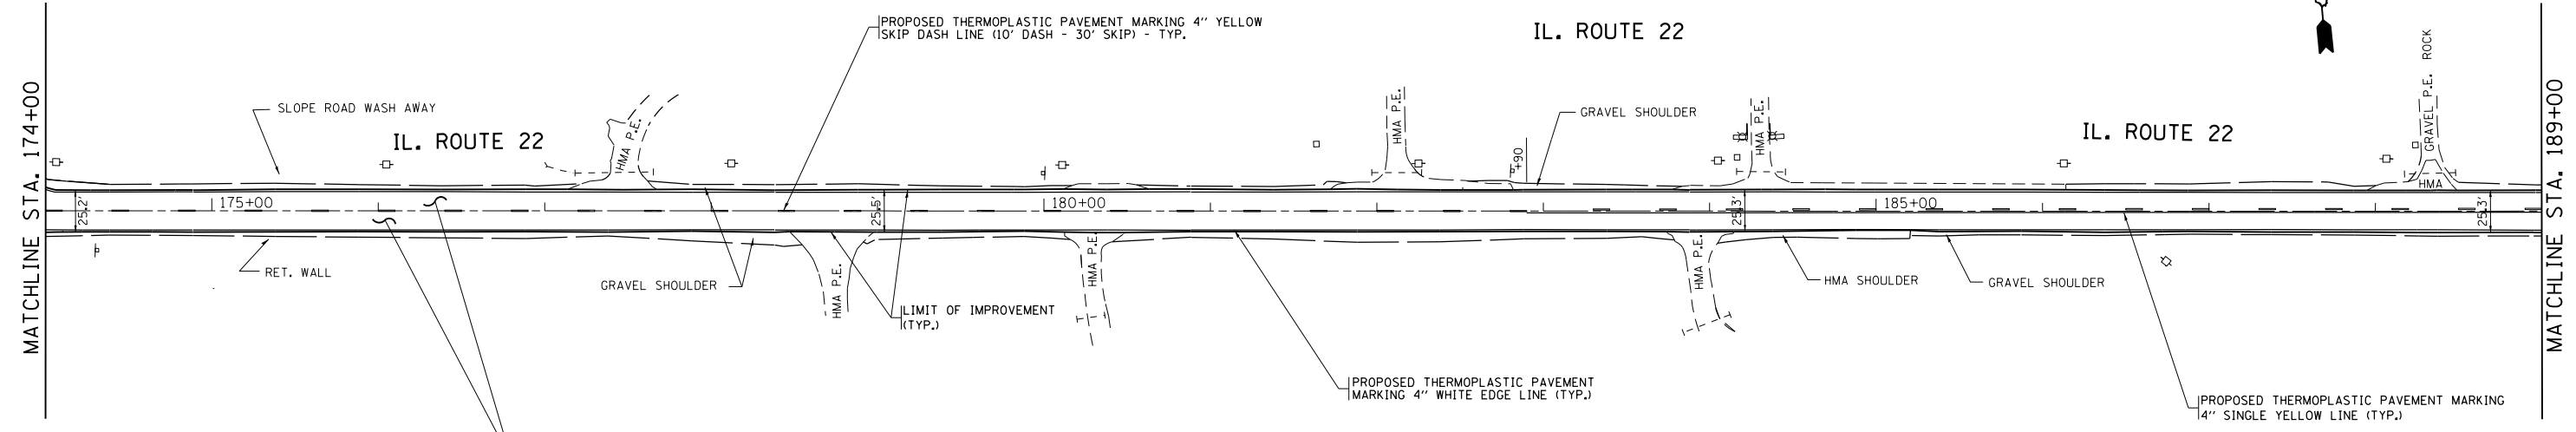

PROP. HMA SURFACE COURSE, MIX "D", N70, 1 1/2"
 PROP. POLY. LEVELING BINDER (MACHINE METHOD), IL-4.75, N50, 3/4 "
 PROP. HMA SURFACE REMOVAL, 2 1/4"

FILE NAME =	USER NAME = edouardj	DESIGNED -	REVISED -
es:\pwwork\pwwid\edouardj\0249977\0130311-sht-pln.dgn		DRAWN -	REVISED -
	PLOT SCALE = 100.0000' / in.	CHECKED -	REVISED -
	PLOT DATE = 12/20/2012	DATE -	REVISED -

**STATE OF ILLINOIS
 DEPARTMENT OF TRANSPORTATION**

**IL ROUTE 22 (US 14 TO US 12)
 PROPOSED ROADWAY AND PAVEMENT MARKINGS PLAN**

SCALE: SHEET NO. 6 OF 10 SHEETS STA. TO STA.

* LAKE AND MCHENRY COUNTY			
F.A.P. RTE.	SECTION	COUNTY	TOTAL SHEETS
337	2010-149-RS		30
			SHEET NO. 11
CONTRACT NO. 60N33			
ILLINOIS FED. AID PROJECT			