

F.A.P. RTE. 324	SECTION 24-RS-4	COUNTY McHENRY	TOTAL SHEETS * 16	SHEET NO. 1
FED. ROAD DIST. NO.		ILLINOIS		
D-91-304-11		CONTRACT NO. 60N34		
		*16 of 17		

STATE OF ILLINOIS
DEPARTMENT OF TRANSPORTATION
DIVISION OF HIGHWAYS

PROPOSED HIGHWAY PLANS

FAP 324 (ILLINOIS ROUTE 23)
SECTION: 24-RS-4
POPLAR ROAD TO INTERSTATE 90 (JANE ADAMS MEMORIAL TOLLWAY)
RESURFACING


MCHENRY COUNTY
C-91-304-11

FOR INDEX OF SHEETS, SEE SHEET NO. 2

IMPROVEMENT LOCATED WITHIN
UNINCORPORATED RILEY TOWNSHIP


DESIGN DESIGNATION
OTHER PRINCIPAL ARTERIAL

TRAFFIC DATA
IL ROUTE 23
2010 ADT = 2250
SPEED LIMIT = 55 MPH

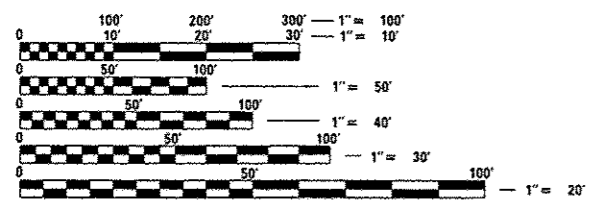

FULL SIZE PLANS HAVE BEEN PREPARED USING STANDARD ENGINEERING SCALES. REDUCED SIZED PLANS WILL NOT CONFORM TO STANDARD SCALES. IN MAKING MEASUREMENTS ON REDUCED PLANS, THE ABOVE SCALES MAY BE USED.

PROJECT BEGINS
STA 106 + 80

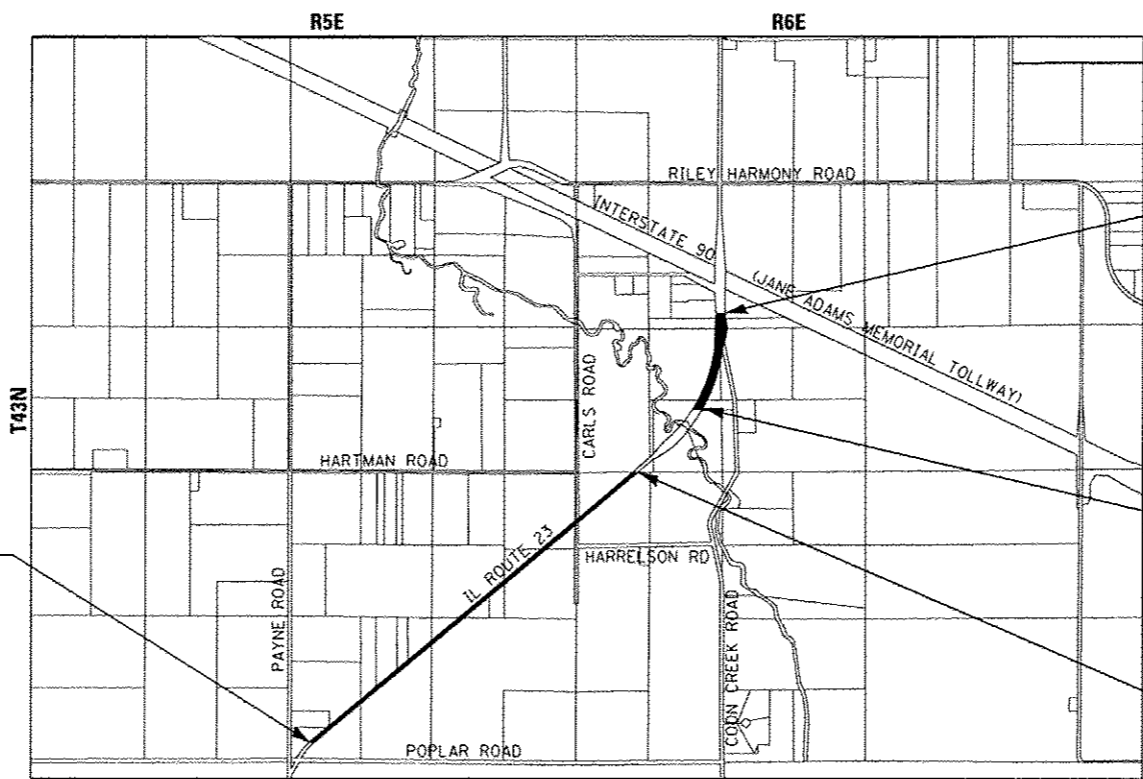

PROJECT ENDS
STA 221 + 75

OMISSION ENDS
STA 203 + 55

OMISSION BEGINS
STA 188 + 00

SCALE: NTS

RILEY TOWNSHIP
GROSS LENGTH OF IMPROVEMENT = 11,495 LF OR 2.177 MILES
NET LENGTH OF IMPROVEMENT = 9,940 LF OR 1.883 MILES



LOCATION OF SECTION INDICATED THUS: [black rectangle symbol]

STATE OF ILLINOIS
DEPARTMENT OF TRANSPORTATION
DIVISION OF HIGHWAYS

SUBMITTED *October 15 2013*
John Furtman
DEPUTY DIRECTOR OF HIGHWAYS, REGION ENGINEER

May 10 2013
John D. Baranelli PE
ENGINEER OF DESIGN AND ENVIRONMENT


May 10 2013
Omer Osman PE
DIRECTOR OF HIGHWAYS, CHIEF ENGINEER

PRINTED BY THE AUTHORITY
OF THE STATE OF ILLINOIS



CONTACT JULIE AT 811 OR 800-892-0123
WITH THE FOLLOWING:
COUNTY = MCHENRY
CITY-TOWNSHIP = RILEY
SEC. & 1/4 SEC. NO. = 26
48 HOURS (2 working days) BEFORE YOU DIG

DISTRICT ONE -
PROJECT MANAGER: KEN ENG (847) 705-4247 (IDOT)
PROJECT ENGINEER: ROBERT LENZINI (815) 459-1260 (BAXTER & WOODMAN)
CONTRACT NO. 60N34

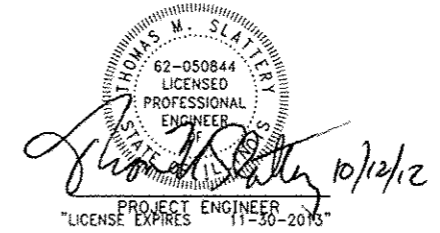

CONSULTING ENGINEER & ARCHITECT
 STATE OF ILLINOIS - PROFESSIONAL DESIGN FIRM
 LICENSE NO. 384-00271 - EXPIRES 4/30/2015
 5107 79th St. Lincolnwood, IL 60466-5003
 847-329-1000
 10/22/2012 10:33:53 AM