


**IL ROUTE 23**

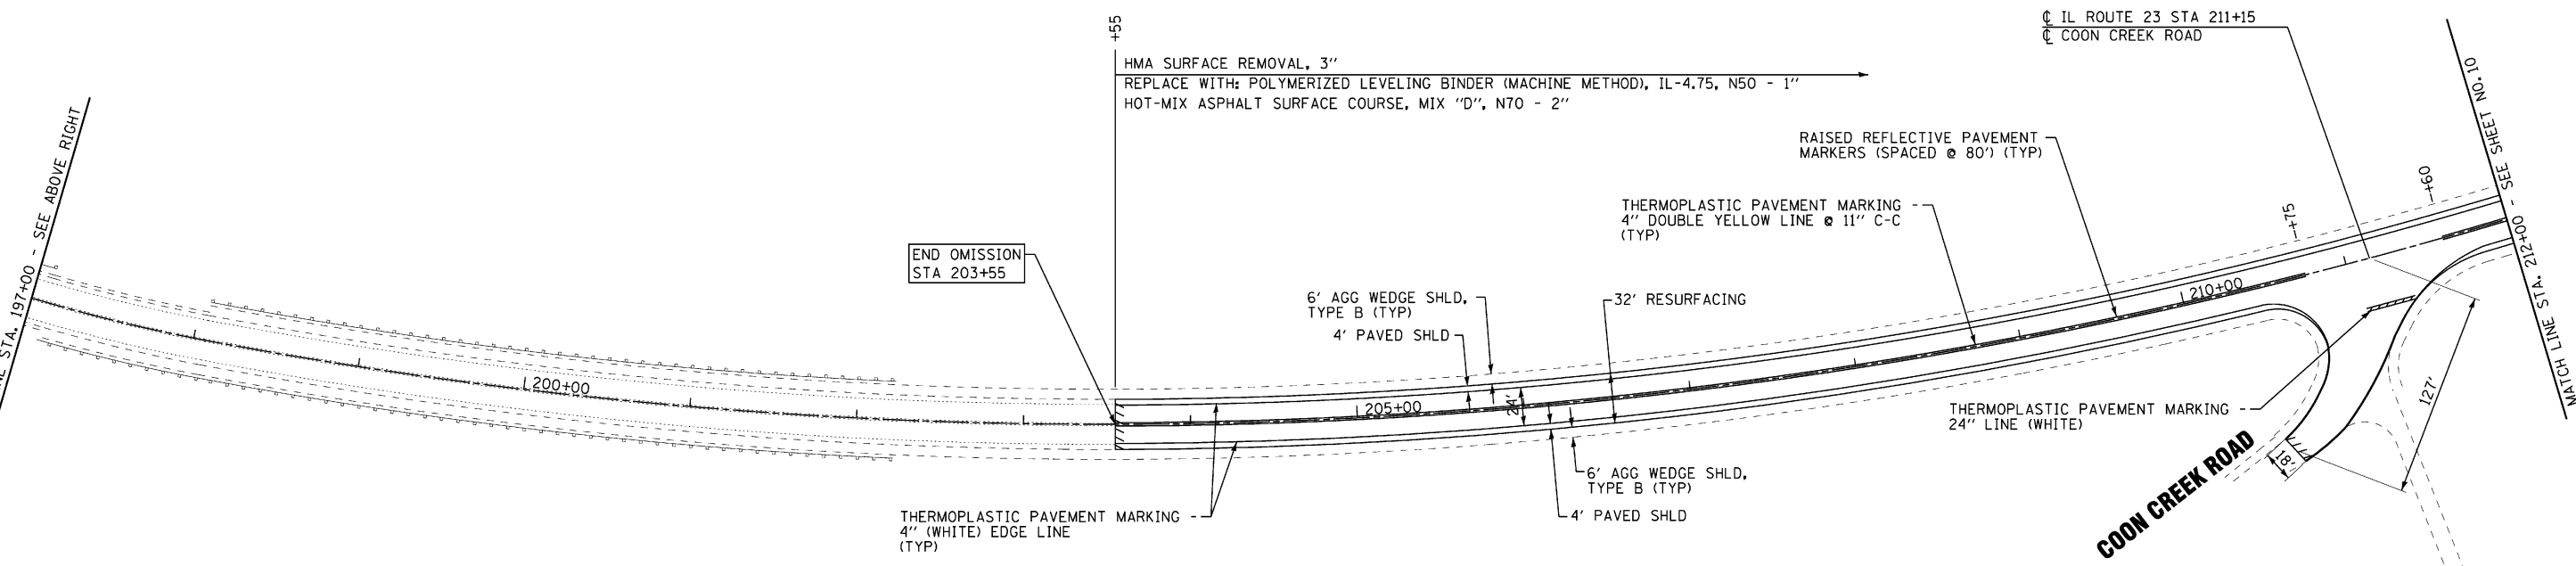

**IL ROUTE 23**

- NOTE:
1. ALL PAVEMENT PATCHING LOCATIONS WILL BE DETERMINED BY THE RESIDENT ENGINEER.
  2. REFER TO DISTRICT 1 TYPICAL PAVEMENT MARKINGS (TC-13) FOR ADDITIONAL INFORMATION.
  3. REFER TO DISTRICT 1 RAISED REFLECTIVE PAVEMENT MARKERS (TC-11) FOR ADDITIONAL INFORMATION.

COPYRIGHT © 2010 BY BAXTER & WOODMAN, INC.  
 ALL RIGHTS RESERVED. NO PART OF THIS DRAWING IS TO BE REPRODUCED OR TRANSMITTED IN ANY FORM OR BY ANY MEANS, ELECTRONIC OR MECHANICAL, INCLUDING PHOTOCOPYING, RECORDING, OR BY ANY INFORMATION STORAGE AND RETRIEVAL SYSTEM, WITHOUT THE WRITTEN PERMISSION OF BAXTER & WOODMAN, INC.  
 PROJECT NO. 100153-W05-PLAN04.RVT  
 DATE: 12/12/10  
 FILE: 100153-W05-PLAN04.SHT



DESIGNED - TMS	REVISED -
DRAWN - BCD	REVISED -
CHECKED - RWL	REVISED -
DATE - 12-12-10	FILE - 100153-W05-Plan04.sht

**STATE OF ILLINOIS  
DEPARTMENT OF TRANSPORTATION**

**ILLINOIS ROUTE 23  
POPLAR ROAD TO INTERSTATE 90  
ROADWAY AND PAVEMENT MARKING PLAN**

SCALE: 1" = 50'	STA. 182+00 TO STA. 212+00	F.A.P. RTE. 324	SECTION 24-RS-4	COUNTY McHENRY	TOTAL SHEETS 16	SHEET NO. 9
				CONTRACT NO. 60N34		
FED. ROAD DIST. NO. 1 ILLINOIS FED. AID PROJECT						