



IL RTE 53

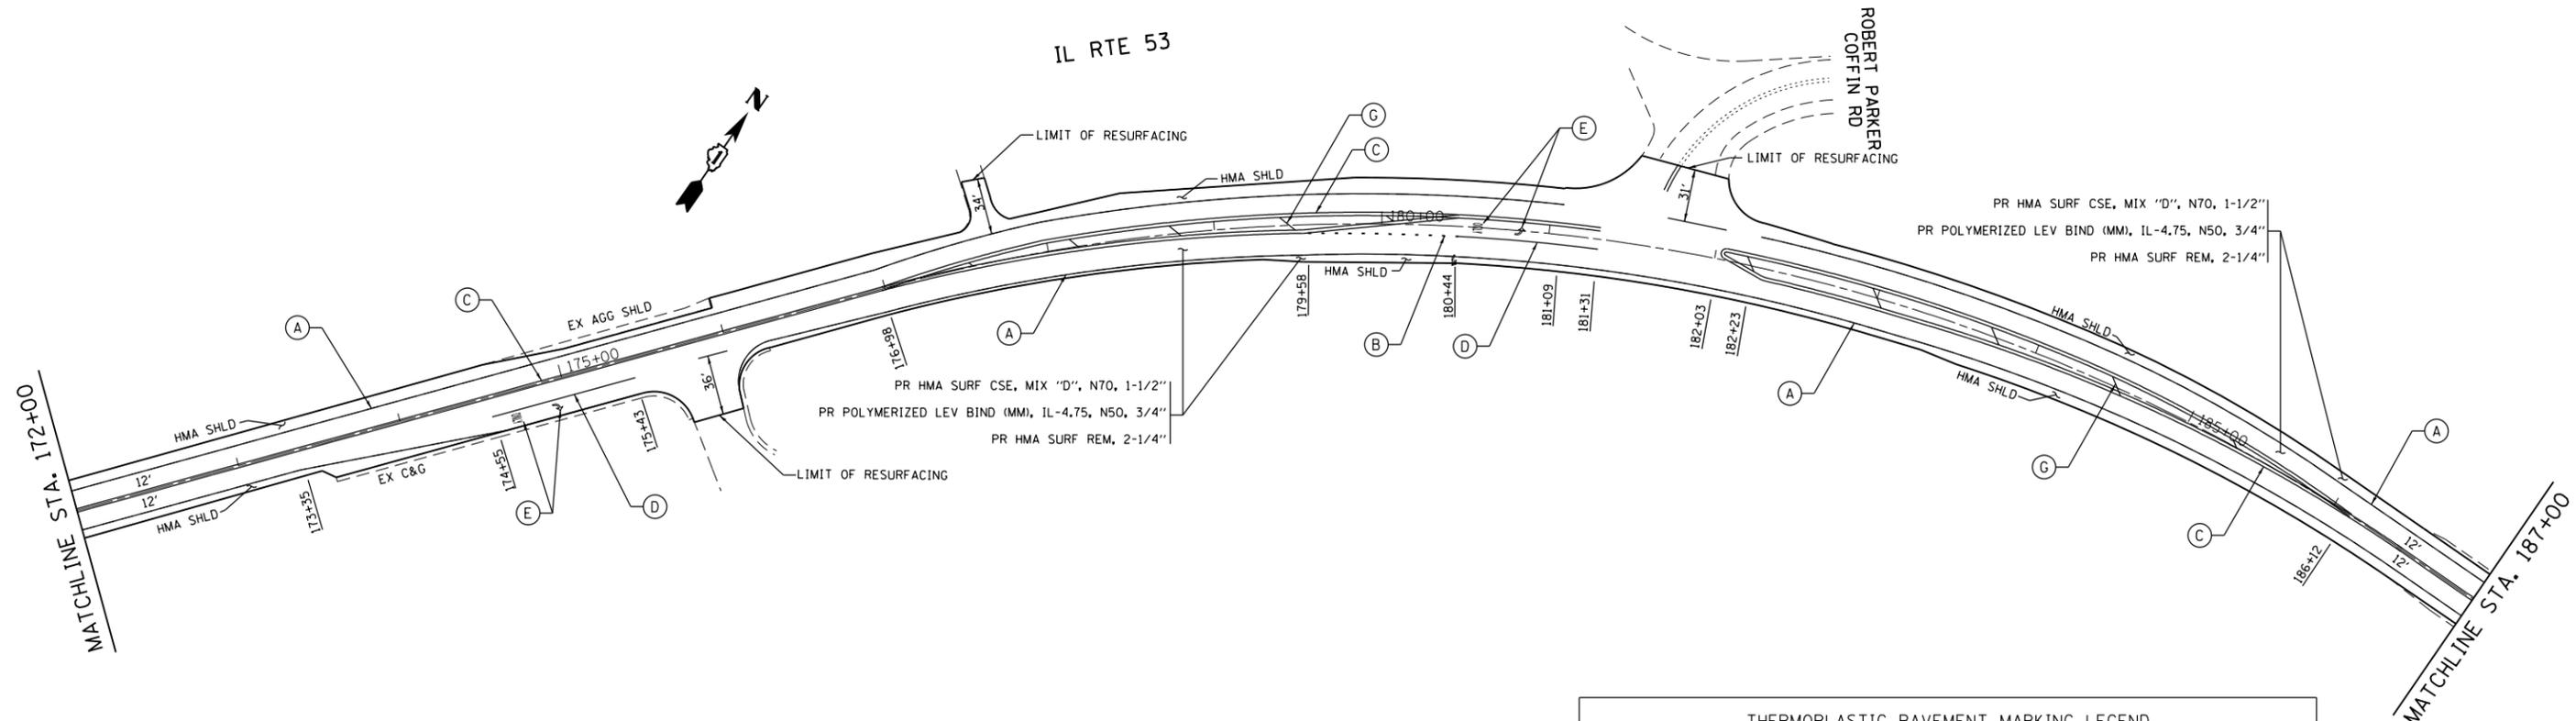

THERMOPLASTIC PAVEMENT MARKING LEGEND

(A) THERMOPLASTIC PAVEMENT MARKING 4" SOLID WHITE, EDGE LINE (TYPICAL)	(E) THERMOPLASTIC PAVEMENT MARKING LETTERS & SYMBOLS, WHITE (TYPICAL)
(B) THERMOPLASTIC PAVEMENT MARKING 6" WHITE SKIP-DASH (2' DASH, 6' SKIP) (TYPICAL)	(F) THERMOPLASTIC PAVEMENT MARKING 24" SOLID WHITE, STOP BAR (TYPICAL)
(C) THERMOPLASTIC PAVEMENT MARKING 4" YELLOW, 2 @ 11" C-C (TYPICAL)	(G) THERMOPLASTIC PAVEMENT MARKING 12" SOLID YELLOW DIAGONALS
(D) THERMOPLASTIC PAVEMENT MARKING 6" SOLID WHITE, TURN LANE LINE (TYPICAL)	(H) THERMOPLASTIC PAVEMENT MARKING 4" YELLOW SKIP-DASH (10' DASH, 30' SKIP) (TYPICAL)
	(I) THERMOPLASTIC PAVEMENT MARKING 4" SOLID YELLOW NO PASSING ZONE LINE FOR ONE DIRECTION, 5-1/2" C-C FROM SKIP-DASH CENTERLINE (TYPICAL)

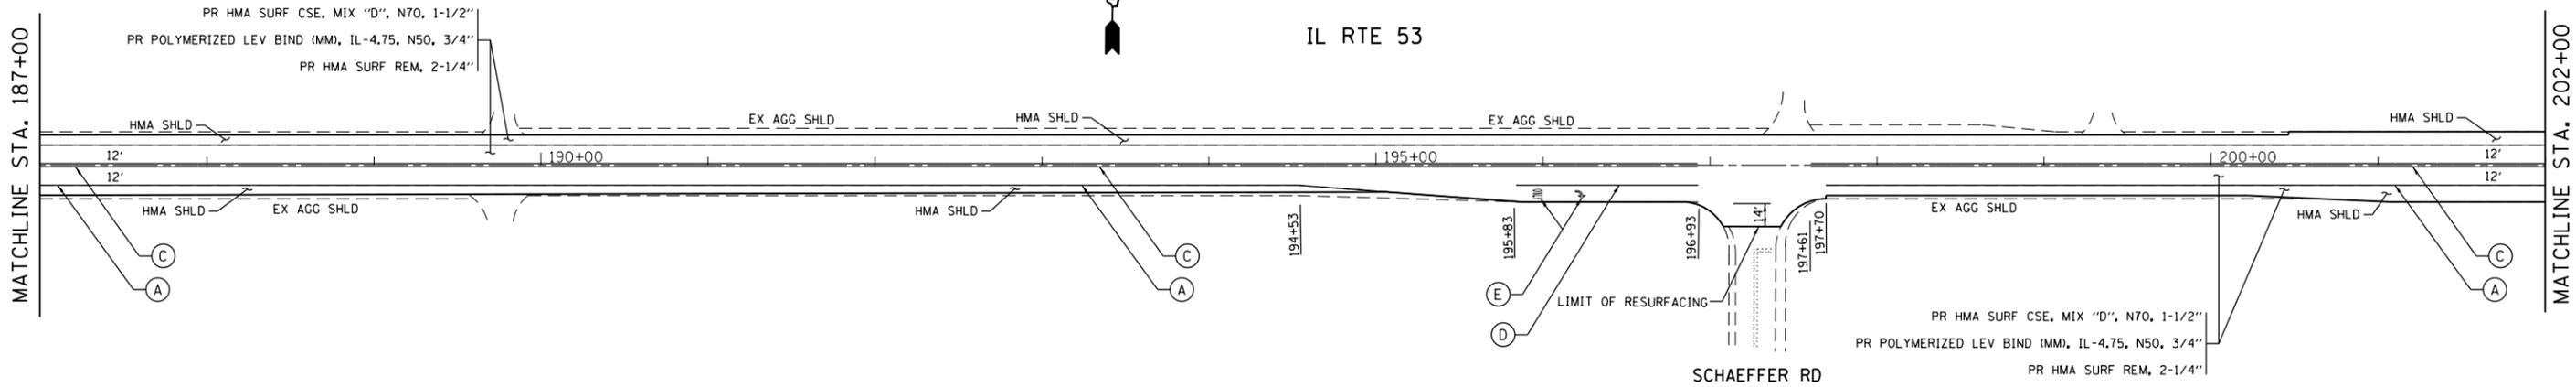

GENERAL NOTES:

1) ALL RAISED REFLECTIVE PAVEMENT MARKERS SHALL BE PLACED IN ACCORDANCE WITH DISTRICT ONE "TYPICAL APPLICATIONS RAISED REFLECTIVE PAVEMENT MARKERS (SNOW-PLOW RESISTANT) (TC-11)" STANDARD DETAIL.

2) ALL FINAL PAVEMENT MARKINGS SHALL BE THERMOPLASTIC (OF THE EXTRUDED TYPE) AND SHOULD BE PLACED IN ACCORDANCE WITH "DISTRICT ONE TYPICAL PAVEMENT MARKINGS (TC-13)" STANDARD DETAIL.

FILE NAME = D:\31111\sh-t-plan.dgn	USER NAME = tor1qfm	DESIGNED -	REVISED -	STATE OF ILLINOIS DEPARTMENT OF TRANSPORTATION	IL 53 (WO LAKE COOK RD. TO OLD MCHENRY RD.) ROADWAY AND PAVEMENT MARKING PLANS	F.A.U. RTE. 1261	SECTION 530-RS-5	COUNTY LAKE	TOTAL SHEETS 25	SHEET NO. 12
	PLOT SCALE = 100.0000' / in.	CHECKED -	REVISED -		SCALE: 1" = 50'	SHEET NO. OF SHEETS		STA. 172+00.00 TO STA. 202+00.00		CONTRACT NO. 60N41
	PLOT DATE = 3/27/2013	DATE -	REVISED -			ILLINOIS FED. AID PROJECT				