


NOTE 1: THE EXISTING HMA SURFACE COURSE EXTENDS INTO THE FLOW LINE OF THE CONCRETE CURB AND GUTTER (LEFT AND RIGHT). REMOVE AND OVERLAY THE ENTIRE WIDTH OF HMA SURFACE COURSE.

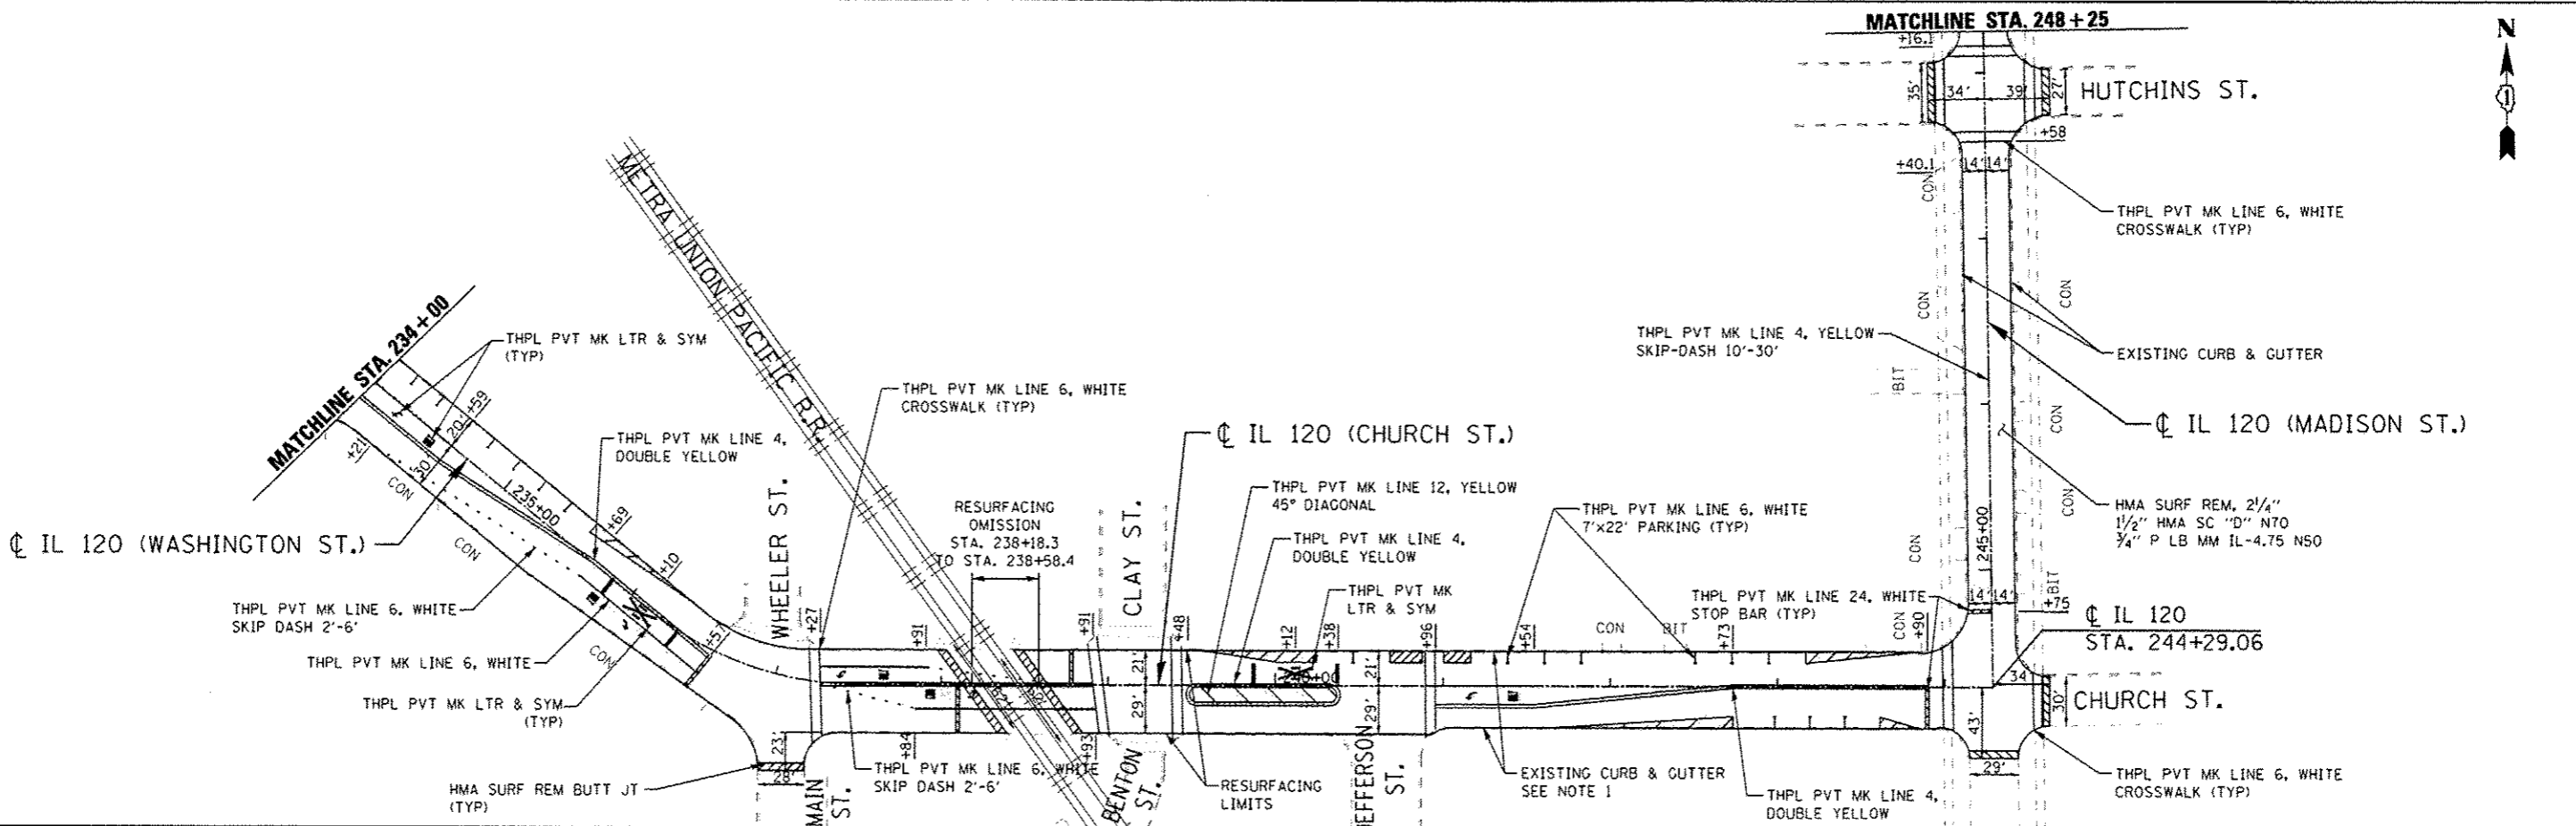

FILE NAME: I:\Projects\120235\120235\_001\120235\_001\_001\_001.dwg

	USER NAME: dptemazek	DESIGNED: OJB	REVISED:	<b>STATE OF ILLINOIS</b> <b>DEPARTMENT OF TRANSPORTATION</b>	<b>IL ROUTE 120 ROADWAY RESURFACING</b> <b>EXISTING AND PROPOSED ROADWAY AND PAVEMENT MARKING PLAN</b>		F.A. R.T.E.: 333	SECTION: 15-RS-12	COUNTY: MCHENRY	TOTAL SHEETS: 33	SHEET NO.: 10	
	PLOT SCALE: 58.88' = 1" IN.	CHECKED: TWH	REVISED:		SCALE:	SHEET NO. OF SHEETS:	STA. TO STA.:	CONTRACT NO. 60N54				
	PLOT DATE: 1/4/2013	DATE: 12/12/2012	REVISED:		[ILLINOIS] FED. AID PROJECT							