



TRAFFIC SIGNAL LEGEND

- CONTROLLER**
 SERVICE INSTALLATION
 SIGNAL HEAD
 SIGNAL HEAD WITH BACKPLATE
 SIGNAL HEAD, PEDESTRIAN
 SIGNAL POST
 MAST ARM ASSEMBLY AND POLE, STEEL
 MAST ARM ASSEMBLY AND POLE, ALUMINUM
 COMBINATION MAST ARM ASSEMBLY AND POLE, STEEL WITH LUMINAIRE
 UNIT DUCT
 COMMON TRENCH
 HANDHOLE
 HEAVY DUTY HANDHOLE
 DOUBLE HANDHOLE
 G.S. CONDUIT IN TRENCH (T) OR PUSHED (P)
 PEDESTRIAN PUSHBUTTON DETECTOR

DETECTABLE WARNINGS
 PEDESTRIAN SIGNAL HEAD WITH COUNTDOWN TIMER

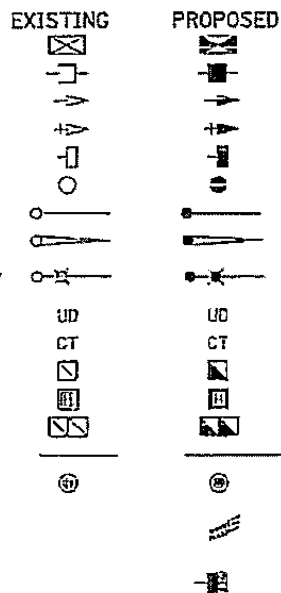


- DETECTOR LOOP**
CAST IRON JUNCTION BOX
EMERGENCY VEHICLE LIGHT DETECTOR
CONFIRMATION BEACON
SIGNAL HEAD OPTICALLY PROGRAMMED
CONDUIT SPLICE
WOOD POLE
RACEWAY FOR MAGNETIC DETECTOR, TYPE I OR TYPE II
VEHICLE DETECTOR, NON COMPENSATED MAGNETIC TYPE
RAILROAD CONTROL CABINET
TELEPHONE CONNECTION
ILLUMINATED SIGN "NO LEFT TURN"
ILLUMINATED SIGN "NO RIGHT TURN"
UNINTERRUPTIBLE POWER SUPPLY
FLASHING BEACON

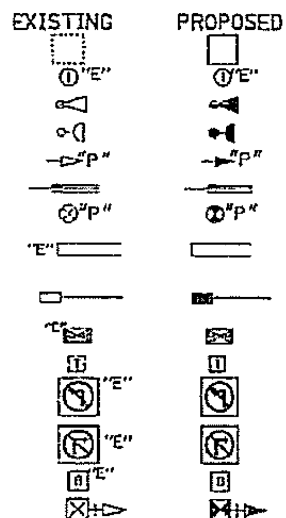

FOR INFORMATION ONLY

RESTORATION OF WORK AREA

RESTORATION OF THE TRAFFIC SIGNAL WORK AREA SHALL BE INCIDENTAL TO THE RELATED PAY ITEM SUCH AS FOUNDATION, CONDUIT, HANDHOLE, TRENCH AND BACKFILL, ETC. AND NO ADDITIONAL COMPENSATION SHALL BE ALLOWED. ALL ROADWAY SURFACES SUCH AS SHOULDERS, MEDIANS, SIDEWALKS, PAVEMENT, ETC. SHALL BE REPLACED IN KIND. ALL DAMAGE TO MOWED LAWNS SHALL BE REPLACED WITH APPROVED SOD AND ALL DAMAGE TO UNMOWED FIELDS SHALL BE SEEDED IN ACCORDANCE WITH STANDARD SPECIFICATIONS.

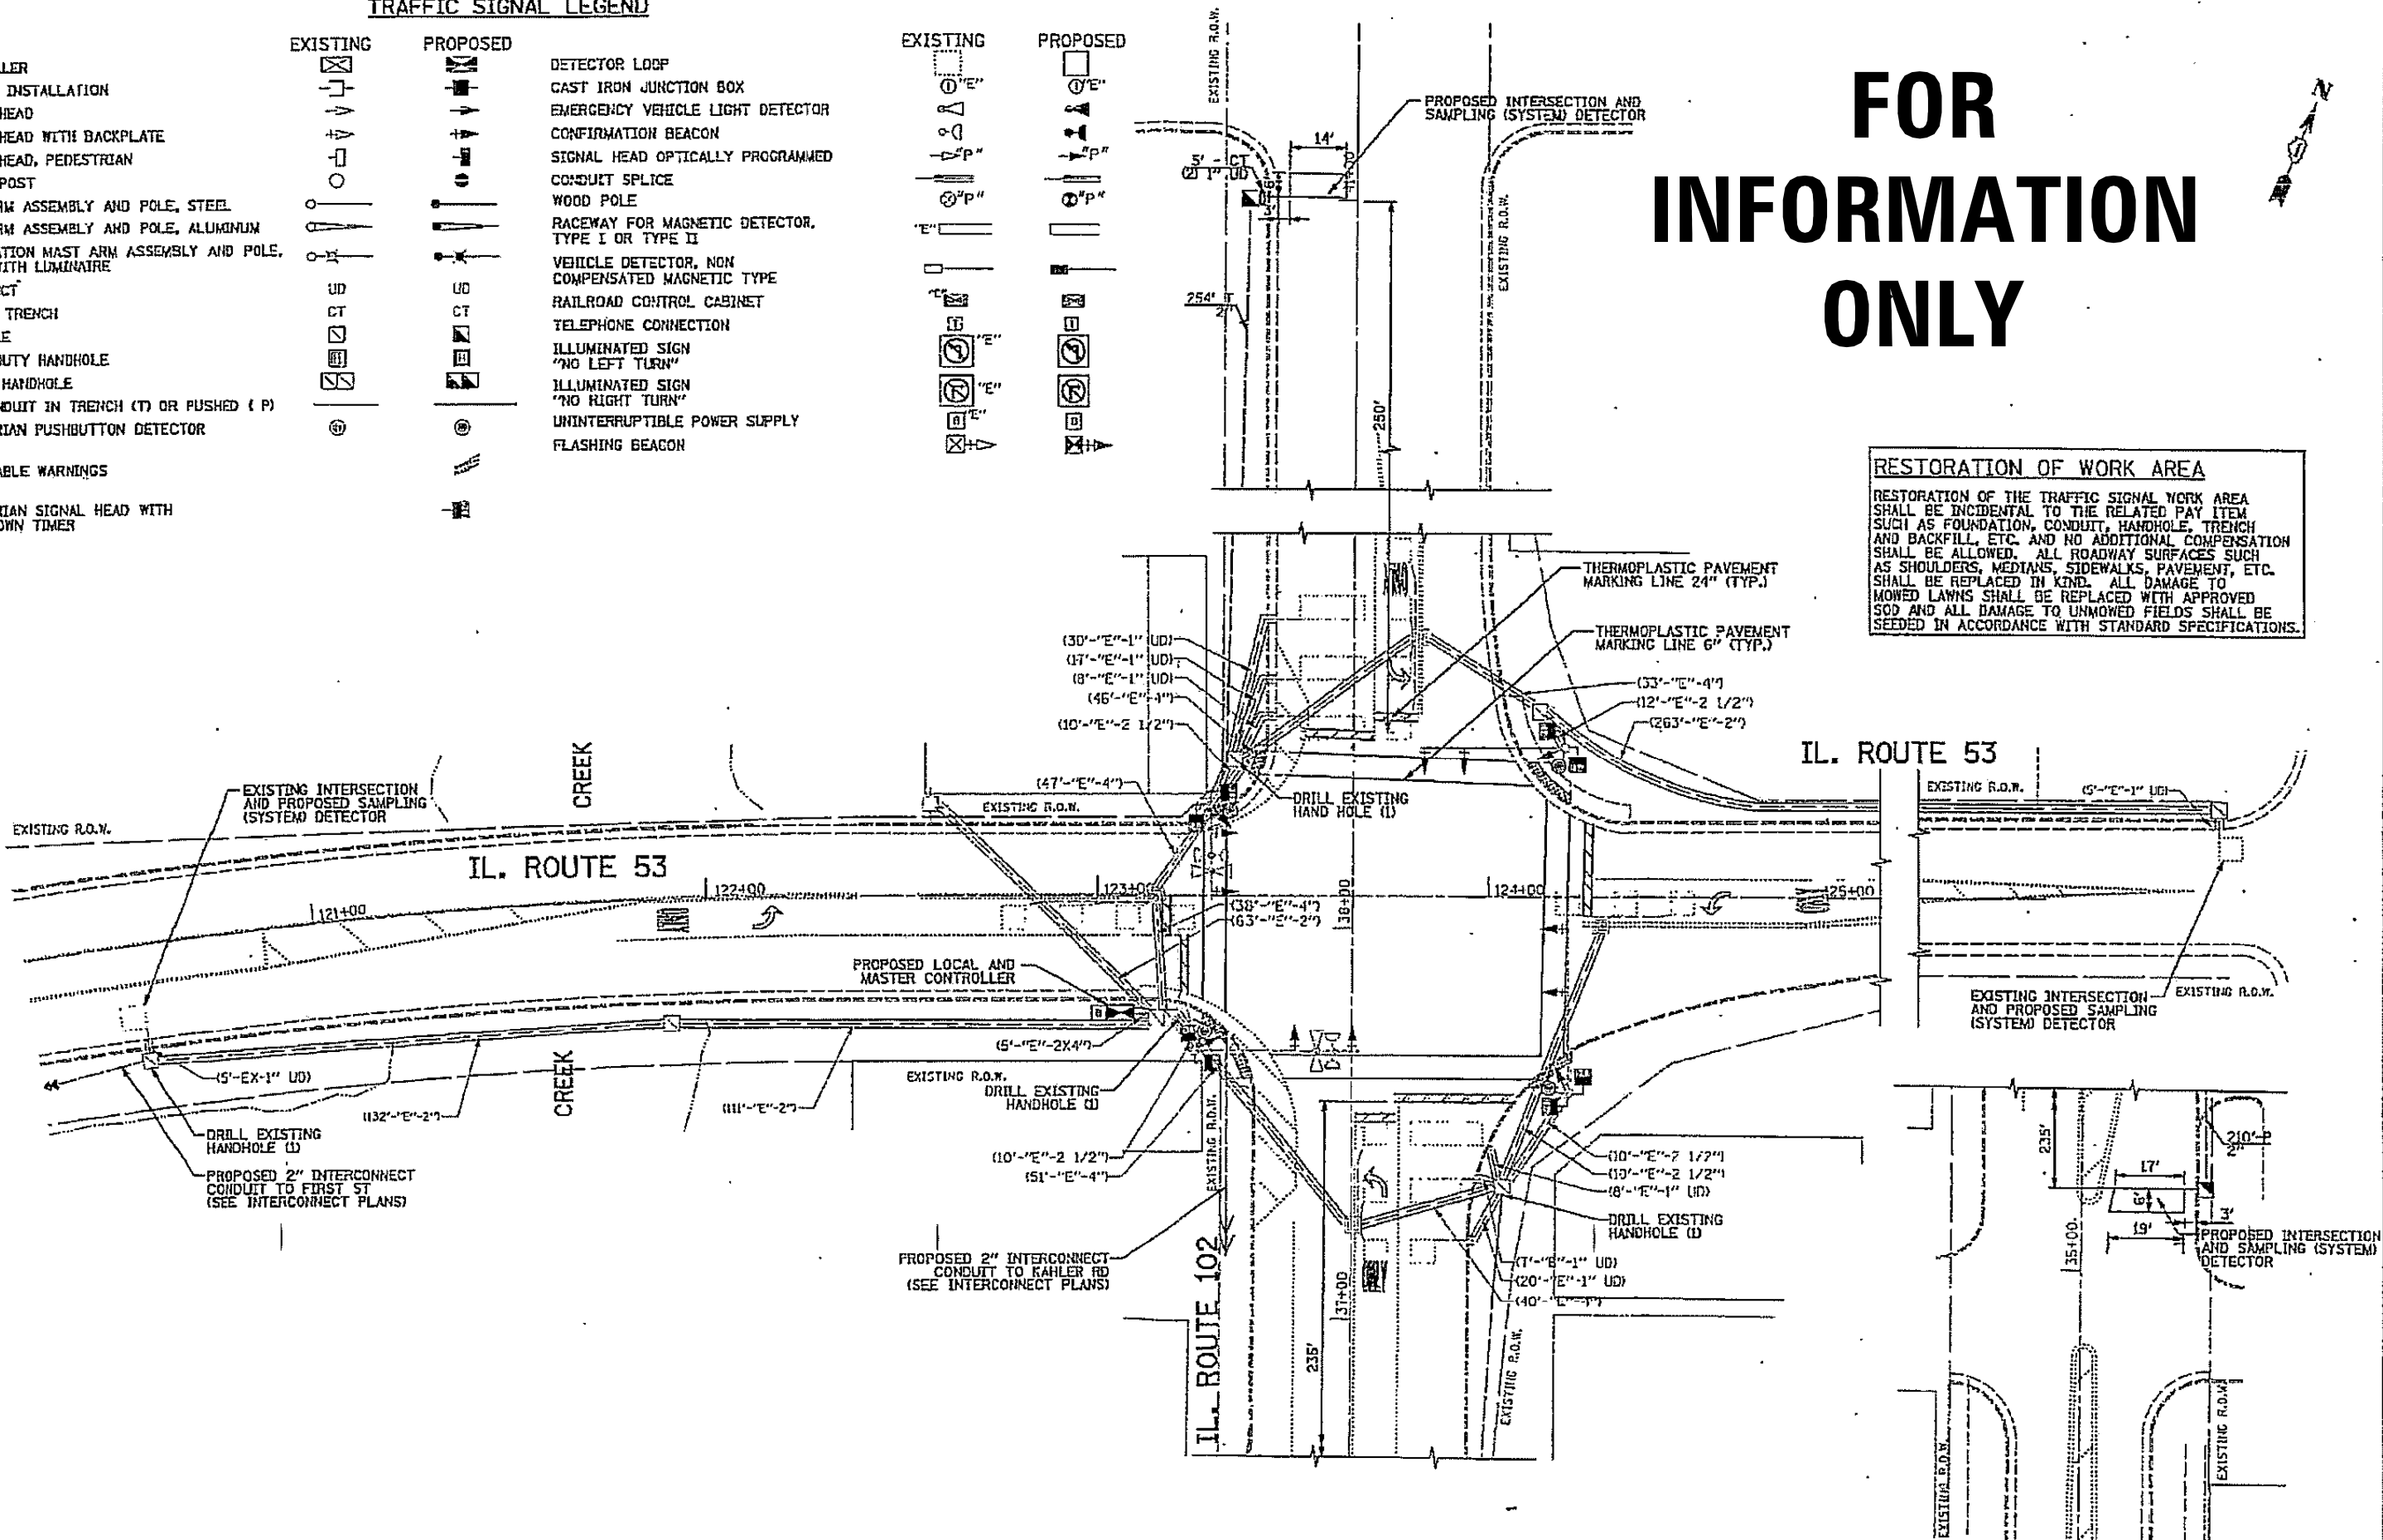

FILE NAME = 11-EXIST TS Plans 01.dgn
 PLOT DATE = 10/10/2012
 PLOT SCALE = 100.000000' / 1"

SPAAN Tech, Inc.
 311 South Wacker Drive, Suite 2400
 Chicago, IL 60606
 phone: 312.277.8800
 fax: 312.277.8888
 web: www.spaan-tech.com

DESIGNED - TCM	REVISED -
DRAWN - TCM	REVISED -
CHECKED - YK	REVISED -
DATE - OCTOBER 2012	REVISED -

STATE OF ILLINOIS
 DEPARTMENT OF TRANSPORTATION

EXISTING TRAFFIC SIGNAL PLANS - SHEET 1 OF 3
 ILL RTE 53 AND ILL RTE 102

SCALE: N.T.S. SHEET NO. 11 OF 15 SHEETS STA. 110+00.00 TO STA. 128+00.00

F.A.P. RTE. 846	SECTION K-29-A-BR-1	COUNTY WILL	TOTAL SHEETS 55	SHEET NO. 23
CONTRACT NO. 60R63				
FED. ROAD DIST. NO. 1 (ILLINOIS) FED. AID PROJECT				