


**STAGE I CONSTRUCTION**  
(Looking West)

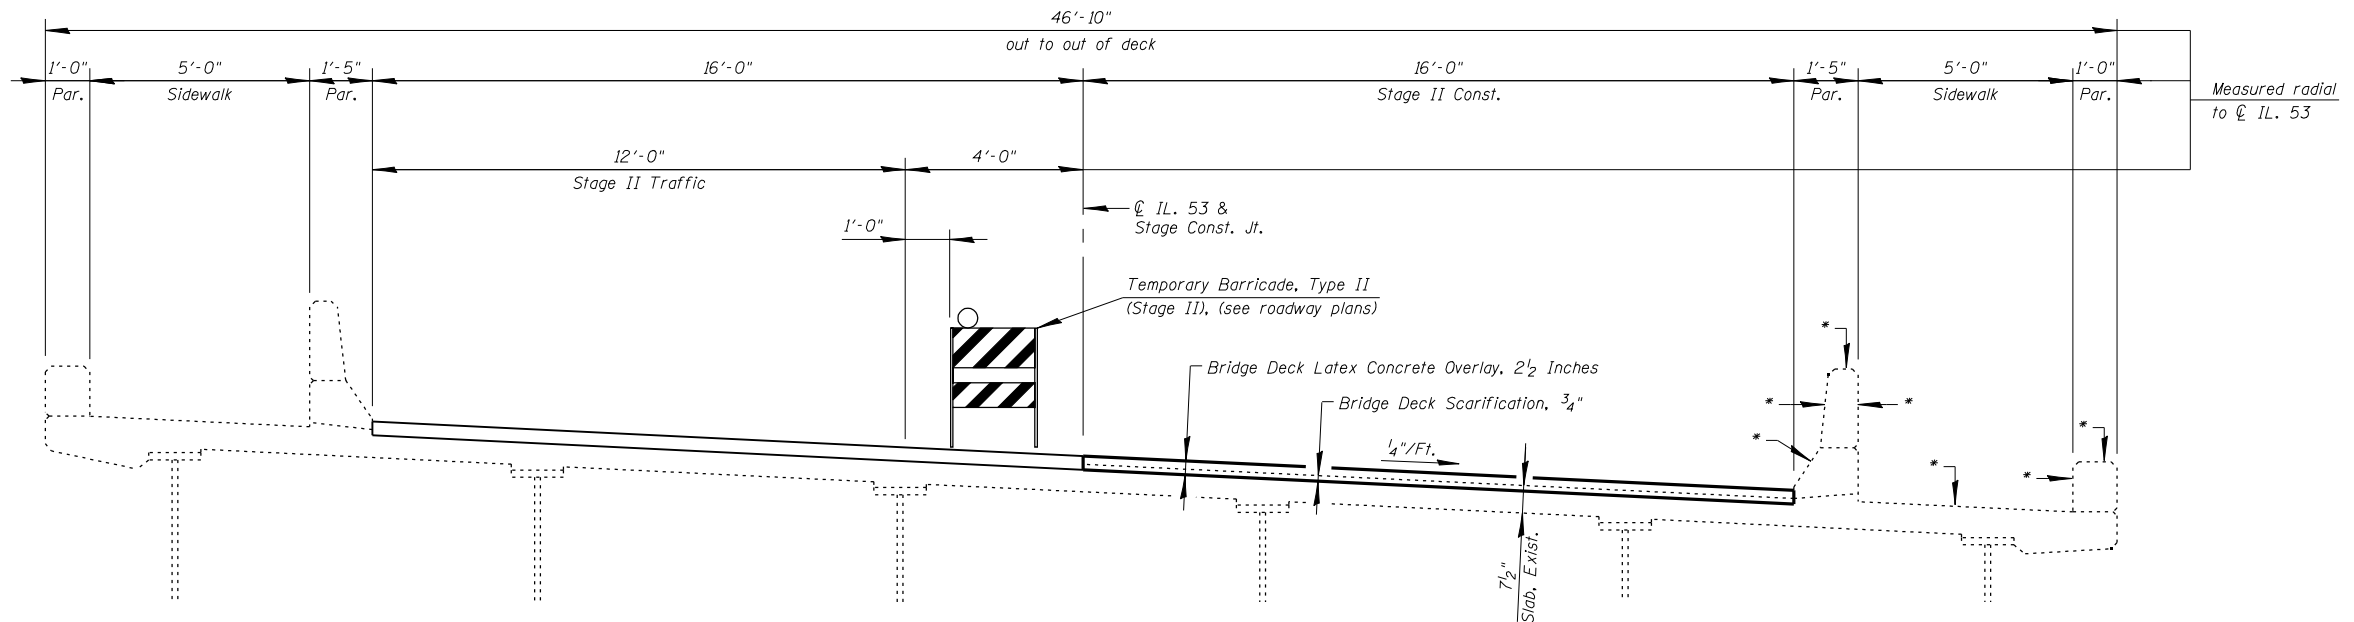

**STAGE II CONSTRUCTION**  
(Looking West)

\*Apply Protective Coat

FILE NAME = I:\102918\_11\_53 (baltimore)\structural\cadd sheets\160663-03-const\_staging.dgn



USER NAME = IDOT	DESIGNED - J.C.N./B.N.S.	REVISED -
PLOT SCALE = 100.000000' / IN.	CHECKED - B.N.S./J.C.N.	REVISED -
PLOT DATE = 1/7/2013	DRAWN - F.M.	REVISED -
	DATE - OCTOBER 9, 2012	REVISED -

**STATE OF ILLINOIS**  
**DEPARTMENT OF TRANSPORTATION**

**DECK CROSS SECTIONS - STAGING**  
**STRUCTURE NO. 099-0272**

SHEET NO. S3 OF S19 SHEETS

F.A.P. RTE.	SECTION	COUNTY	TOTAL SHEETS	SHEET NO.
846	K-29-A-BR-1	WILL	55	32
CONTRACT NO. 60R63			ILLINOIS FED. AID PROJECT	