


- ① THPL PAVT MK. 4" DOUBLE YELLOW LINE (8" C-C) (TYP.)
- ② THPL PAVT MK. 4" YELLOW CENTER LINE (6'-18" SKIP DASH) (TYP.)
- ③ THPL PAVT MK. 4" YELLOW LINE
- ④ THPL PAVT MK. 4" WHITE EDGE LINE
- ⑤ THPL PAVT MK. 4" WHITE LANE LINE (6'-18" SKIP DASH)
- ⑥ THPL PAVT MK. 4" WHITE LANE LINE (2'-6" SKIP DASH) (TYP.)
- ⑦ THPL PAVT MK. 6" WHITE LANE LINE (TYP.)
- ⑧ THPL PAVT MK. 6" DOUBLE WHITE LINE CROSSWALK (6' C-C)
- ⑨ THPL PAVT MK. 8" WHITE LINE
- ⑩ THPL PAVT MK. 12" DIAGONAL WHITE LINE @ 45° (TYP.)
- ⑪ THPL PAVT MK. 12" DIAGONAL YELLOW LINE @ 45° (TYP.)
- ⑫ THPL PAVT MK. 24" WHITE CROSSWALK LINE (2' APART) (TYP.)
- ⑬ THPL PAVT MK. 24" WHITE STOP BAR (TYP.)
- ⑭ THPL PAVT MK. LETTERS & SYMBOLS

PROP. H.M.A. SURFACE REMOVAL, 2 1/2"
 PROP. POLYMERIZED LEVELING BINDER (MACHINE METHOD), IL-4.75, N50, 3/4"
 PROP. POLYMERIZED HOT-MIX ASPHALT SURFACE COURSE, MIX "F", N90, 1 1/4"

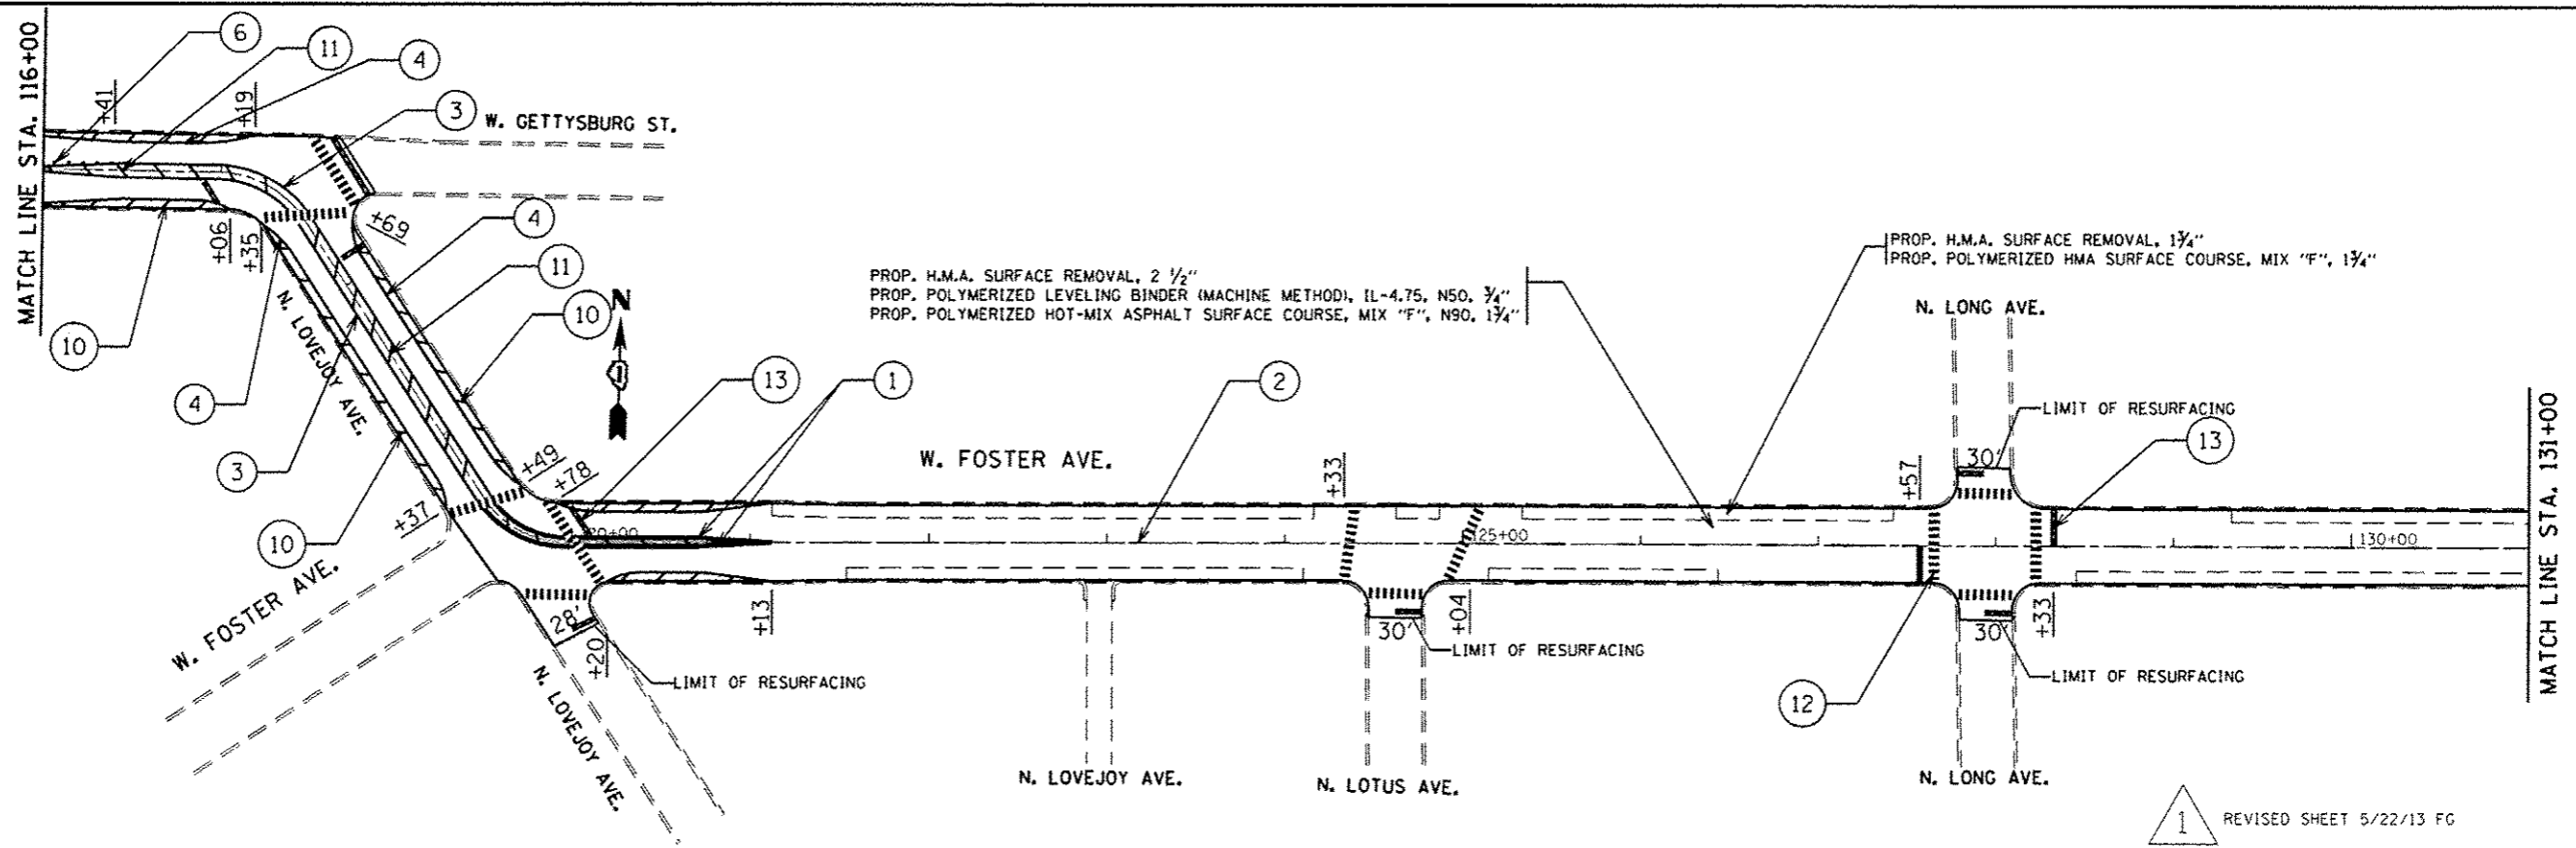

PROP. H.M.A. SURFACE REMOVAL, 2 1/2"
 PROP. POLYMERIZED LEVELING BINDER (MACHINE METHOD), IL-4.75, N50, 3/4"
 PROP. POLYMERIZED HOT-MIX ASPHALT SURFACE COURSE, MIX "F", N90, 1 1/4"

PROP. H.M.A. SURFACE REMOVAL, 1 1/4"
 PROP. POLYMERIZED HMA SURFACE COURSE, MIX "F", 1 1/4"

1 REVISED SHEET 5/22/13 FG

FILE NAME :	USER NAME : guillaumefp	DESIGNED -	REVISED -	STATE OF ILLINOIS DEPARTMENT OF TRANSPORTATION	FOSTER AVE HARLEM AVE TO ASHLAND AVE	F.A.U. RTE.	SECTION	COUNTY	TOTAL SHEETS	SHEET NO.	
c:\pwwork\p\dot\guillaumefp\d0301468\0	36812-shi-plan.dgn	DRAWN -	REVISED -			1360	2012-009RS	COOK	33	13	
Default	PLOT SCALE = 100.0000' / in.	CHECKED -	REVISED -			CONTRACT NO. 60T51					
	PLOT DATE = 5/22/2013	DATE -	REVISED -			[ILLINOIS] FED. AID PROJECT					
						SCALE:	SHEET 5 OF 14 SHEETS	STA.	TO STA.		