


- ① THPL PAVT MK, 4" DOUBLE YELLOW LINE (8' C-C) (TYP.)
- ② THPL PAVT MK, 4" YELLOW CENTER LINE (6'-18' SKIP DASH) (TYP.)
- ③ THPL PAVT MK, 4" YELLOW LINE
- ④ THPL PAVT MK, 4" WHITE EDGE LINE
- ⑤ THPL PAVT MK, 4" WHITE LANE LINE (6'-18' SKIP DASH)
- ⑥ THPL PAVT MK, 4" WHITE LANE LINE (2'-6' SKIP DASH) (TYP.)
- ⑦ THPL PAVT MK, 6" WHITE LANE LINE (TYP.)
- ⑧ THPL PAVT MK, 6" DOUBLE WHITE LINE CROSSWALK (6' C-C)
- ⑨ THPL PAVT MK, 8" WHITE LINE
- ⑩ THPL PAVT MK, 12" DIAGONAL WHITE LINE @ 45° (TYP.)
- ⑪ THPL PAVT MK, 12" DIAGONAL YELLOW LINE @ 45° (TYP.)
- ⑫ THPL PAVT MK, 24" WHITE CROSSWALK LINE (2' APART) (TYP.)
- ⑬ THPL PAVT MK, 24" WHITE STOP BAR (TYP.)
- ⑭ THPL PAVT MK, LETTERS & SYMBOLS

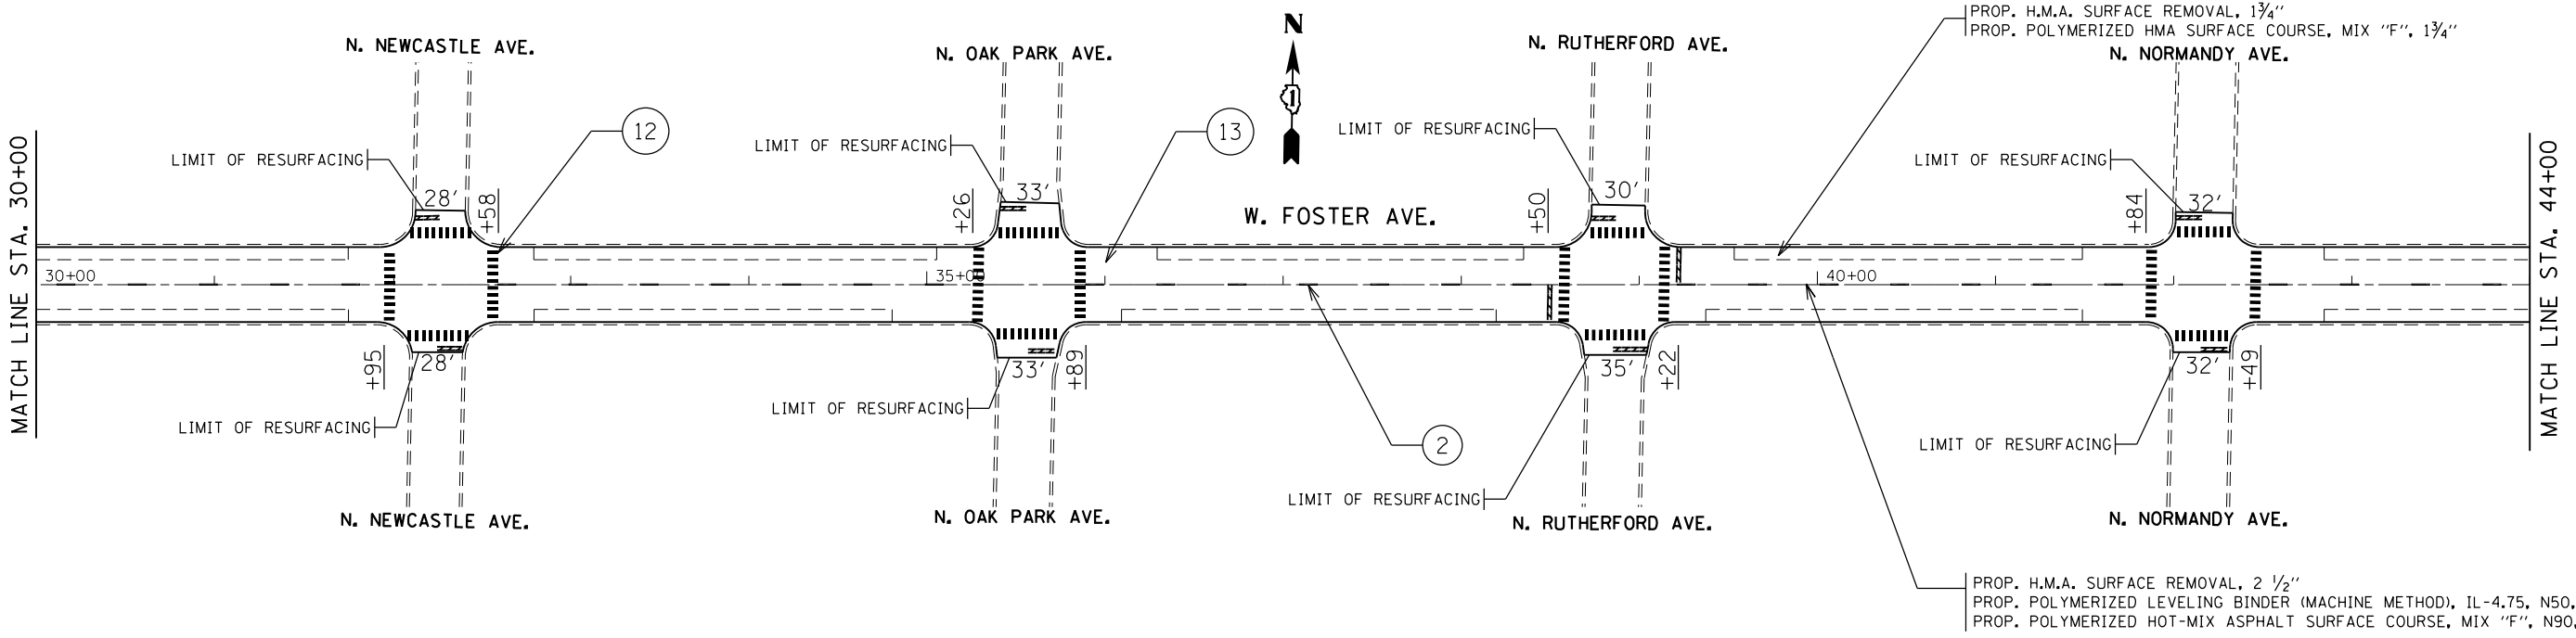

| | | | | | | | | | | | | |
|-------------|------------------------------|------------|-----------|---|---|----------------------|----------------|--------------------|------------|-----------------|--------------|----|
| FILE NAME = | USER NAME = guillaumejp | DESIGNED - | REVISED - | STATE OF ILLINOIS DEPARTMENT OF TRANSPORTATION | FOSTER AVE HARLEM AVE TO ASHLAND AVE | | F.A.U. RTE. | SECTION | COUNTY | TOTAL SHEETS | SHEET NO. | |
| | 36812-sht-plan.dgn | DRAWN - | REVISED - | | SCALE: | SHEET 2 OF 14 SHEETS | STA. | 1360 | 2012-009R5 | COOK | 33 | 10 |
| | PLOT SCALE = 100.0000' / in. | CHECKED - | REVISED - | | | | TO STA. | CONTRACT NO. 60T51 | | | | |
| Default | PLOT DATE = 4/9/2013 | DATE - | REVISED - | | ILLINOIS FED. AID PROJECT | | | | | | | |