



PROP. H.M.A. SURFACE REMOVAL, 2 1/2"
 PROP. POLYMERIZED LEVELING BINDER (MACHINE METHOD), IL-4.75, N50, 3/4"
 PROP. POLYMERIZED HOT-MIX ASPHALT SURFACE COURSE, MIX "F", N90, 1 3/4"

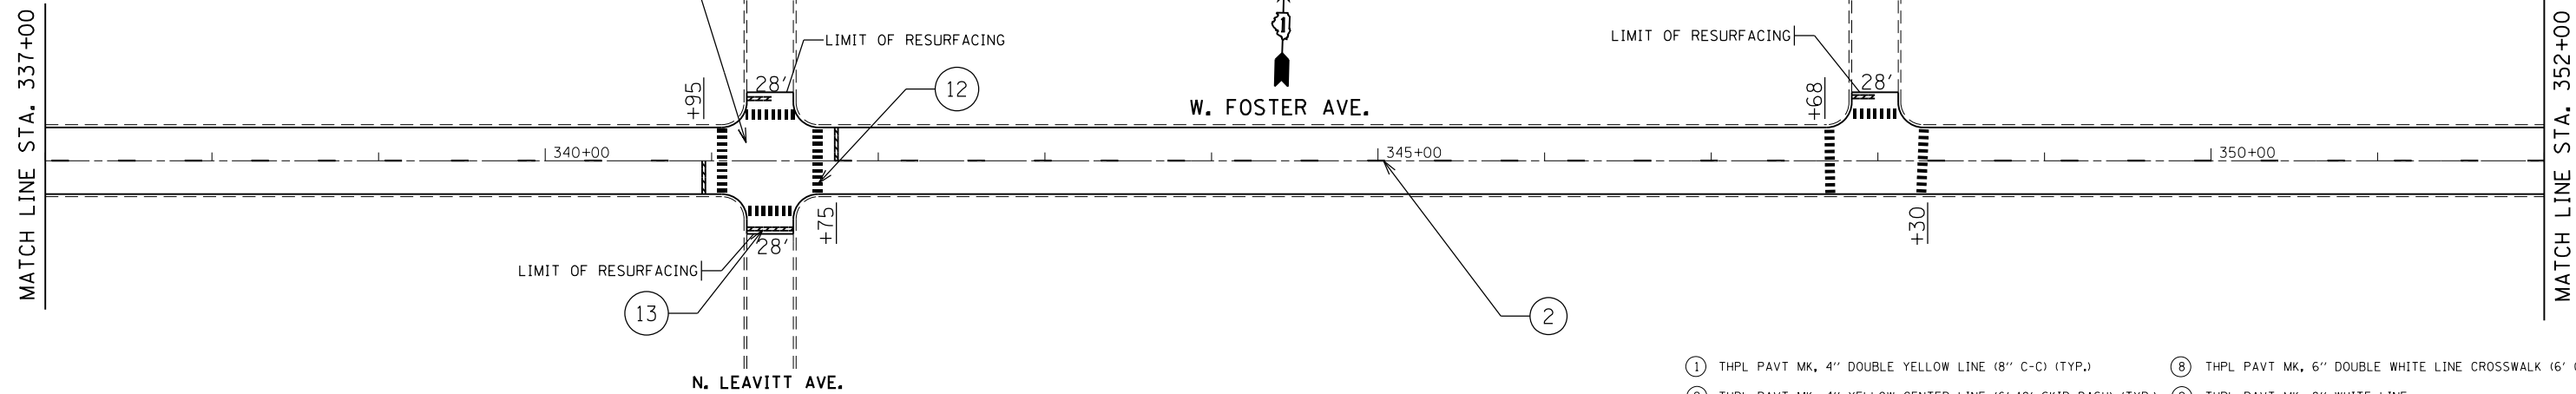

- ① THPL PAVT MK, 4" DOUBLE YELLOW LINE (8" C-C) (TYP.)
- ② THPL PAVT MK, 4" YELLOW CENTER LINE (6'-18" SKIP DASH) (TYP.)
- ③ THPL PAVT MK, 4" YELLOW LINE
- ④ THPL PAVT MK, 4" WHITE EDGE LINE
- ⑤ THPL PAVT MK, 4" WHITE LANE LINE (6'-18" SKIP DASH)
- ⑥ THPL PAVT MK, 4" WHITE LANE LINE (2'-6" SKIP DASH) (TYP.)
- ⑦ THPL PAVT MK, 6" WHITE LANE LINE (TYP.)
- ⑧ THPL PAVT MK, 6" DOUBLE WHITE LINE CROSSWALK (6' C-C)
- ⑨ THPL PAVT MK, 8" WHITE LINE
- ⑩ THPL PAVT MK, 12" DIAGONAL WHITE LINE @ 45° (TYP.)
- ⑪ THPL PAVT MK, 12" DIAGONAL YELLOW LINE @ 45° (TYP.)
- ⑫ THPL PAVT MK, 24" WHITE CROSSWALK LINE (2' APART) (TYP.)
- ⑬ THPL PAVT MK, 24" WHITE STOP BAR (TYP.)
- ⑭ THPL PAVT MK, LETTERS & SYMBOLS

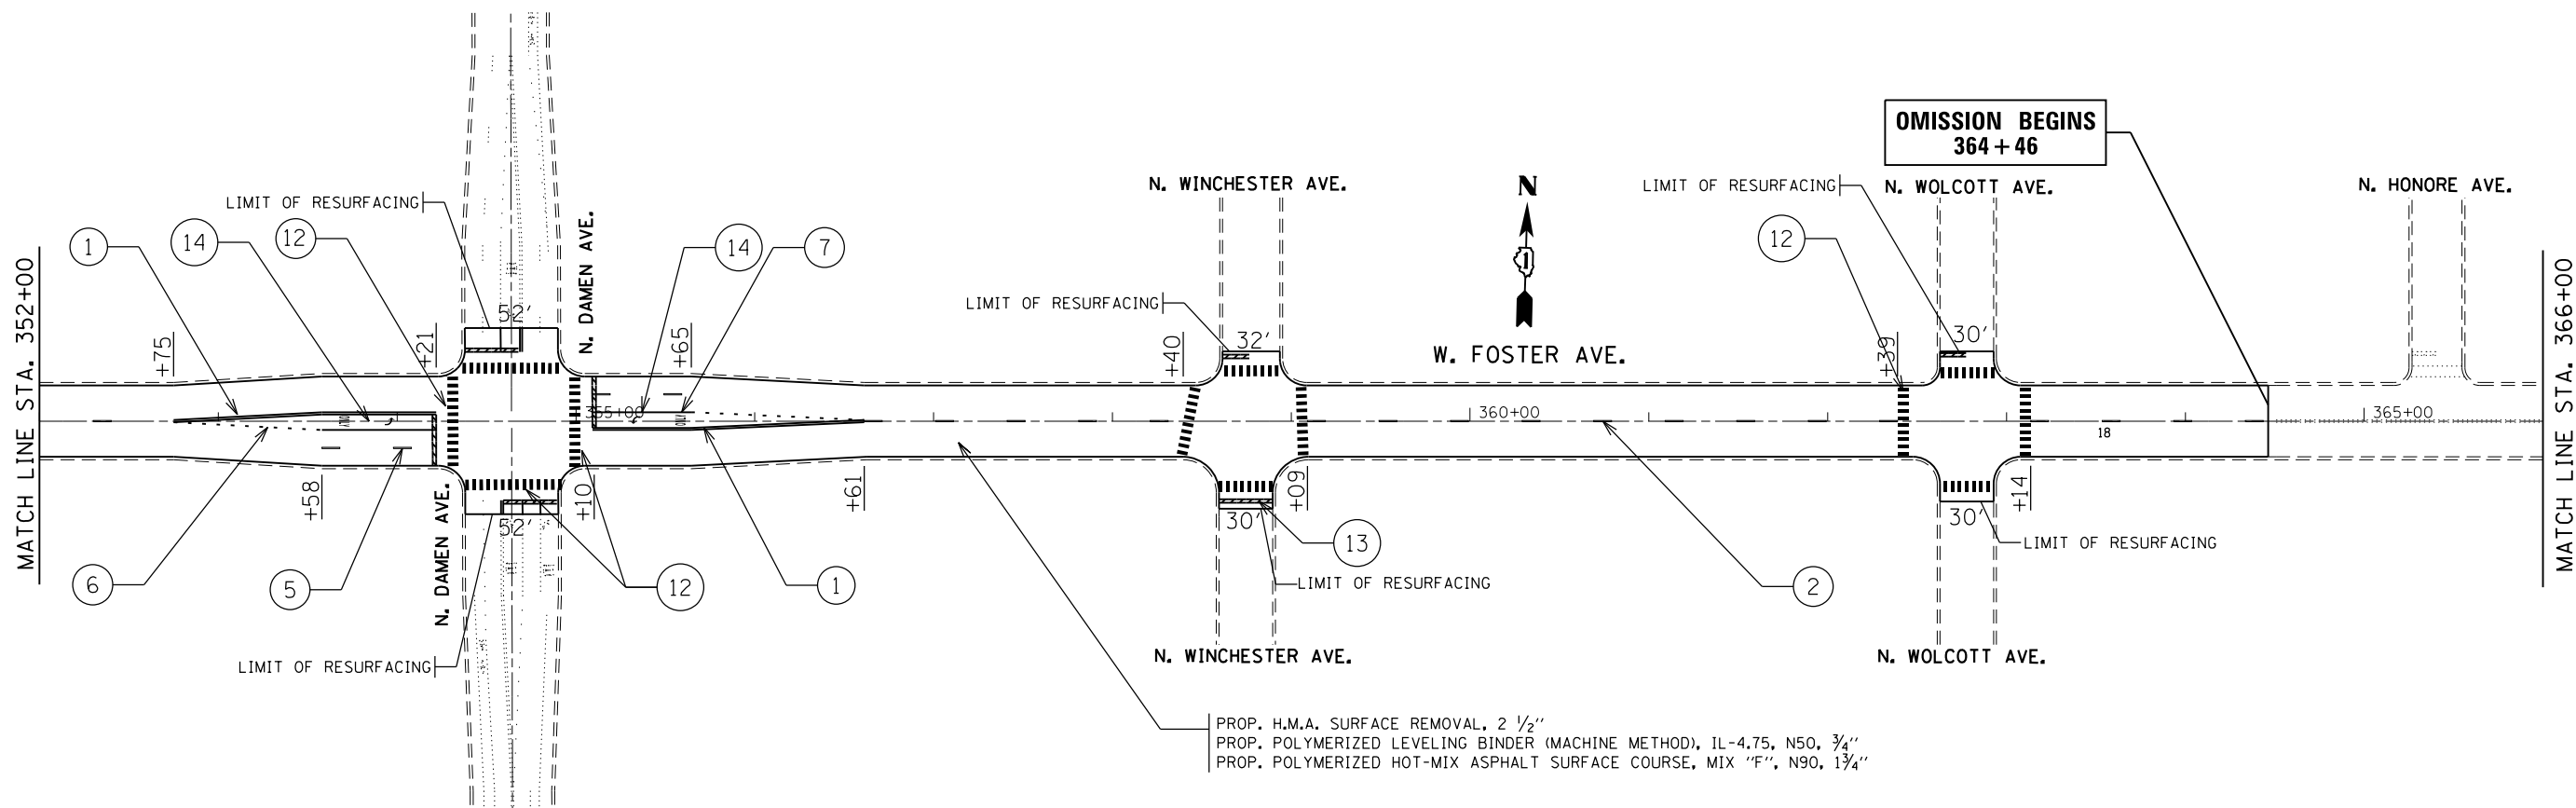

PROP. H.M.A. SURFACE REMOVAL, 2 1/2"
 PROP. POLYMERIZED LEVELING BINDER (MACHINE METHOD), IL-4.75, N50, 3/4"
 PROP. POLYMERIZED HOT-MIX ASPHALT SURFACE COURSE, MIX "F", N90, 1 3/4"

FILE NAME =	USER NAME = guillaumejp	DESIGNED -	REVISED -
ei:\pw\work\p1dot\guillaumejp\d0301460\136812-sht-pln.dgn	36812-sht-pln.dgn	DRAWN -	REVISED -
Default	PLOT SCALE = 100.0000' / in.	CHECKED -	REVISED -
	PLOT DATE = 4/9/2013	DATE -	REVISED -

**STATE OF ILLINOIS
 DEPARTMENT OF TRANSPORTATION**

**FOSTER AVE
 HARLEM AVE TO ASHLAND AVE**

SCALE: SHEET 13 OF 14 SHEETS STA. TO STA.

F.A.U. RTE.	SECTION	COUNTY	TOTAL SHEETS	SHEET NO.
1360	2012-009R5	COOK	33	21
CONTRACT NO. 60T51				
ILLINOIS FED. AID PROJECT				