

TRAFFIC DATA
 EXISTING ADT = 19,900
 SPEED LIMIT = 30 MPH


R. 13 E.



LOCATION 1
 FOSTER AVE.
 AT NORTH BRANCH CHICAGO RIVER
 0.1 MILES WEST OF PULASKI RD.
 SN 016-0248
 CITY OF CHICAGO

TRAFFIC DATA
 EXISTING ADT = 27,600
 SPEED LIMIT = 35 MPH

R. 12 E.

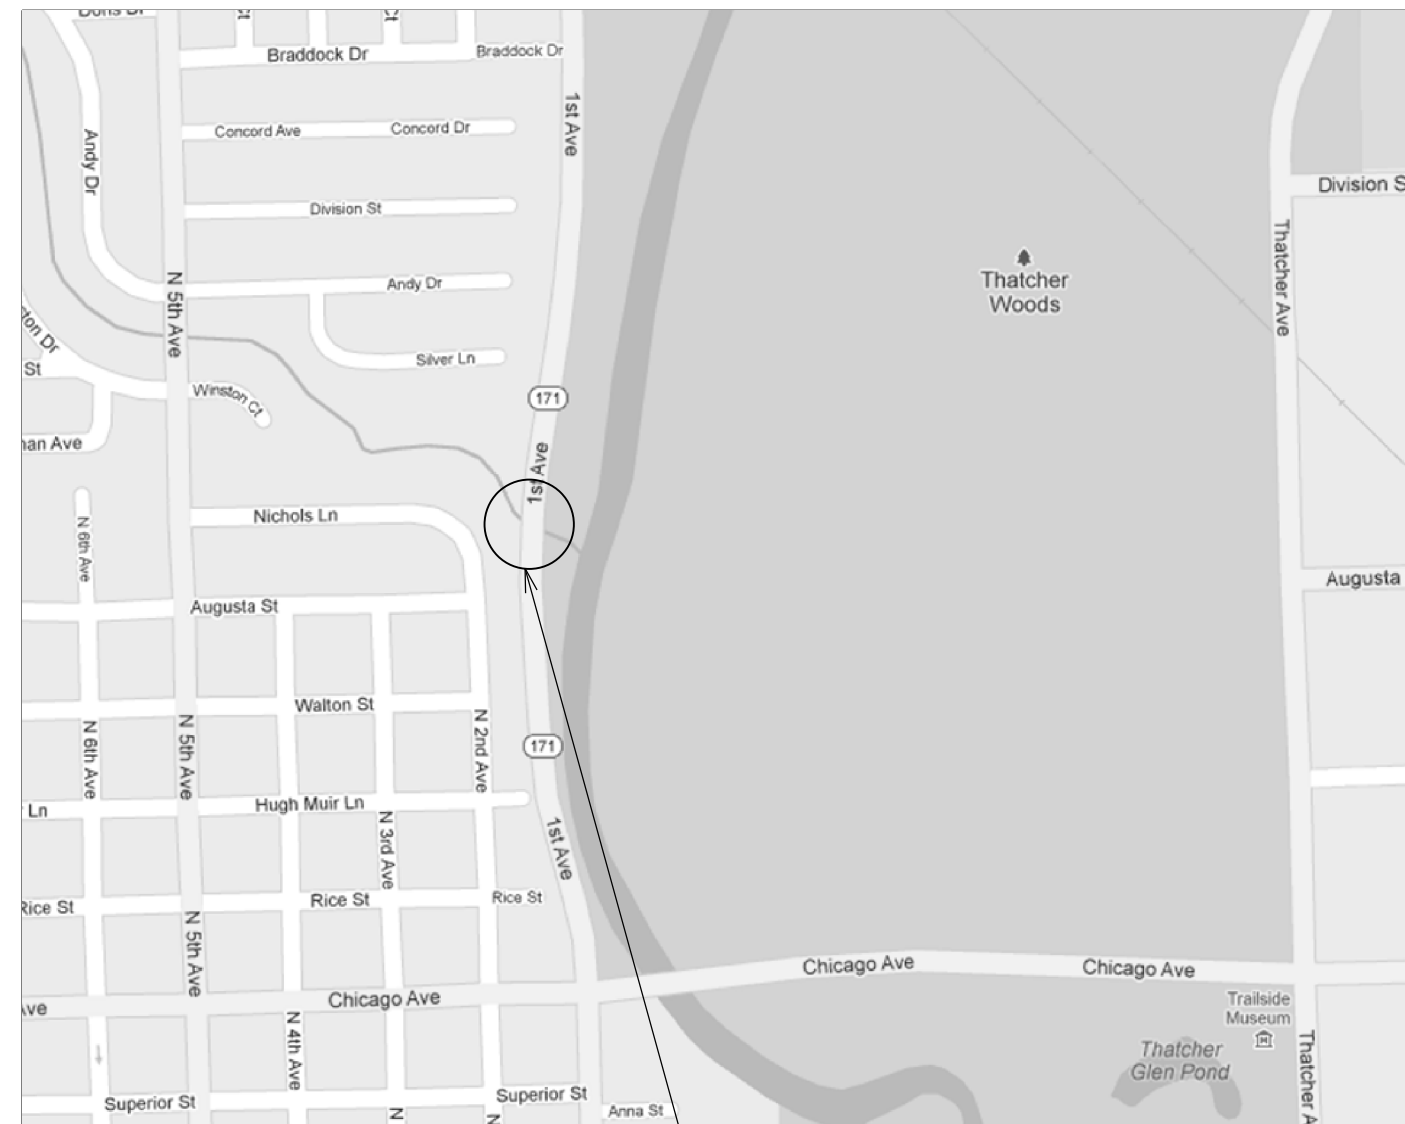

LOCATION 2
 ILLINOIS ROUTE 171
 AT SILVER CREEK
 0.6 MILES NORTH OF LAKE ST.
 SN 016-0698
 VILLAGE OF MAYWOOD

3/8/2013 3:11:39 PM

GRAEF 8501 N. Higgins Road Suite 280
 Chicago, Illinois 60631
 (773) 399-0112

USER NAME = 1485	DESIGNED -	REVISED -
	DRAWN -	REVISED -
PLOT SCALE = 48.0000' / in.	CHECKED -	REVISED -
PLOT DATE = 3/8/2013	DATE - 03/20/2013	REVISED -

STATE OF ILLINOIS
DEPARTMENT OF TRANSPORTATION

COOK & DuPAGE COUNTY RIP RAP IMPROVEMENTS
LOCATION MAP

SCALE: 1"=20' SHEET 1 OF 3 SHEETS STA. TO STA.

F.A. RTE.	SECTION	COUNTY	TOTAL SHEETS	SHEET NO.
*	2012-006 I	COOK/DuPAGE	31	4
* VARIOUS ROUTES			CONTRACT NO. 60T52	
ILLINOIS FED. AID PROJECT				