


TRAFFIC DATA
 EXISTING ADT = 25,500
 SPEED LIMIT = 40 MPH


R. 12 E.

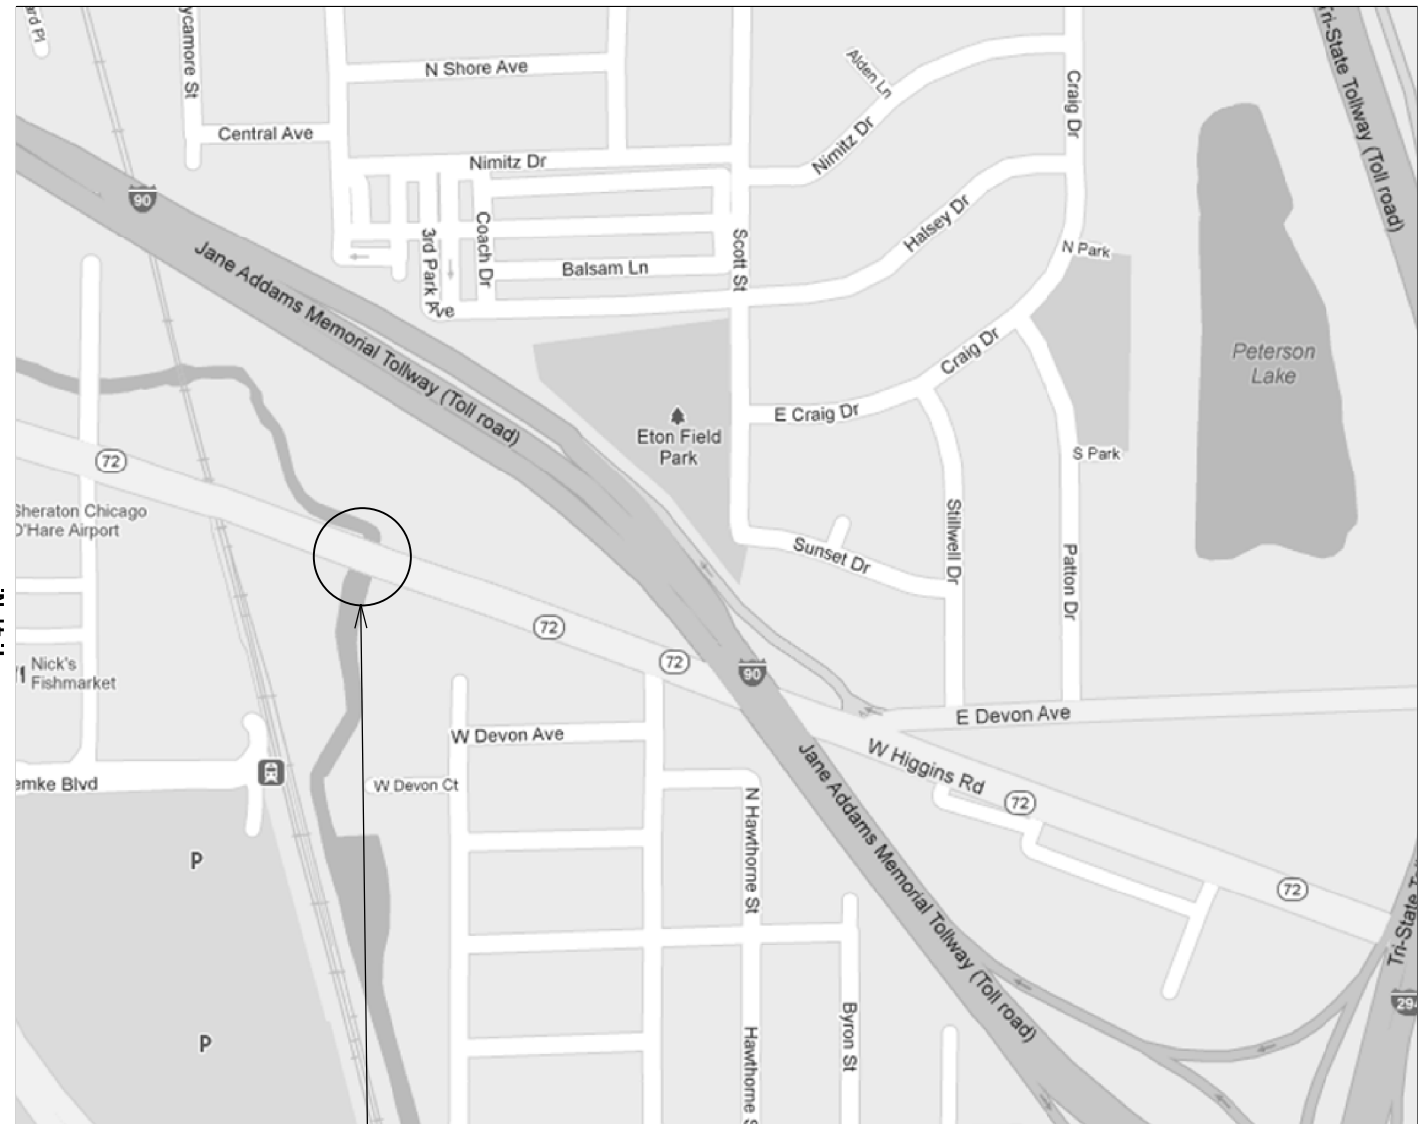

LOCATION 5
 ILLINOIS ROUTE 72
 AT WILLOW CREEK
 0.2 MILES SOUTH OF US 12/45
 SN 016-2533
 VILLAGE OF ROSEMONT

TRAFFIC DATA
 EXISTING ADT = 233,300
 SPEED LIMIT = 55 MPH

R. 11 E.

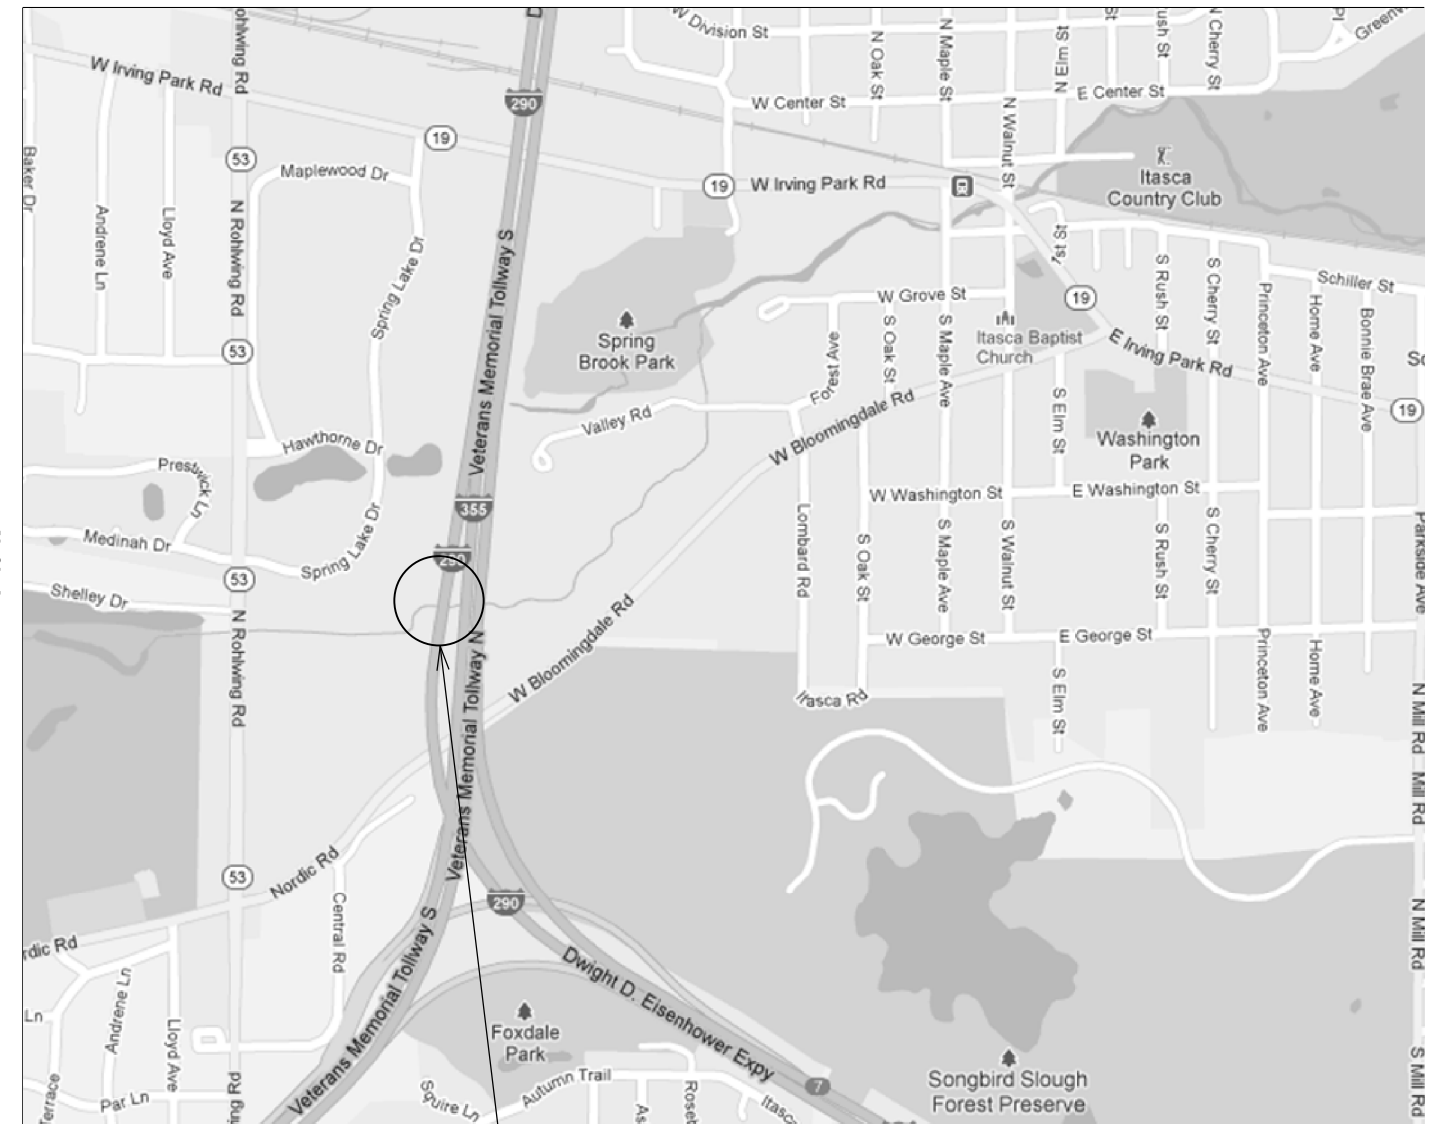

LOCATION 6
 I-290
 OVER SPRINGBROOK CREEK
 0.6 MILES SOUTH OF IL-19
 SN 022-0093
 VILLAGE OF ITASCA

3/8/2013 3:11:48 PM



USER NAME = 1485	DESIGNED -	REVISED -
PLOT SCALE = 48.0000' / in.	DRAWN -	REVISED -
PLOT DATE = 3/8/2013	CHECKED -	REVISED -
	DATE - 03/20/2013	REVISED -

STATE OF ILLINOIS
 DEPARTMENT OF TRANSPORTATION

COOK & DuPAGE COUNTY RIP RAP IMPROVEMENTS
 LOCATION MAP

SCALE: 1"=20' SHEET 3 OF 3 SHEETS STA. TO STA.

F.A. RTE.	SECTION	COUNTY	TOTAL SHEETS	SHEET NO.
•	2012-006 I	COOK/DUPAGE	31	6
• VARIOUS ROUTES			CONTRACT NO. 60T52	
ILLINOIS FED. AID PROJECT				