

LEGEND



PERMANENT IMPACTS TO THE WATERS OF THE U.S. = 0.005 ACRES
STONE RIPRAP, CLASS A4 - 70 TONS



TEMPORARY IMPACTS TO THE WATERS OF THE U.S. = x ACRES




CHANNEL EXCAVATION - 80 CU YD

CP 1 - SET "X" IN CONCRETE DECK OF BRIDGE ON THE EAST SIDE OF IL 171
ELEV. = 624.42


CP 2 - SET "X" IN TOP OF CURB ON THE WEST SIDE OF IL 171 NORTH OF SILVER CREEK
ELEV. = 623.92

BM 1 - CUT "□" ON THE SOUTH WING WALL ON THE WEST SIDE OF IL 171
ELEV. = 625.25

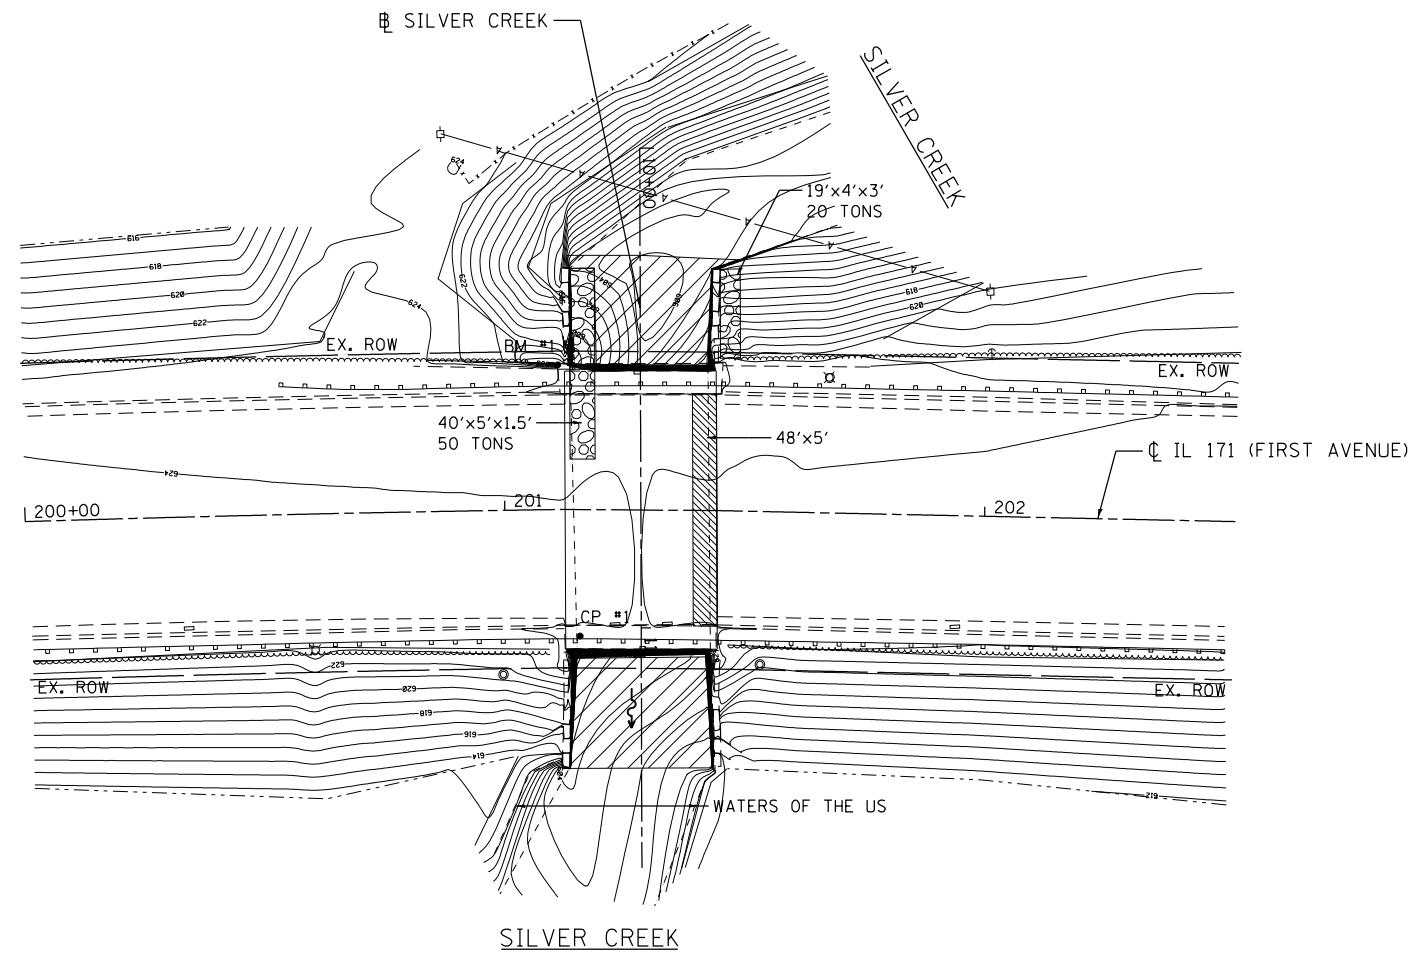

CP #2

3/8/2013 3:11:54 PM

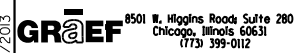

USER NAME = 1485	DESIGNED - GB	REVISED -
DRAWN - GB	REVISIONS -	
PLOT SCALE = 40.0000' / in.	CHECKED - RS	REVISED -
PLOT DATE = 3/8/2013	DATE - 03/20/2013	REVISED -

**STATE OF ILLINOIS
DEPARTMENT OF TRANSPORTATION**

**COOK & DuPAGE COUNTY RIP RAP IMPROVEMENTS
SN 016-0698 IL 171 AT SILVER CREEK - EROSION PLAN**

SCALE: 1"=20' SHEET 2 OF 2 SHEETS STA. TO STA.

F.A. RTE.	SECTION	COUNTY	TOTAL SHEETS	SHEET NO.
*	2012-006 I	COOK/DuPAGE	31	11
* VARIOUS ROUTES			CONTRACT NO. 60T52	
ILLINOIS FED. AID PROJECT				