


DATE	
BY	
FINAL SURVEY	
SURVEYED	
NOTE BOOK	
NO.	
PLOTTED	
TEMPLATE	
AREAS	
CHECKED	

DATE	
BY	
ORIGINAL SURVEY	
SURVEYED	
NOTE BOOK	
NO.	
PLOTTED	
TEMPLATE	
AREAS	
CHECKED	

H:\Jobs\2012\2012-25\CAD\Site\gdn\1060152-6\Areas\Bridges\06152-SHT-5016-0814-13.dgn
3/8/2013 3:11:55 PM

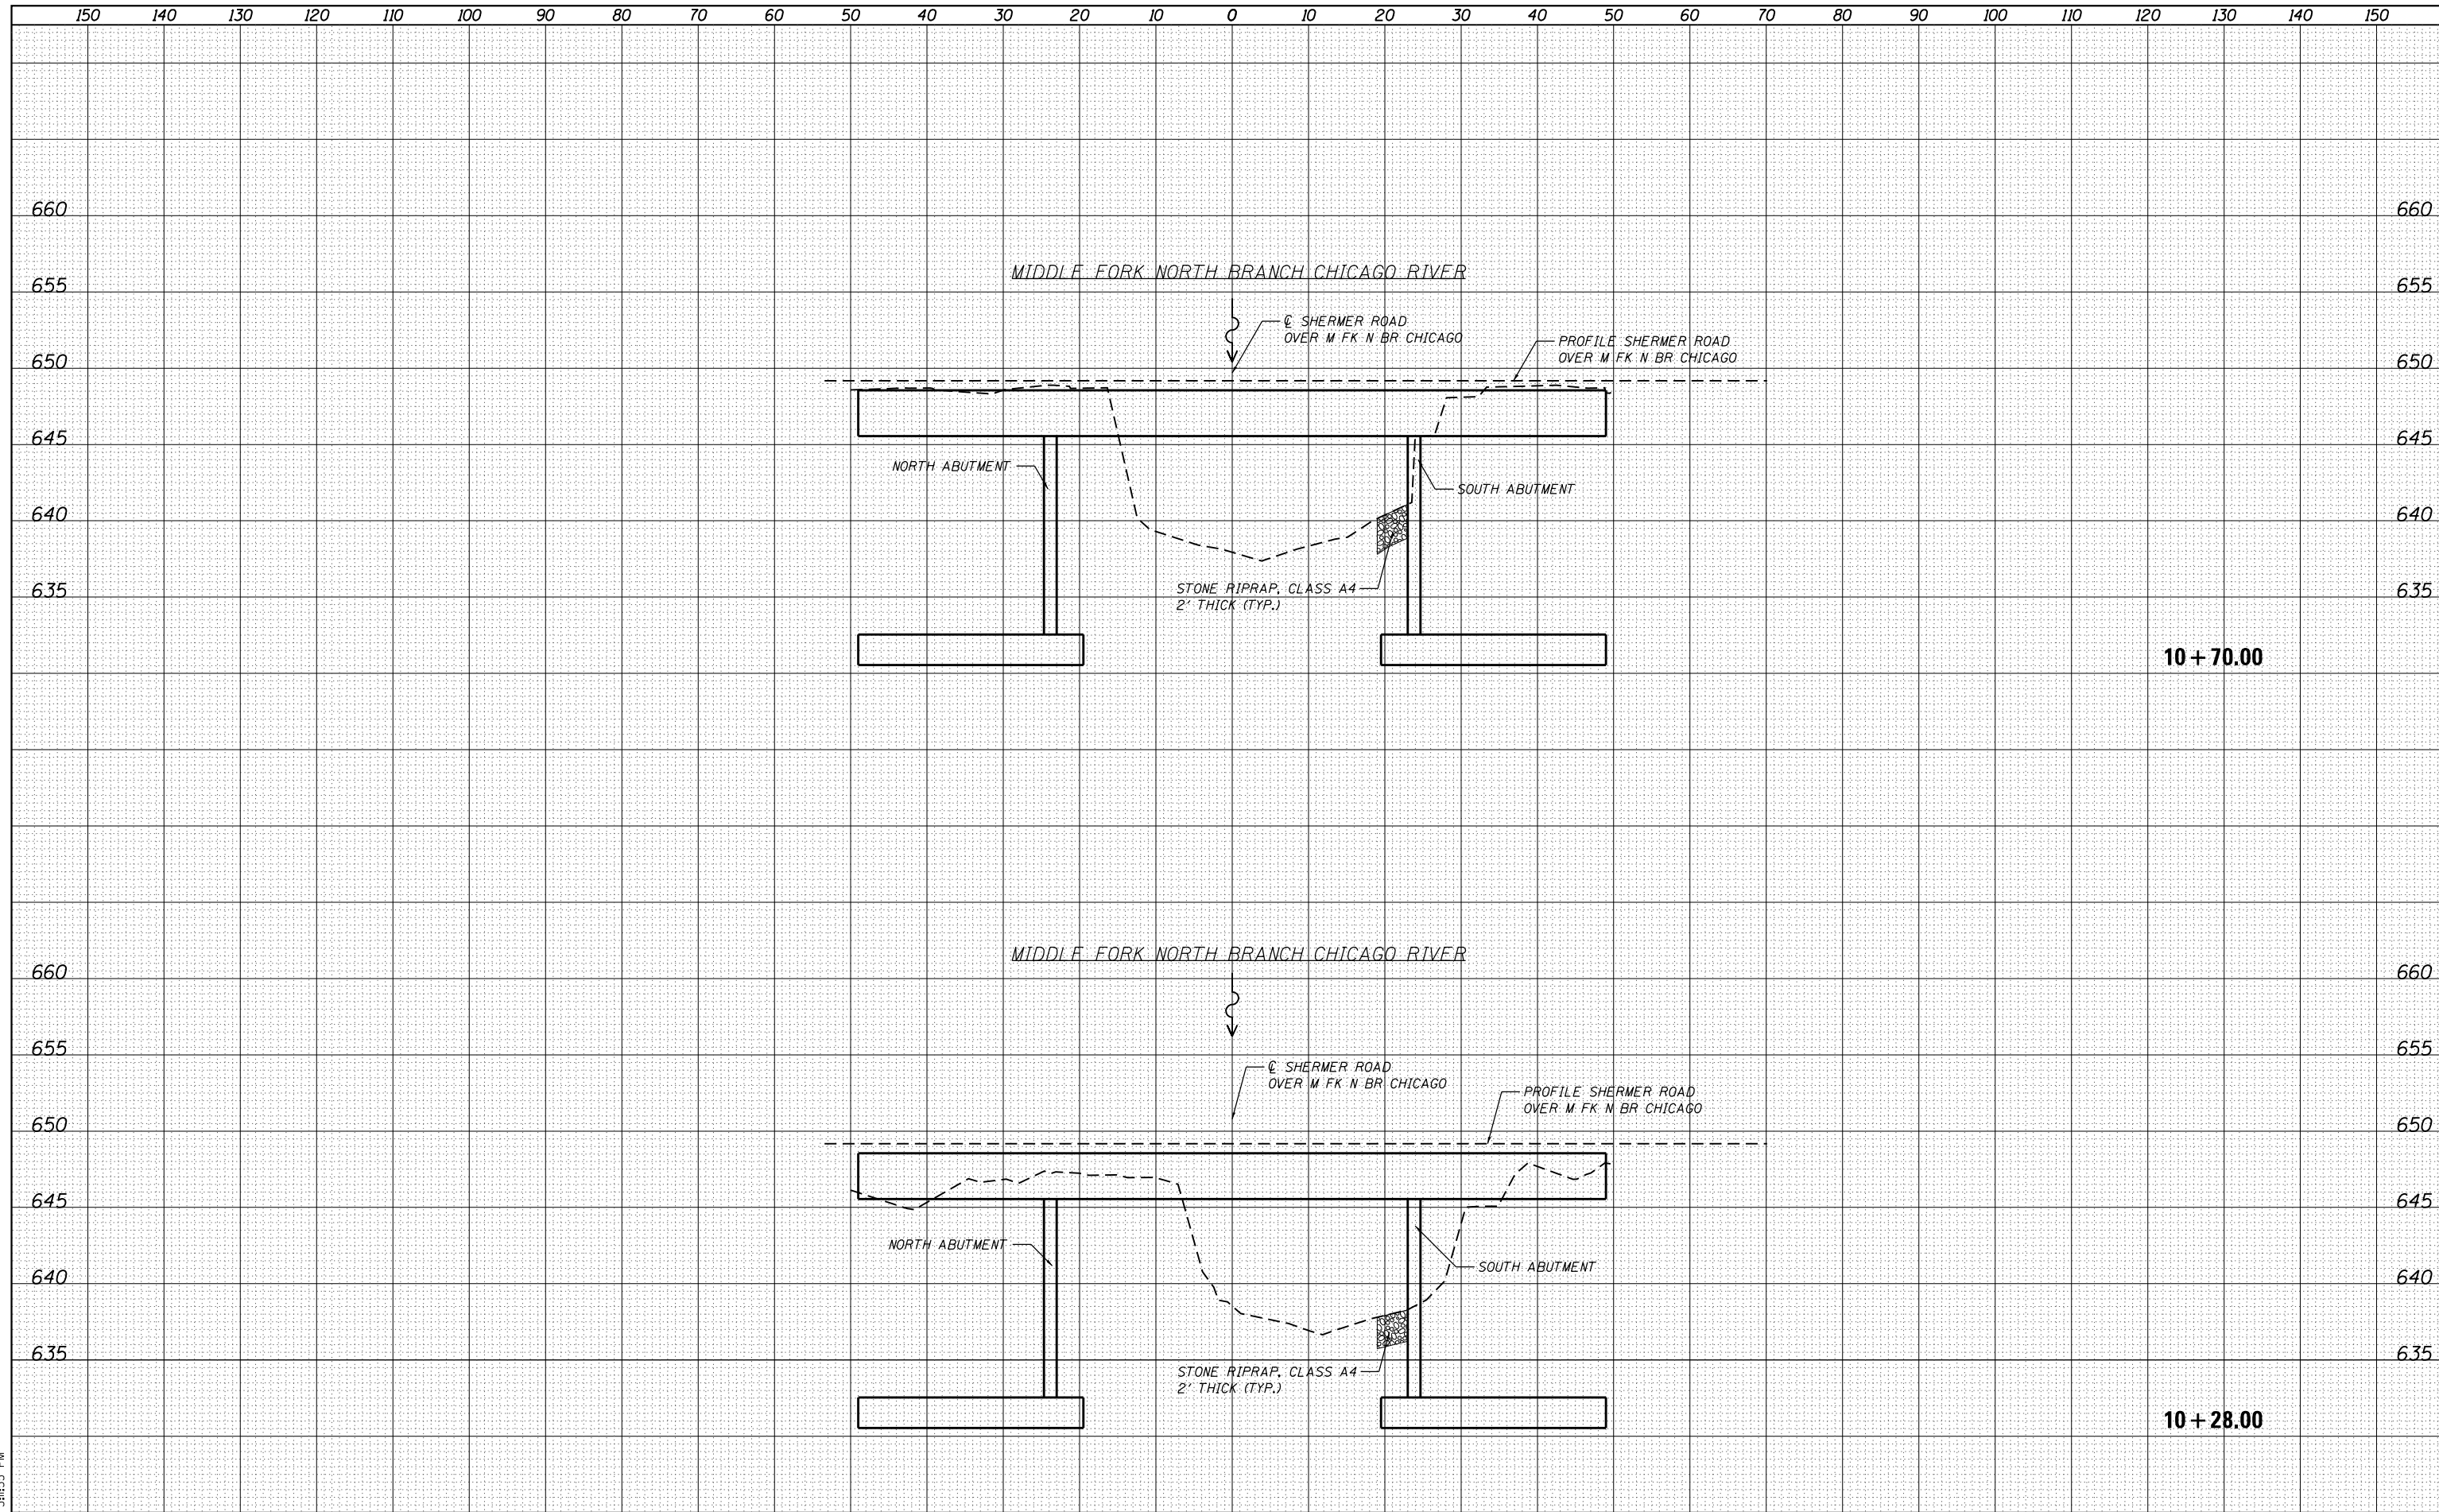

<p>8501 N. Higgins Road, Suite 280 Chicago, Illinois 60631 (773) 399-0112</p>	USER NAME = 1485	DESIGNED - EF	REVISED -	<p align="center">STATE OF ILLINOIS DEPARTMENT OF TRANSPORTATION</p>	<p align="center">COOK & DuPAGE COUNTY RIP RAP IMPROVEMENTS SN 016-0814 SHERMER ROAD AT M FK N BR CHICAGO - CROSS SECTIONS</p>			F.A. RTÉ.	SECTION	COUNTY	TOTAL SHEETS	SHEET NO.
	PLOT SCALE = 20.0000' / in.	CHECKED - RS	REVISED -		• 2012-006 I	COOK/DuPAGE	31	15				
	PLOT DATE = 3/8/2013	DATE - 03/20/2013	REVISED -		• VARIOUS ROUTES	CONTRACT NO. 60T52	ILLINOIS FED. AID PROJECT					
	SCALE: SHEET 1 OF 1 SHEETS STA. 10+28.00 TO STA. 10+70.00											