


DATE	
BY	
FINAL SURVEY	SURVEYED
NOTE BOOK	PLOTTED
NO.	TEMPLATE
	AREAS
	CHECKED

DATE	
BY	
ORIGINAL SURVEY	SURVEYED
NOTE BOOK	PLOTTED
NO.	TEMPLATE
	AREAS
	CHECKED

H:\Jobs\2011\2011012-25\CAD\Site\gdm\Site\060152-060152-SFT-SNO18-2416-RSG.dwg
 3/8/2013 3:45:57 PM

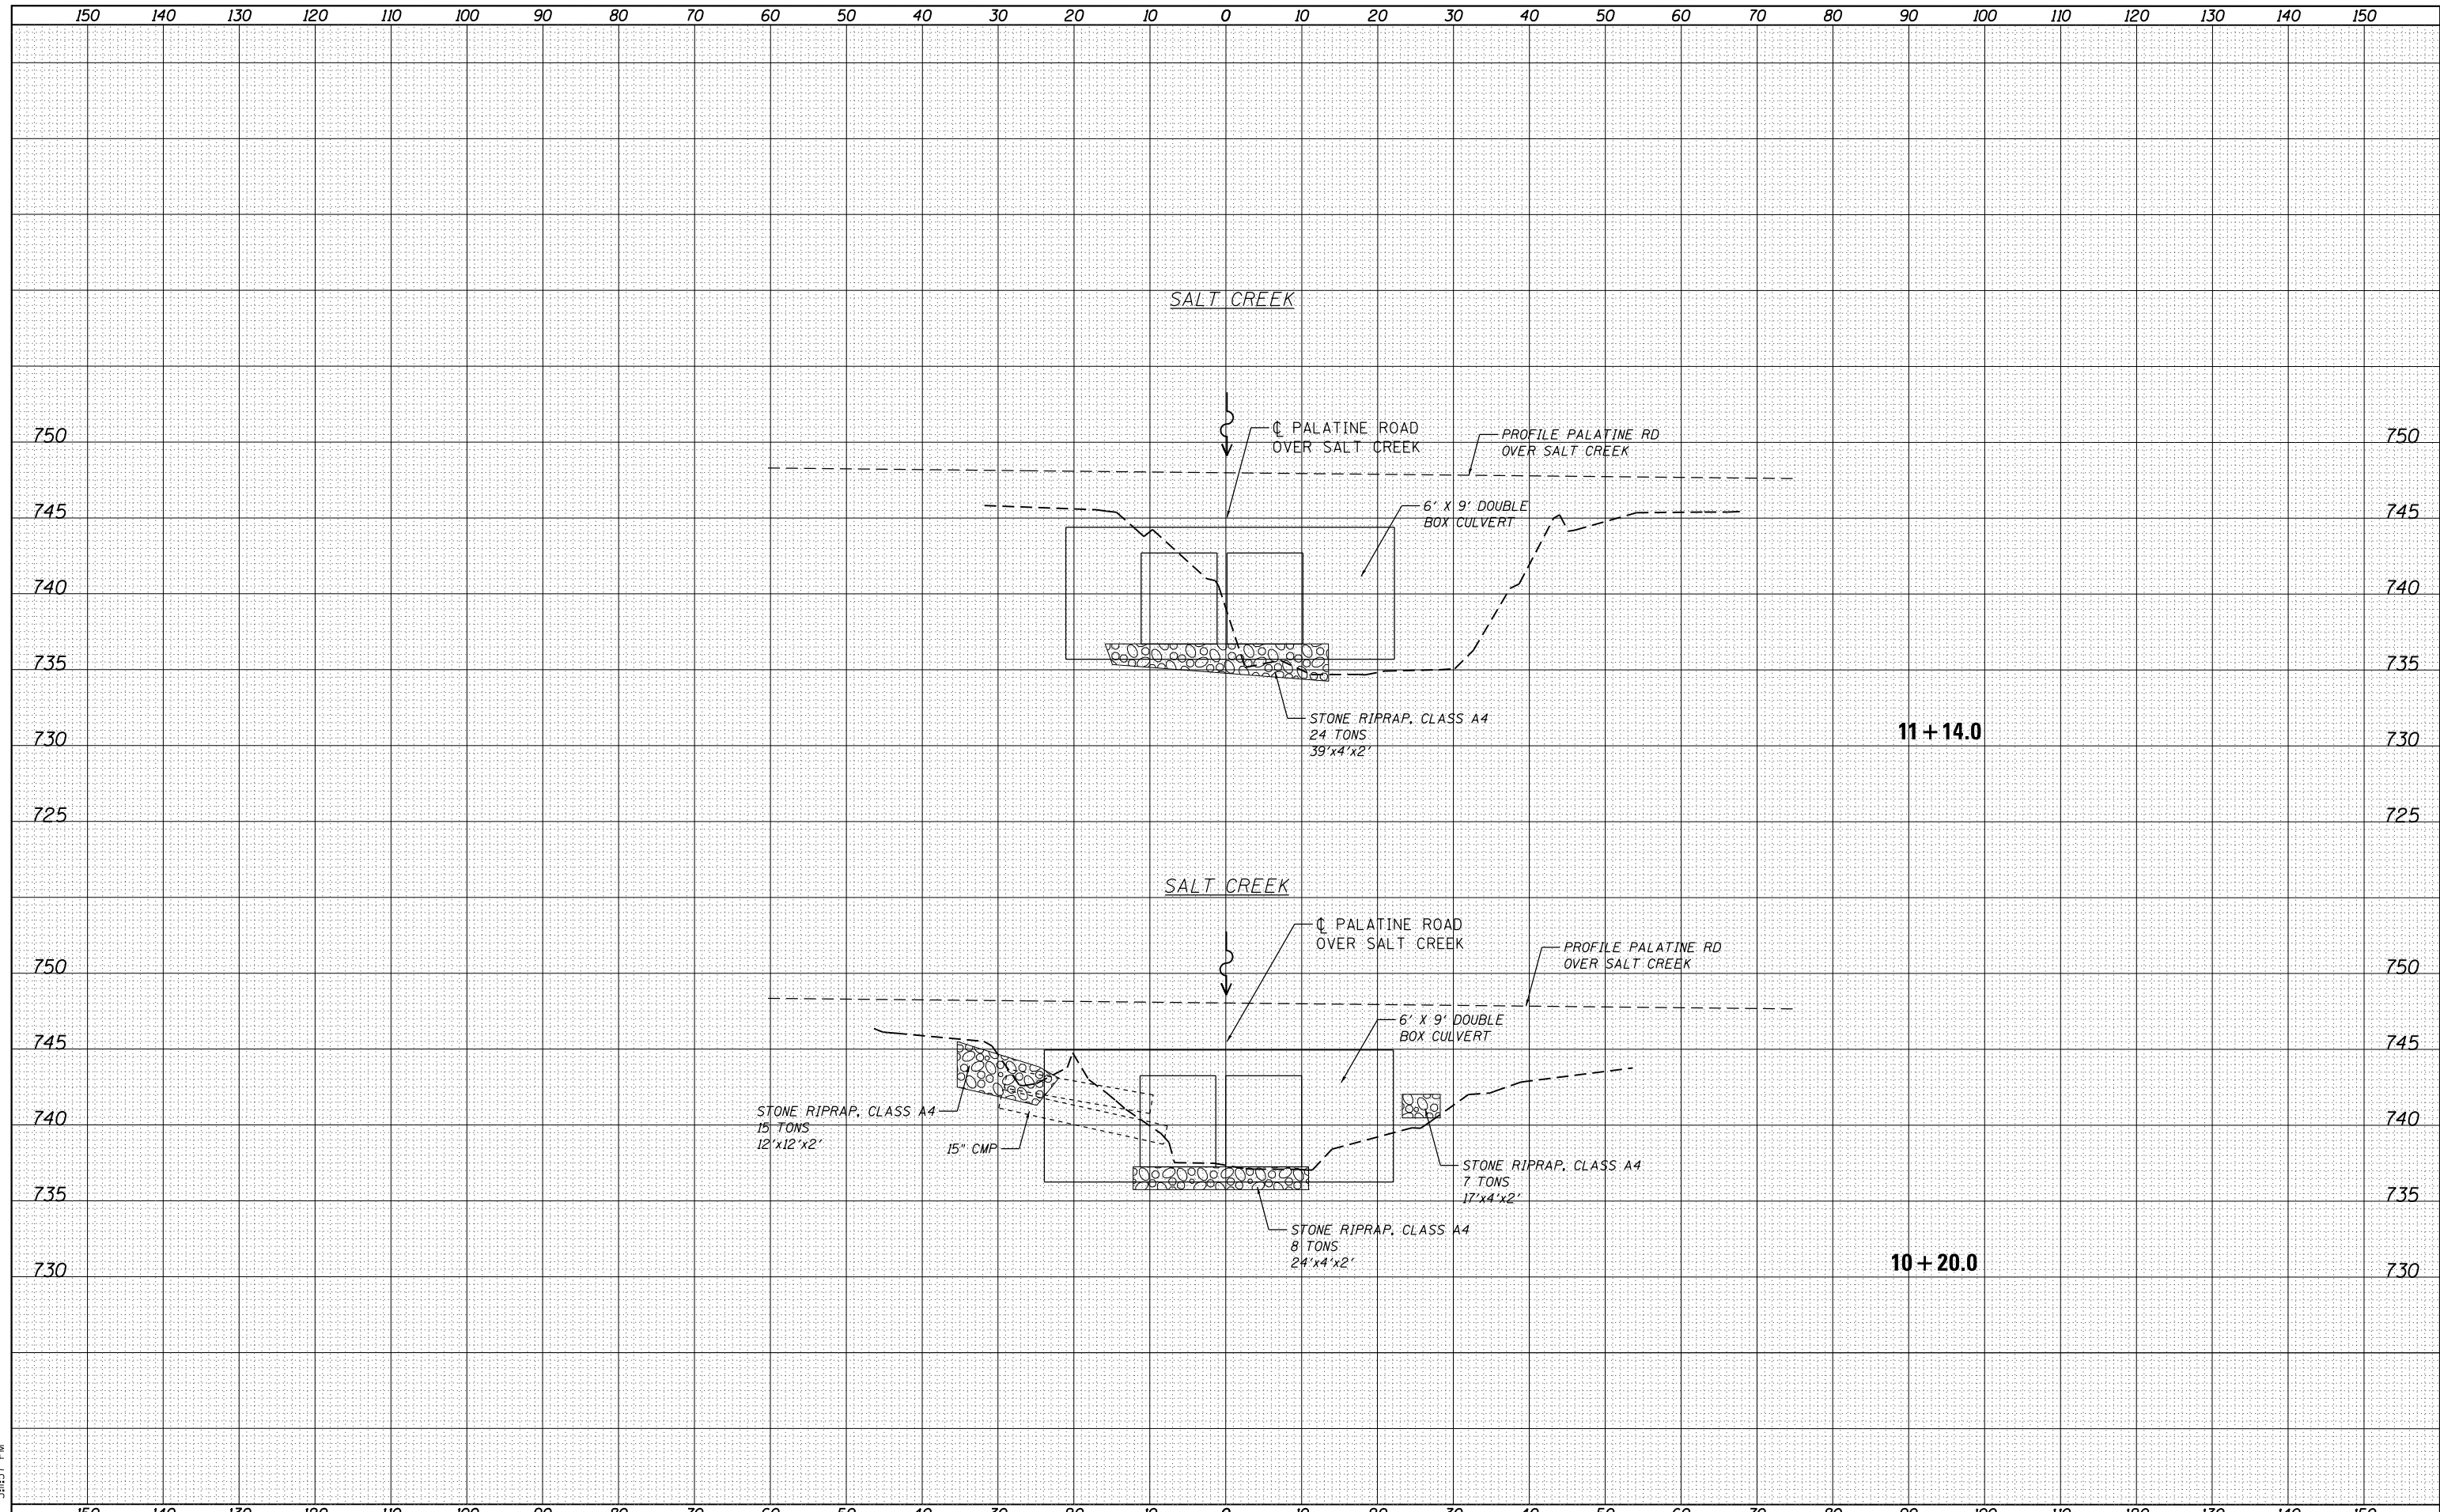

GRAEF 8501 N. Higgins Road, Suite 280
Chicago, Illinois 60631
(773) 399-0112

USER NAME = 1485	DESIGNED - EF	REVISED -
	DRAWN - EF	REVISED -
PLOT SCALE = 20.0048' / in.	CHECKED - RS	REVISED -
PLOT DATE = 3/8/2013	DATE - 03/20/2013	REVISED -

**STATE OF ILLINOIS
DEPARTMENT OF TRANSPORTATION**

**COOK & DuPAGE COUNTY RIP RAP IMPROVEMENTS
SN 016-2416 PALATINE ROAD AT SALT CREEK - CROSS SECTIONS**

SCALE: SHEET 1 OF 1 SHEETS STA. 10+19.77 TO STA. 11+13.95

F.A. RTÉ.	SECTION	COUNTY	TOTAL SHEETS	SHEET NO.
•	2012-006 I	COOK/DuPAGE	31	18
•	VARIOUS ROUTES	CONTRACT NO.	60T52	
ILLINOIS FED. AID PROJECT				