


DATE	
BY	
FINAL SURVEY	
SURVEYED	
PLOTTED	
TEMPLATE	
AREAS	
NOTE BOOK	
AREAS CHECKED	
NO.	

DATE	
BY	
ORIGINAL SURVEY	
SURVEYED	
PLOTTED	
TEMPLATE	
AREAS	
NOTE BOOK	
AREAS CHECKED	
NO.	

H:\Jobs\2011\2011012-25\CAD\Site\gdn\Site\CAD\112-25-0152-011-SN016-2533-115.dwg
3/8/2013 3:11:56 PM

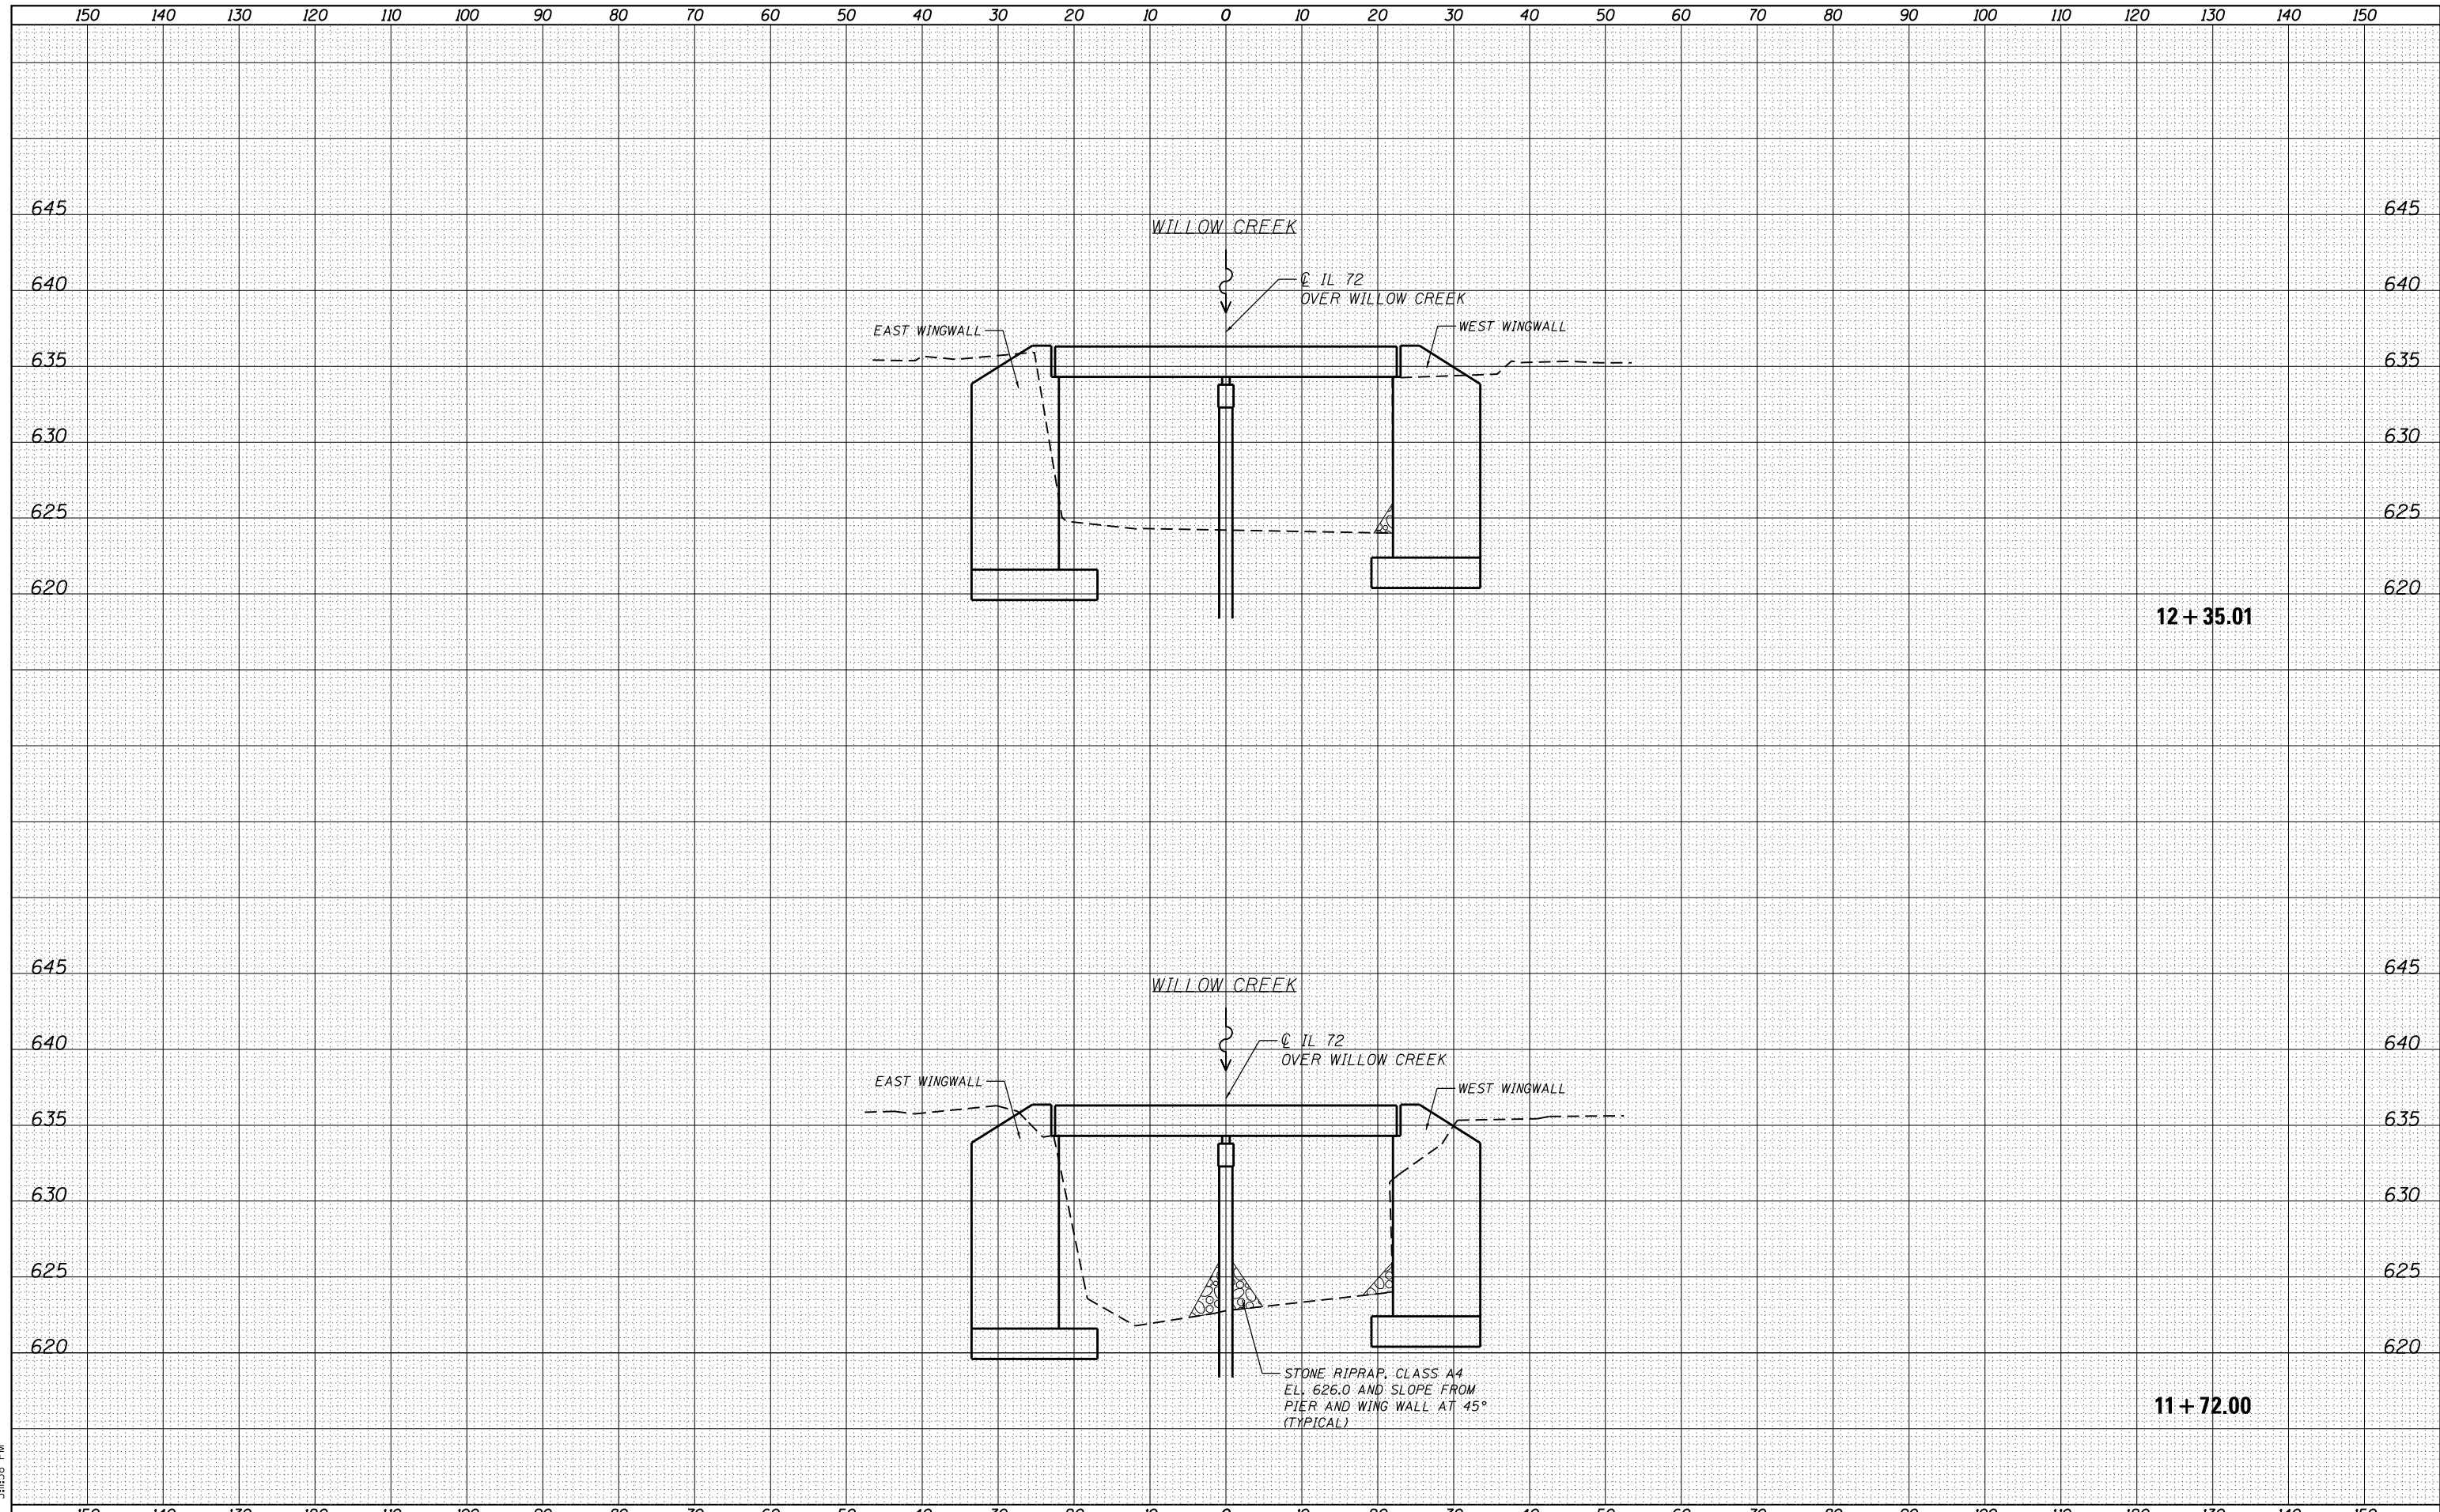

GRAEF 8501 N. Higgins Road, Suite 280
Chicago, Illinois 60631
(773) 399-0112

USER NAME = 1485	DESIGNED - EF	REVISED -
	DRAWN - EF	REVISED -
PLOT SCALE = 20.0000' / in.	CHECKED - RS	REVISED -
PLOT DATE = 3/8/2013	DATE - 03/20/2013	REVISED -

**STATE OF ILLINOIS
DEPARTMENT OF TRANSPORTATION**

**COOK & DuPAGE COUNTY RIP RAP IMPROVEMENTS
SN 016-2533 IL 72 AT WILLOW CREEK - CROSS SECTIONS**

SCALE: SHEET 1 OF 1 SHEETS STA. 11+72.00 TO STA. 12+35.01

F.A. RTÉ.	SECTION	COUNTY	TOTAL SHEETS	SHEET NO.
•	2012-006 I	COOK/DuPAGE	31	21
•	VARIOUS ROUTES	CONTRACT NO. 60T52		
ILLINOIS FED. AID PROJECT				