

LEGEND



PERMANENT IMPACTS TO THE WATERS OF THE U.S. = 0.006 ACRES
STONE RIPRAP, CLASS A4 - 208 TONS



TEMPORARY IMPACTS TO THE WATERS OF THE U.S. = 0.04 ACRES


CP 1 - SET PK NAIL IN ASPHALT SHOULDER
± MIDDLE OF CONCRETE HEADWALL
ELEV. = 692.47

CP 2 - SET PK NAIL IN ASPHALT SHOULDER
ON THE WEST SIDE OF I-290 RAMP
ELEV. = 691.74

CP 3 - SET PK NAIL IN ASPHALT SHOULDER
ON THE EAST SIDE OF I-290 RAMP
ELEV. = 689.95

CP 4 - SET PK NAIL IN ASPHALT SHOULDER
ON THE EAST SIDE OF I-290 RAMP
ELEV. = 690.28

BM 1 - CUT "□" IN THE SOUTH EAST CORNER OF
HEADWALL ON THE WEST SIDE OF I-290 RAMP
ELEV. = 686.68

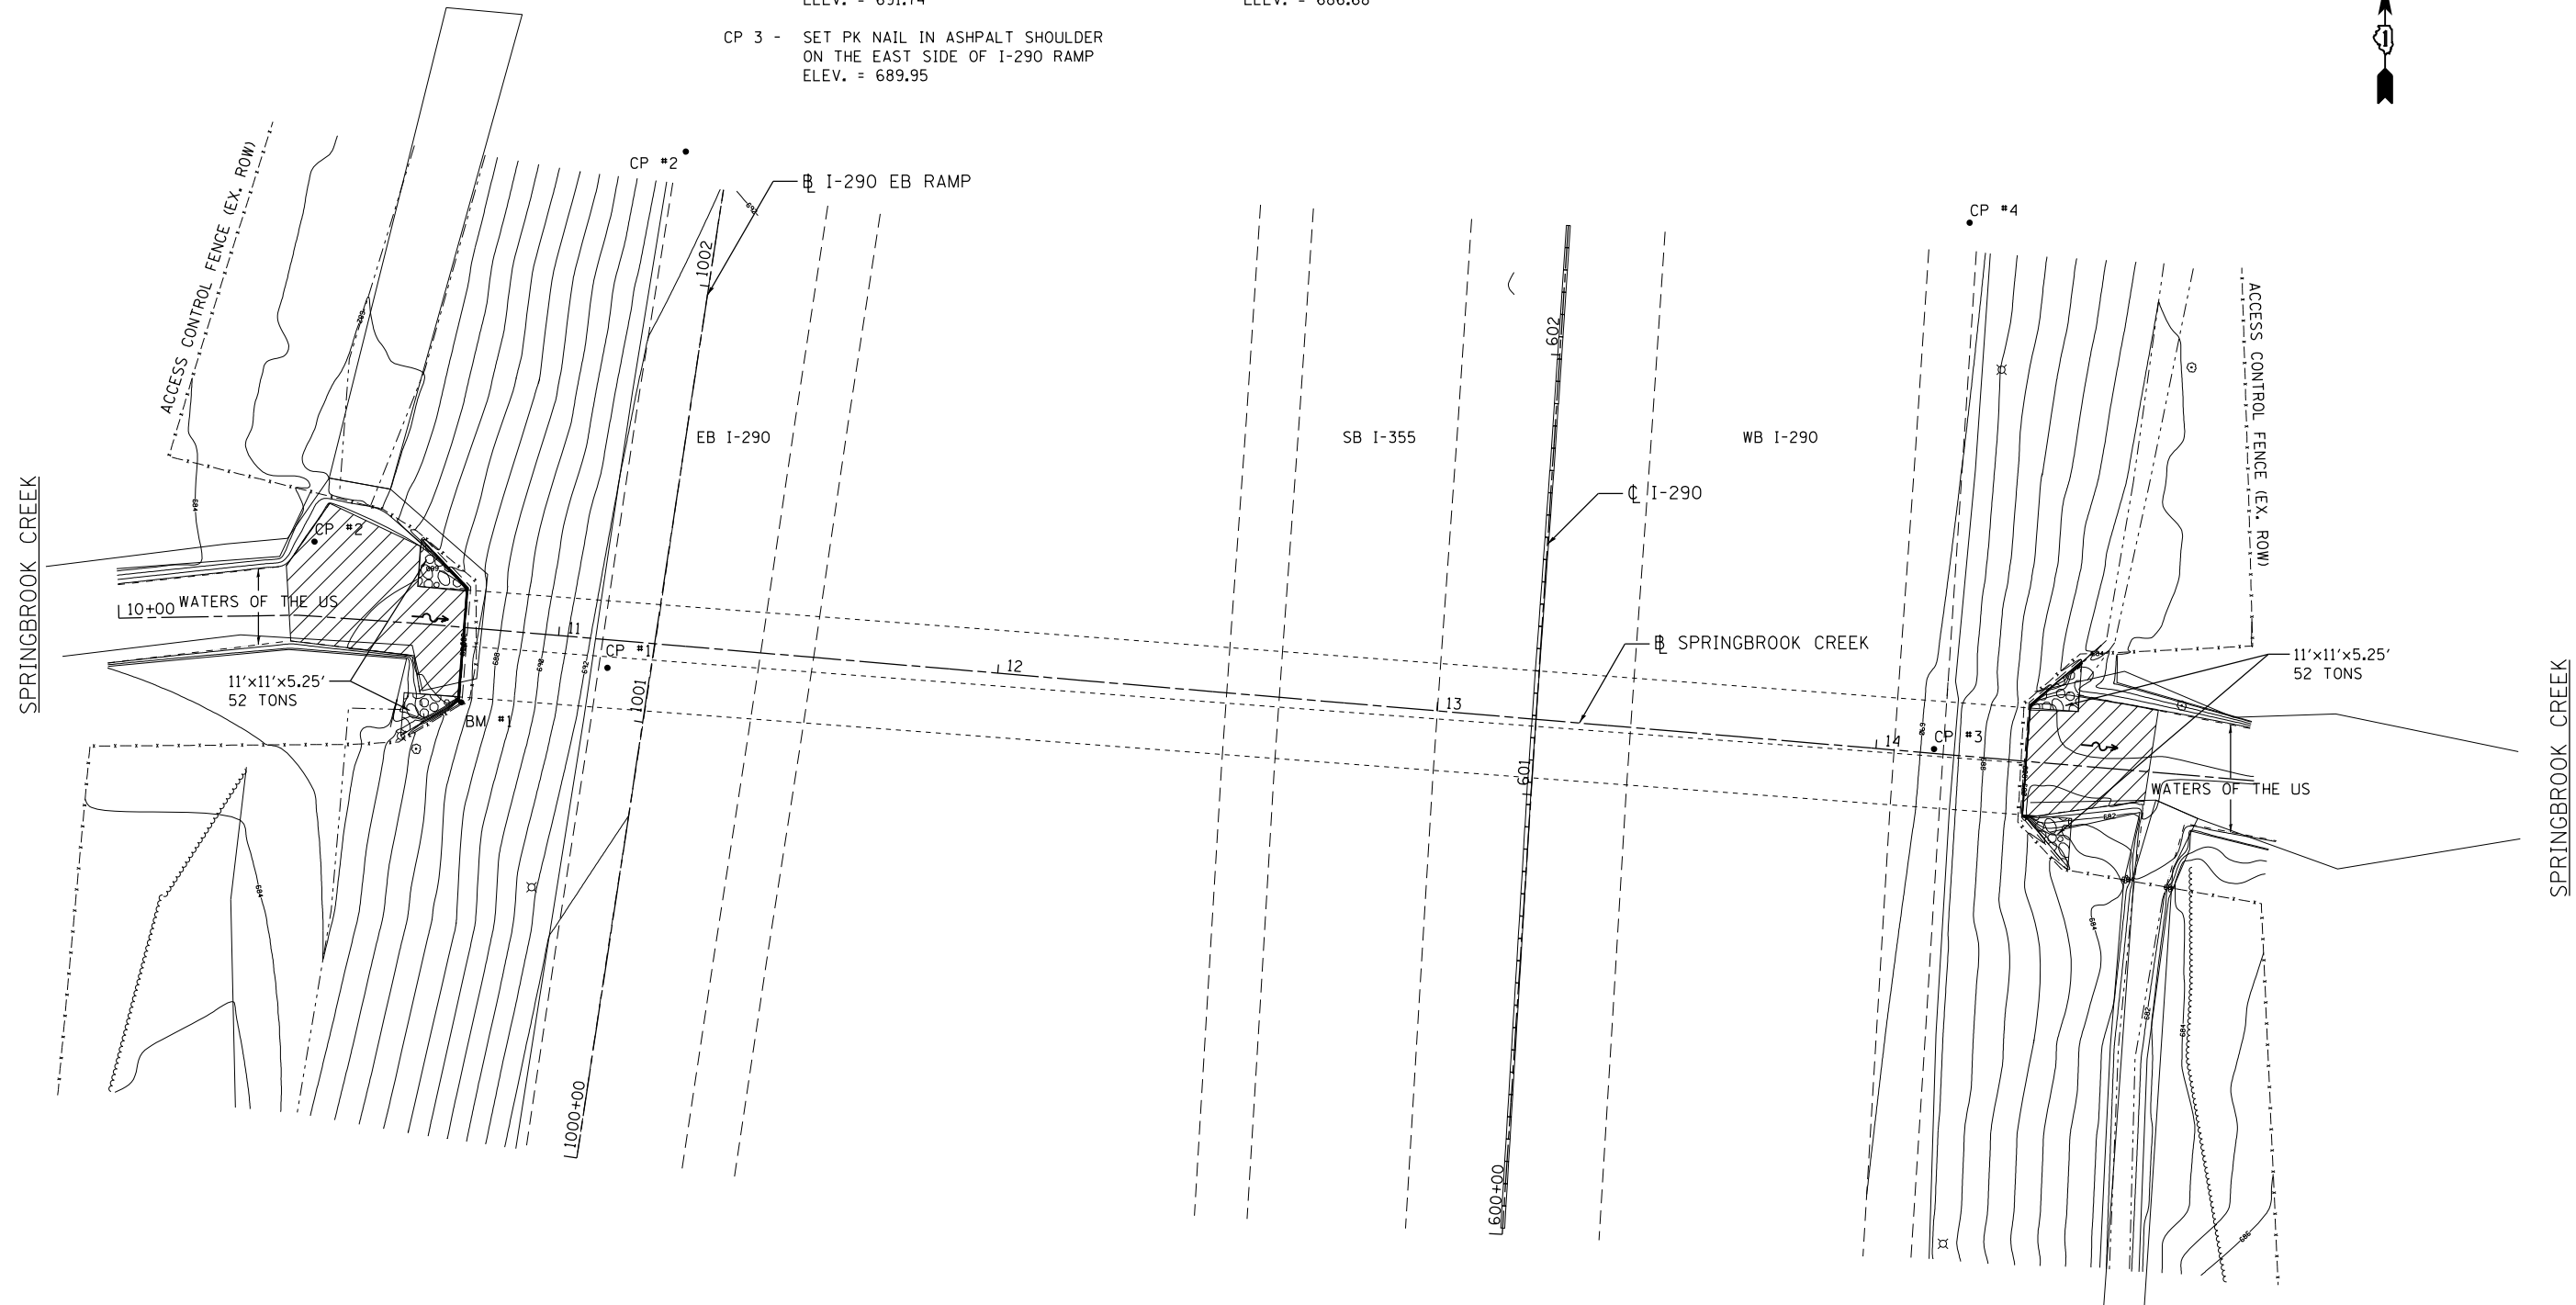

3/8/2013 3:14:59 PM

GRAEF 8501 N. Higgins Road Suite 280
Chicago, Illinois 60631
(773) 399-0112

USER NAME = 1485	DESIGNED -	REVISED -
PLOT SCALE = 48.0000' / in.	DRAWN -	REVISED -
PLOT DATE = 3/8/2013	CHECKED -	REVISED -
	DATE - 03/20/2013	REVISED -

**STATE OF ILLINOIS
DEPARTMENT OF TRANSPORTATION**

COOK & DuPAGE COUNTY RIP RAP IMPROVEMENTS
SN 022-0093 1-290 AT SPRINGBROOK CREEK - EROSION PLAN

SCALE: 1"=20' SHEET 2 OF 2 SHEETS STA. TO STA.

F.A. RTE.	SECTION	COUNTY	TOTAL SHEETS	SHEET NO.
*	2012-006 I	COOK/DuPAGE	31	23
• VARIOUS ROUTES			CONTRACT NO. 60T52	
ILLINOIS FED. AID PROJECT				