


FILE NAME = G:\Projects\ILLINOIS Department of Transportation\PTB 162 - Item 7 - Various Various\Work Order No. 9 - US 12 at Old McHenry Rd\CADD Sheets\162T88-sht-ATB.dgn

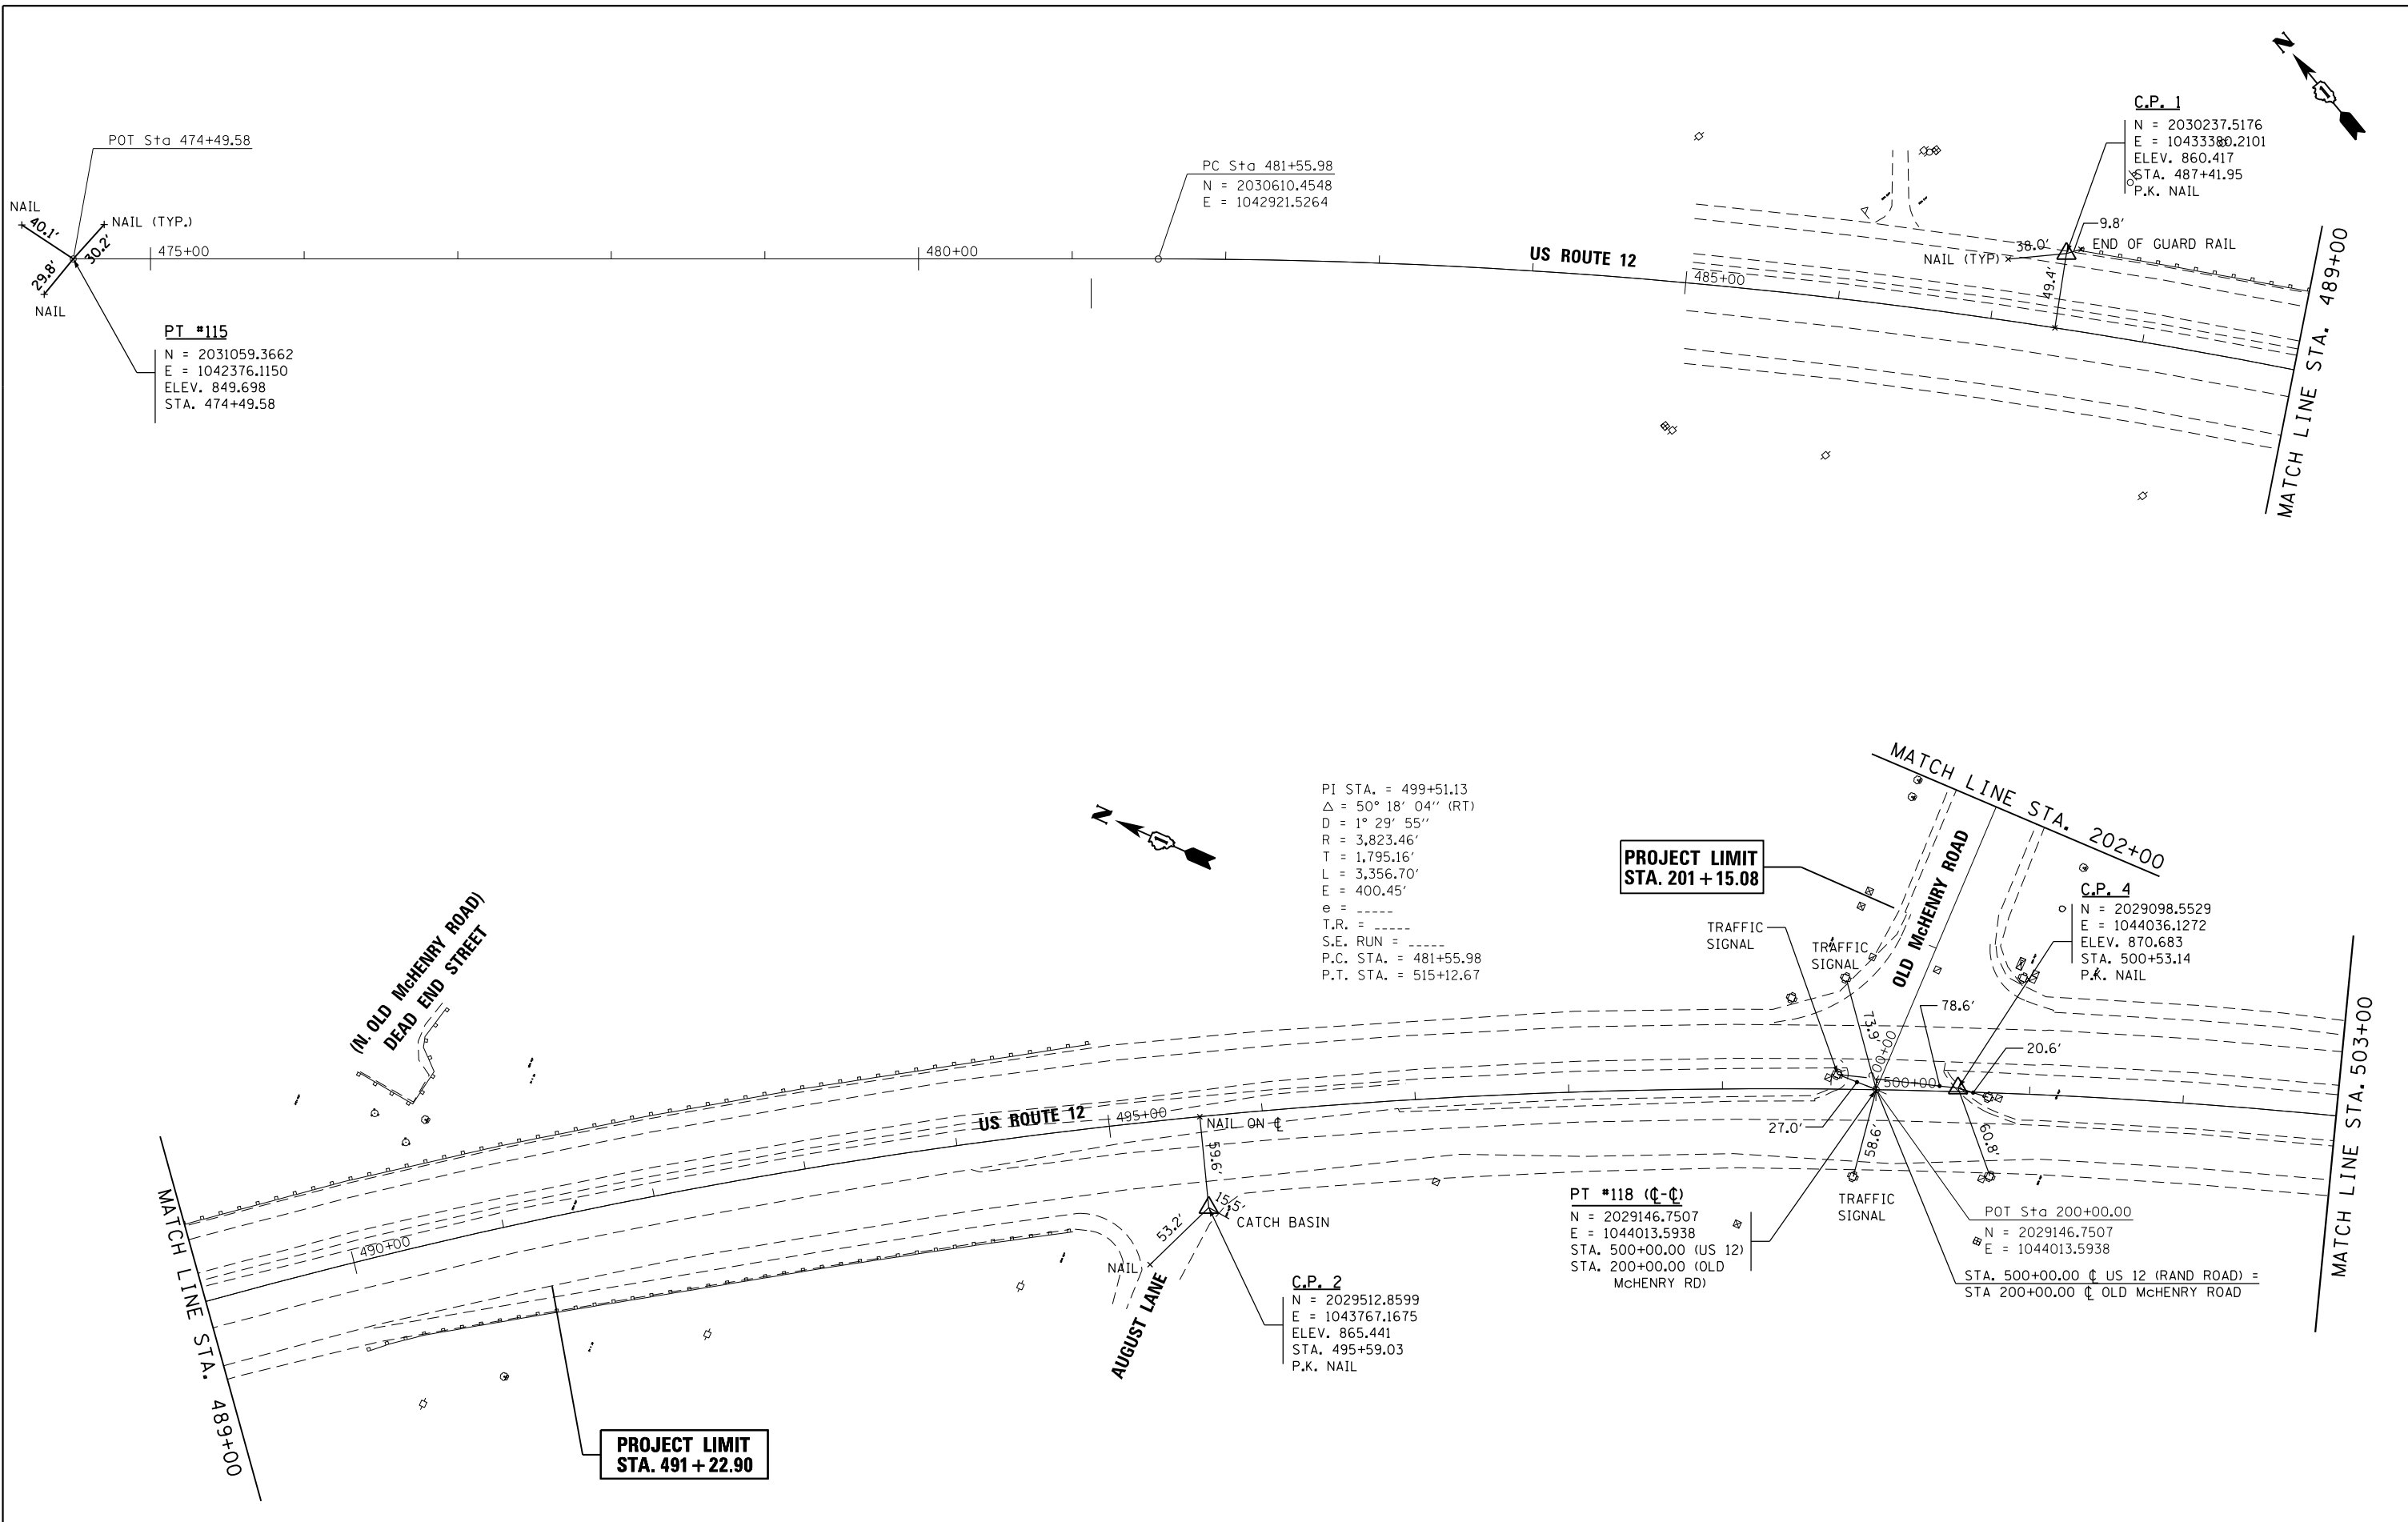

USER NAME = mmiller	DESIGNED - MTM	REVISED -
	DRAWN - MTM	REVISED -
PLOT SCALE = 100.0000' / in.	CHECKED - BA	REVISED -
PLOT DATE = 3/26/2013	DATE - 3/27/13	REVISED -

**STATE OF ILLINOIS
DEPARTMENT OF TRANSPORTATION**

ALIGNMENT, TIES AND BENCHMARKS		
SCALE: 1"=50'	SHEET 1 OF 3 SHEETS	STA. 474+49.58 TO STA. 503+00

F.A.P. RTE.	SECTION	COUNTY	TOTAL SHEETS	SHEET NO.
334	TR-TS	LAKE	58	14
CONTRACT NO. 60T88				
ILLINOIS FED. AID PROJECT				