


SEE SHEET 20  
FOR CONTINUATION

SEE SHEET 21  
FOR CONTINUATION

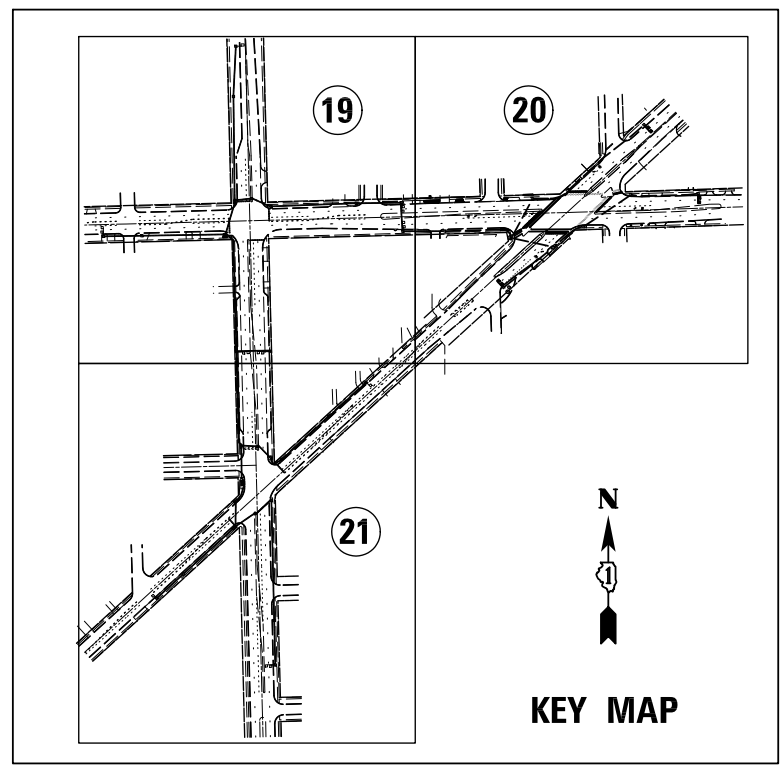

KEY MAP

NOTE:  
THE TRAFFIC SIGNAL CONTROL EQUIPMENT FOR THIS PROJECT SHALL BE "ECONOLITE" TO MATCH THE EXISTING ADJACENT SYSTEM.

PREPARED BY:  
**CEMCON, Ltd.**  
Consulting Engineers, Land Surveyors & Planners  
2280 White Oak Circle, Suite 100  
Aurora, Illinois 60504-9675  
Ph: 630.862.2100 Fax: 630.862.2199  
E-Mail: codd@cemcon.com Website: www.cemcon.com

FILE NAME = \\MICROST\352104\ 18-INTERCONNECT.DGN	USER NAME = JGC	DESIGNED - KK	REVISED -
		DRAWN - RDS/JGC	REVISED -
	PLOT SCALE = 1"=50'	CHECKED - BPT	REVISED -
	PLOT DATE = 12-6-12	DATE - 12-6-12	REVISED -

**STATE OF ILLINOIS  
DEPARTMENT OF TRANSPORTATION**

<b>INTERCONNECT PLAN 79TH STREET @ STATE ROAD</b>				
SCALE: 1"=50'	SHEET NO.	OF	SHEETS	STA. TO STA.

F.A.U. RTE.	SECTION	COUNTY	TOTAL SHEETS	SHEET NO.
1548	(461-Y) TS	COOK	24	19
FED. ROAD DIST. NO.			ILLINOIS FED. AID PROJECT	
CONTRACT NO. 60T94				