


MATCH LINE STA. 105 + 00

MATCH LINE STA. 14 + 80

NOTES:
 1. INSTALL IRRIGATION LINE THROUGH 6" RGS SLEEVE UNDER ROAD. (SHARED WITH LIGHTING CONDUIT). SLEEVE INSTALLED BY LIGHTING CONTRACTOR.

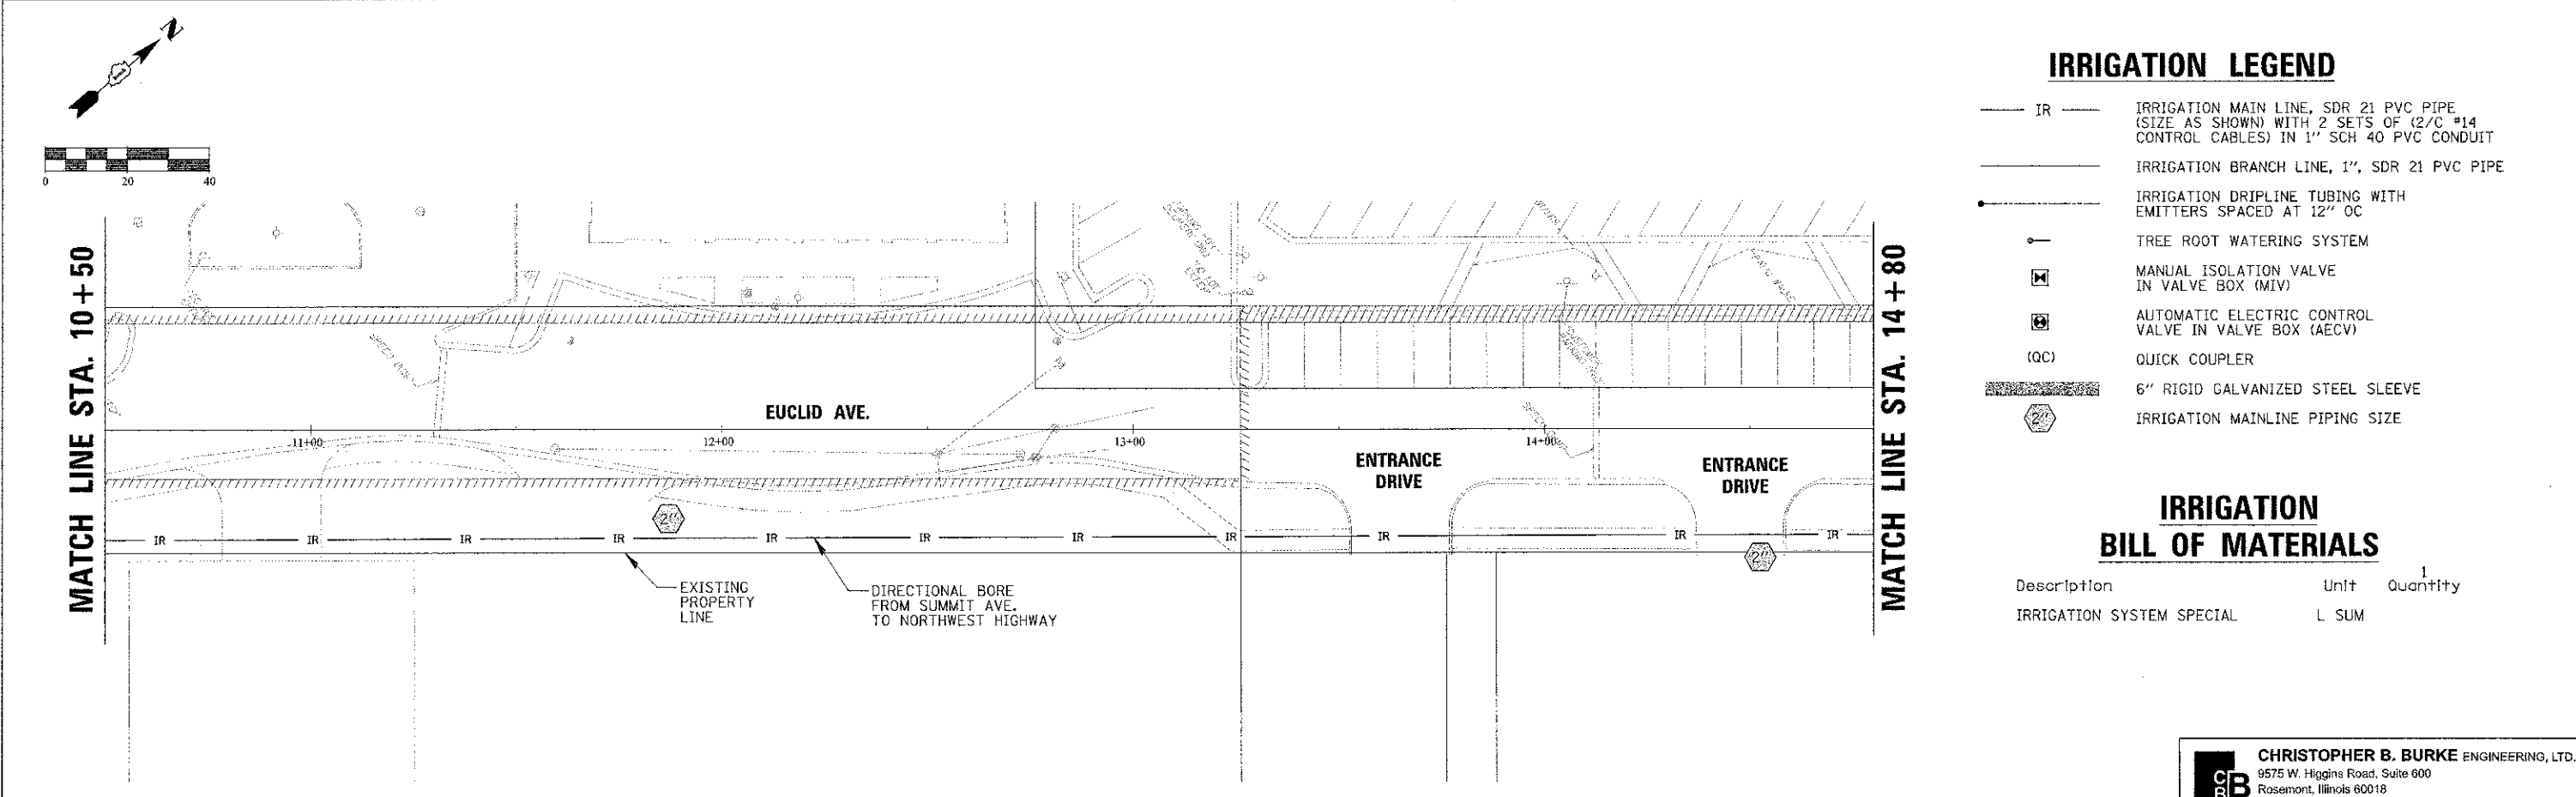

MATCH LINE STA. 10 + 50

MATCH LINE STA. 14 + 80

IRRIGATION LEGEND

- IR — IRRIGATION MAIN LINE, SDR 21 PVC PIPE (SIZE AS SHOWN) WITH 2 SETS OF (2/C #14 CONTROL CABLES) IN 1" SCH 40 PVC CONDUIT
- IRRIGATION BRANCH LINE, 1", SDR 21 PVC PIPE
- IRRIGATION DRIPLINE TUBING WITH EMITTERS SPACED AT 12" OC
- TREE ROOT WATERING SYSTEM
- ☒ MANUAL ISOLATION VALVE IN VALVE BOX (MIV)
- ⊗ AUTOMATIC ELECTRIC CONTROL VALVE IN VALVE BOX (AECV)
- (QC) QUICK COUPLER
- ▨ 6" RIGID GALVANIZED STEEL SLEEVE
- ⊘ IRRIGATION MAINLINE PIPING SIZE

IRRIGATION BILL OF MATERIALS

| Description | Unit | Quantity |
|---------------------------|-------|----------|
| IRRIGATION SYSTEM SPECIAL | L SUM | 1 |