



1 Typical Brick Veneer Planter - Section
Scale: 1"=1'-0"

2 Typical Barrier Curb
Scale: 1"=1'-0"

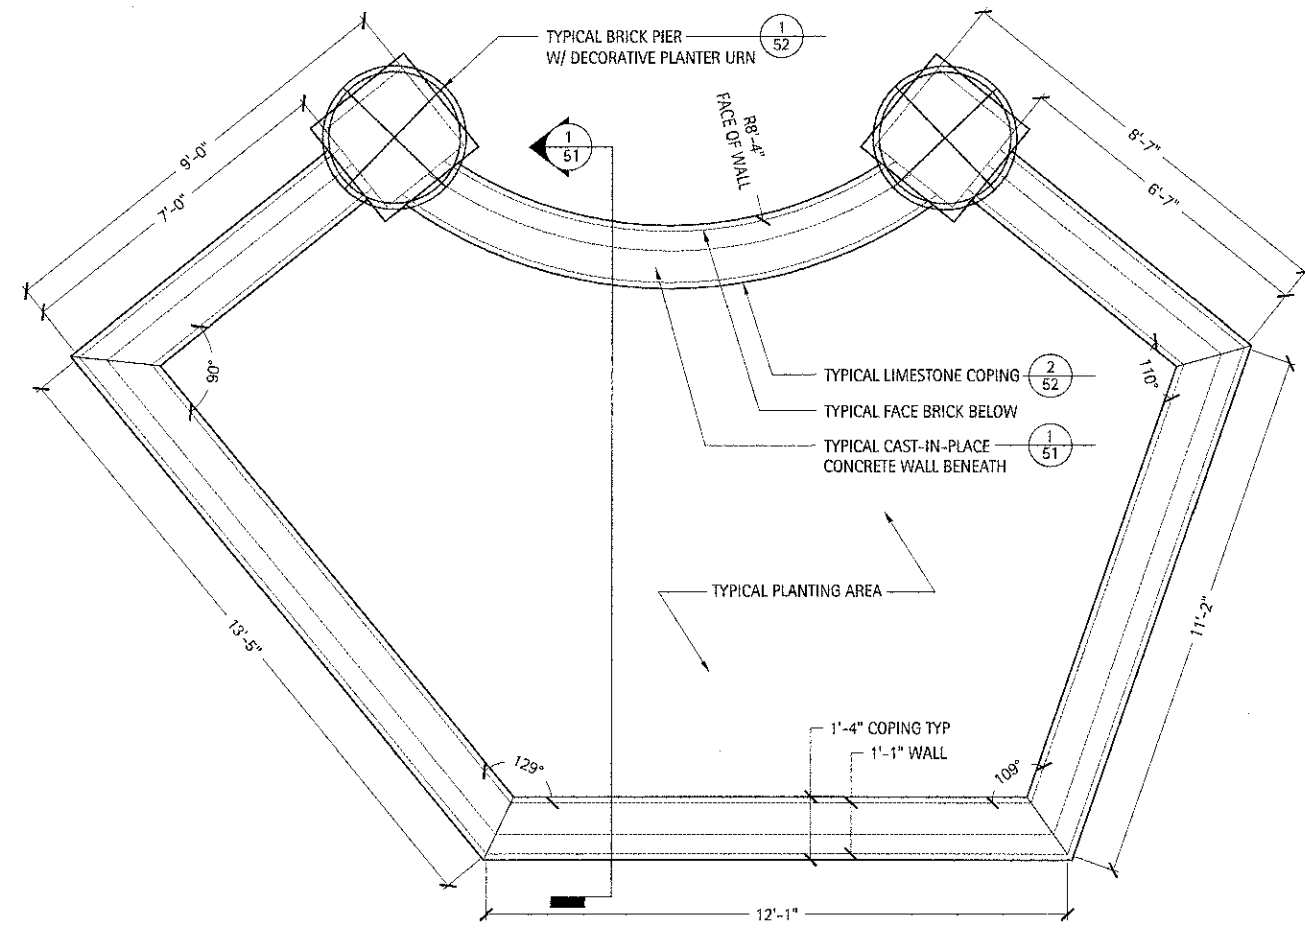


3 Typical Brick Veneer Planter - Plan View
Scale: 1"=2'-0"

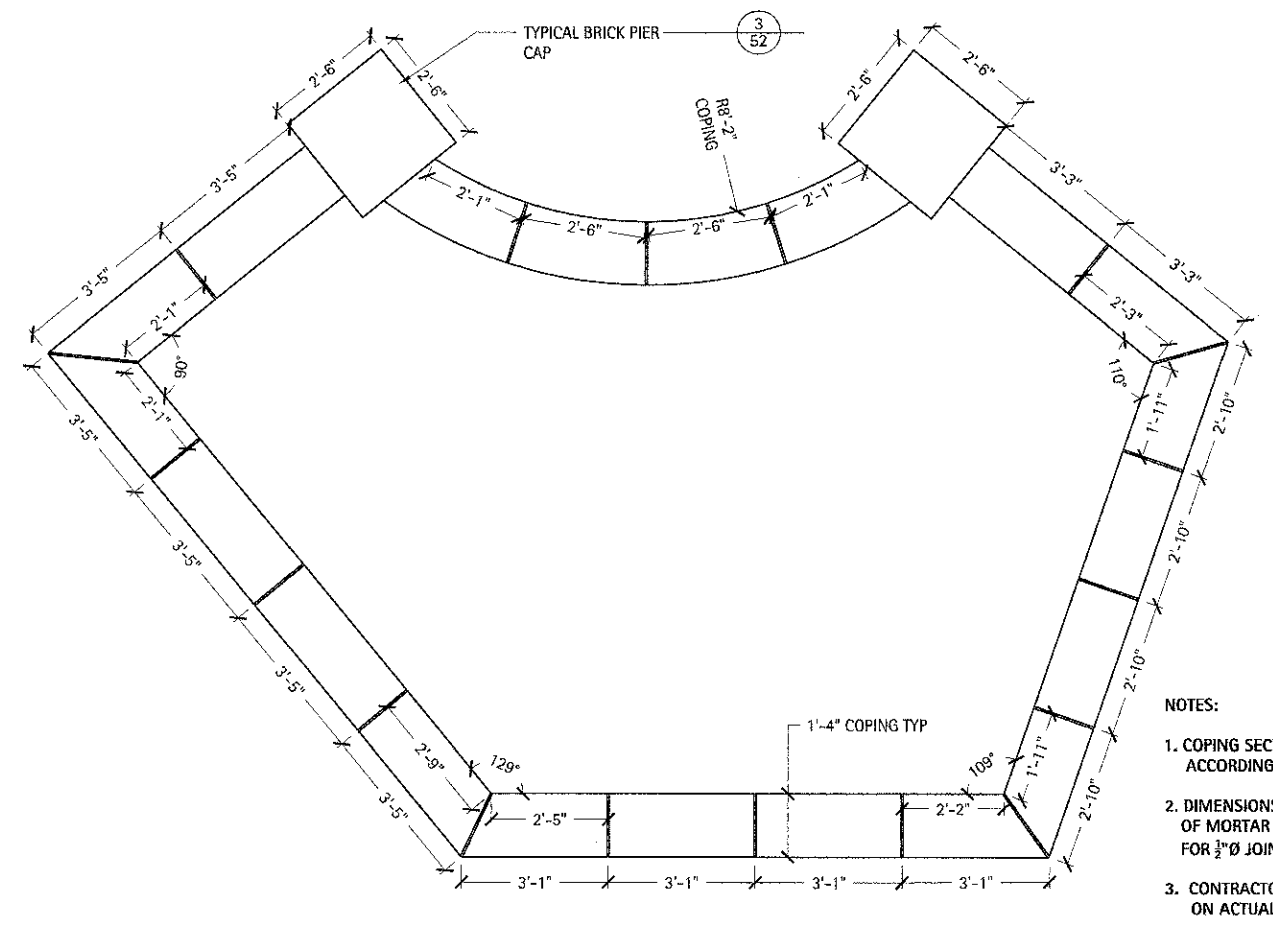

4 Typical Limestone Coping - Plan View
Scale: 1"=2'-0"

- NOTES:**
1. COPING SECTIONS TO BE EQUAL ACCORDING TO LENGTH OF SIDE.
 2. DIMENSIONS OF COPING ARE TO THE CENTER OF MORTAR JOINT. SHOP DRAWINGS SHALL ACCOUNT FOR 1/2" JOINT WIDTH
 3. CONTRACTOR TO PROVIDE SHOP DRAWINGS BASED ON ACTUAL BUILT FIELD CONDITIONS.

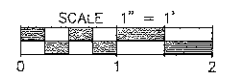

FILE NAME =	USER NAME = \$USER\$	DESIGNED --	REVISED --	STATE OF ILLINOIS DEPARTMENT OF TRANSPORTATION	BRICK VENEER PLANTER DETAILS	F.A. RTE.	SECTION	COUNTY	TOTAL SHEETS	SHEET NO.
\$FILES\$		DRAWN --	REVISED --			10-00149-00-LS	COOK	69	51	
	PLOT SCALE = \$SCALE\$	CHECKED --	REVISED --			CONTRACT NO. 63723				
	PLOT DATE = \$DATE\$	DATE --	REVISED --			ILLINOIS FED. AID PROJECT				
SCALE: AS SHOWN SHEET 1 OF 1 SHEETS STA. TO STA.										