
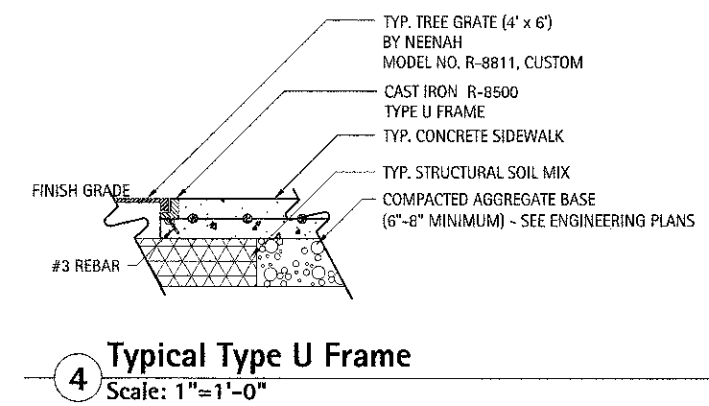



1 Typical Tree Grate Planting Detail
Scale: 1"=1'-0"

3 Typical Tree Grate - Natural Finish
Scale: 1"=1'-0"

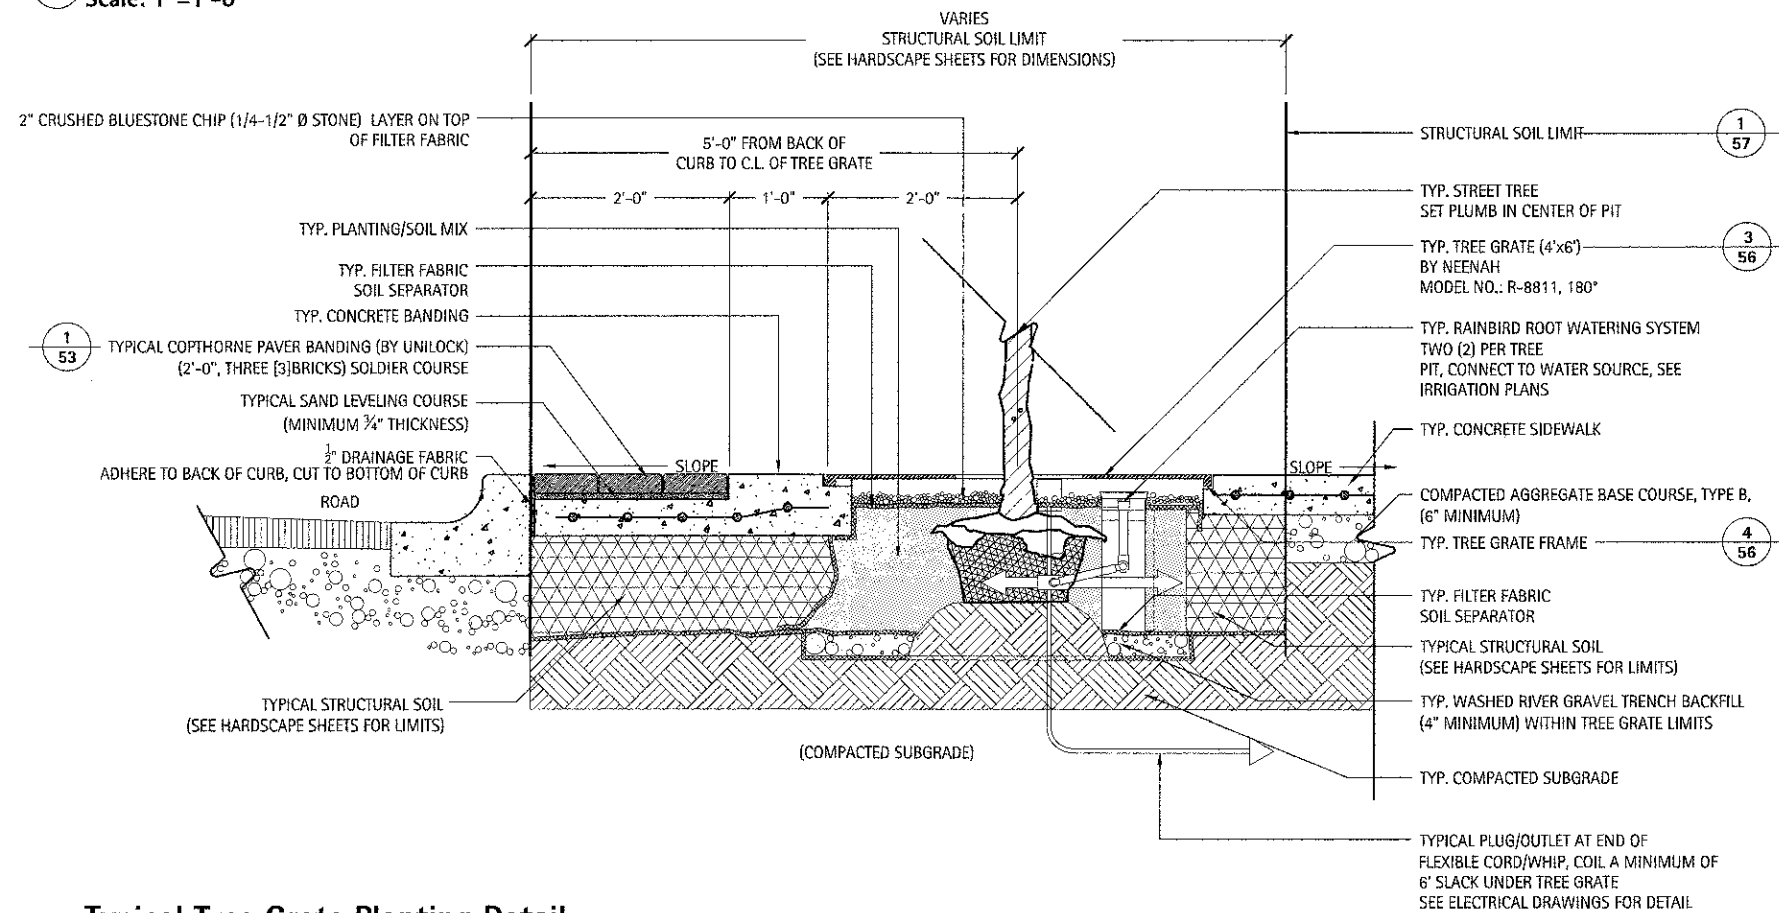

2 Typical Tree Grate Planting Detail
Scale: 1"=1'-0"

4 Typical Type U Frame
Scale: 1"=1'-0"

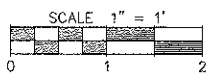

FILE NAME =	USER NAME = \$USER\$	DESIGNED --	REVISED --	STATE OF ILLINOIS DEPARTMENT OF TRANSPORTATION	SITE DETAILS	F.A. RTE.	SECTION	COUNTY	TOTAL SHEETS	SHEET NO.
\$PILES\$		DRAWN --	REVISED --			10-00149-00-LS	COOK	69	56	
	PLOT SCALE = \$SCALE\$	CHECKED --	REVISED --			CONTRACT NO. 63723				
	PLOT DATE = \$DATE\$	DATE --	REVISED --			ILLINOIS FED. AID PROJECT				
					SCALE: AS SHOWN	SHEET 1 OF 2 SHEETS		STA. TO STA.		