



1 Typical Concrete Paving and Structural Soil Limits at Tree Grate
Scale: 1/4"=1'-0"

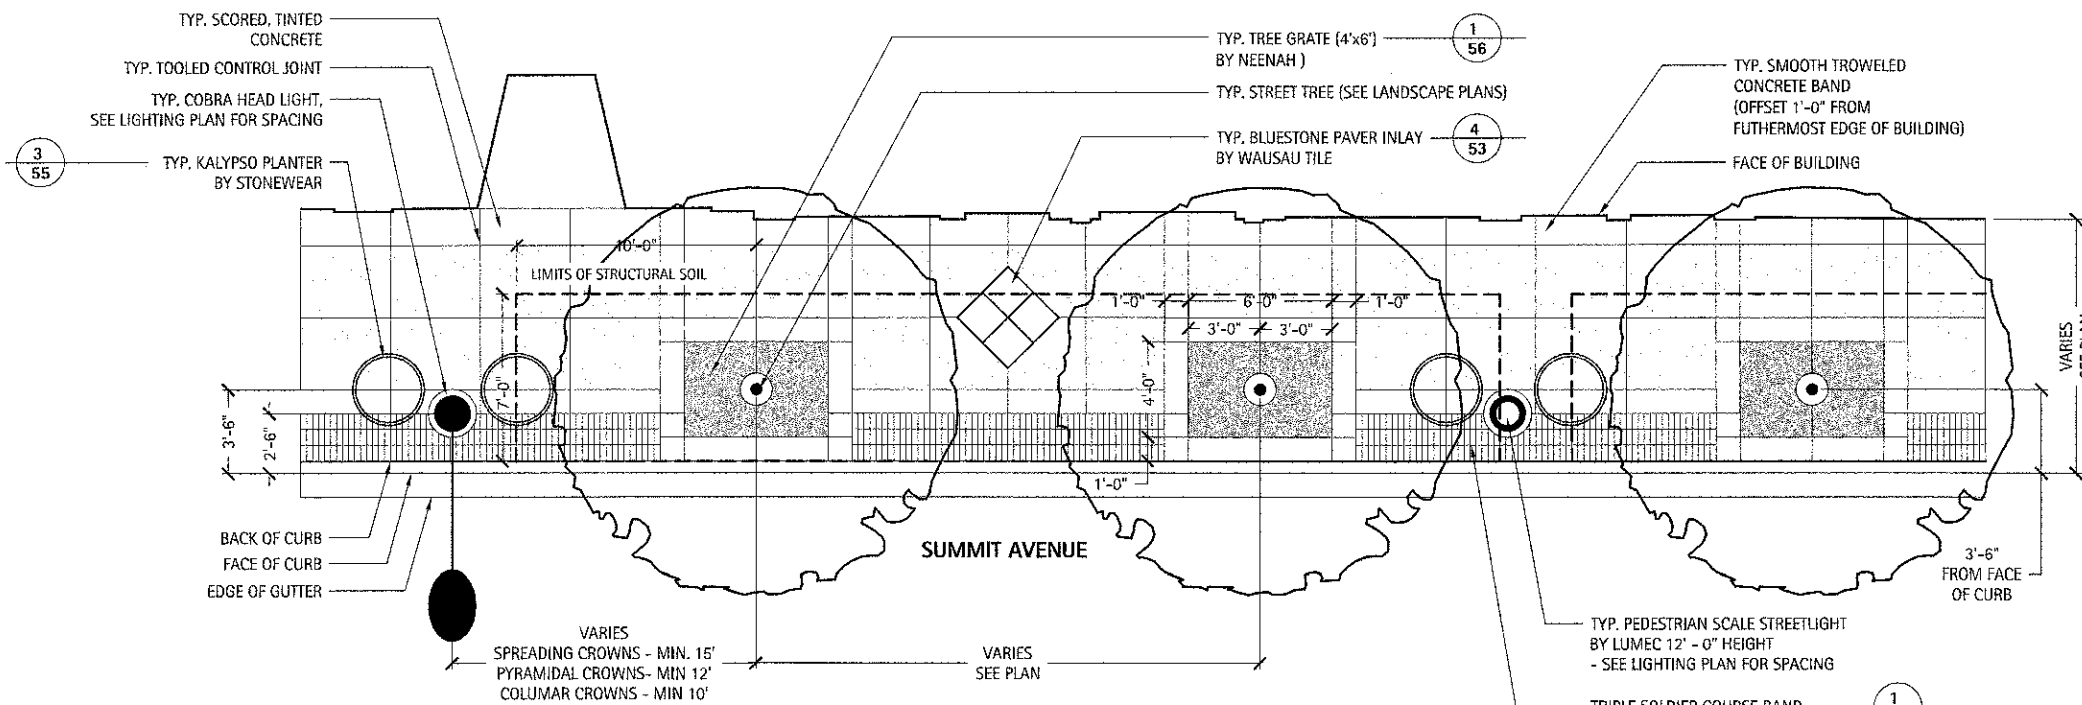

2 Typical Concrete Paving and Structural Soil Limits at Tree Grate (Summit Avenue)
Scale: 1/4"=1'-0"

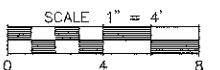

FILE NAME =	USER NAME = \$USER\$	DESIGNED —	REVISED —	STATE OF ILLINOIS DEPARTMENT OF TRANSPORTATION	SITE DETAILS	F.A. RTE.	SECTION	COUNTY	TOTAL SHEETS	SHEET NO.	
\$FILES\$		DRAWN —	REVISED —			10-00149-00-LS	COOK	69	57		
		CHECKED —	REVISED —			CONTRACT NO. 63723					
		DATE —	REVISED —			SCALE: AS SHOWN	SHEET 2 OF 2 SHEETS	STA.	TO STA.	ILLINOIS FED. AID PROJECT	