


- NOTES:
1. ALL WELDS TO BE SMOOTH, FREE OF DEFECTS, CLEANED, PRIMED, AND PAINTED BLACK ACCORDING TO SPECIFICATIONS.
 2. ALL WELDS SHALL BE MADE BY A CERTIFIED WELDER.
 3. SUBMIT SHOP DRAWINGS FOR FENCE.


NOTE: ALL STEEL TO BE 16 GAUGE THOROUGH ACID WASHED AND CLEANED AND PRIMED WITH MIN. TWO COATS EXTERIOR GRADE RUSTIC INHIBITOR PRIMER. FIELD PRIME/PAINT BLACK PER APPROVED COLOR SAMPLE.

1 Typical Ornamental Metal Fence
Scale: 1"=1'

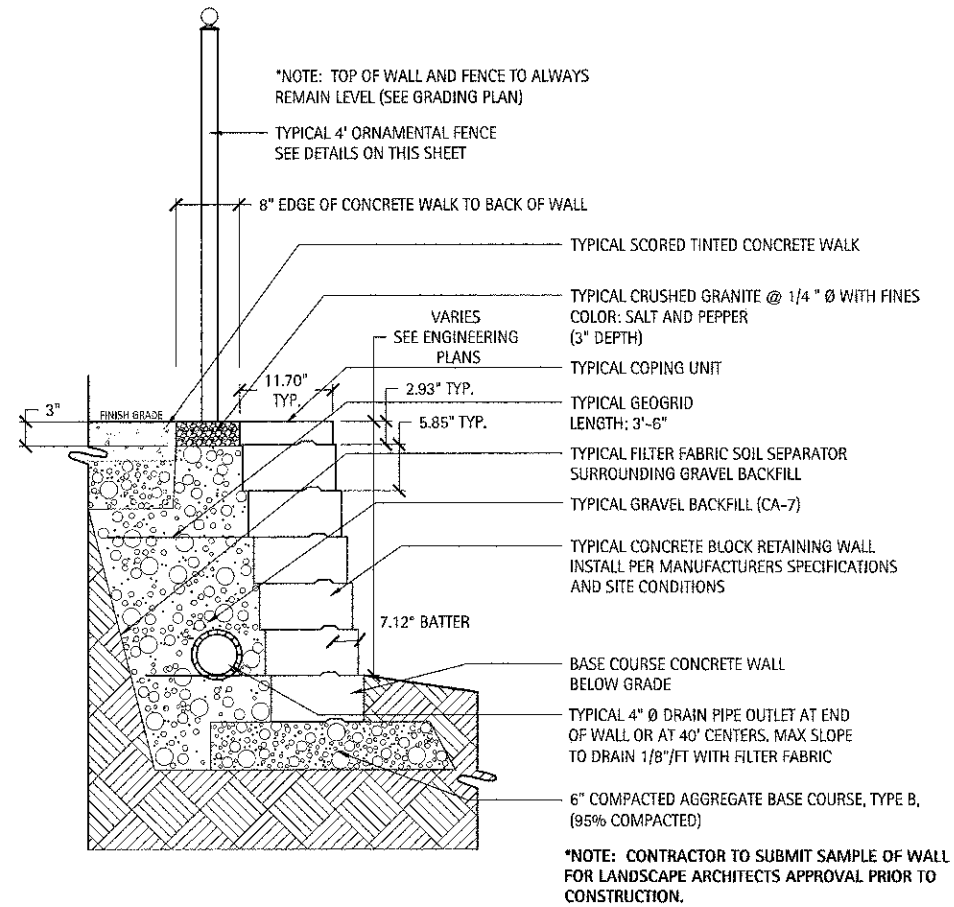

*NOTE: CONTRACTOR TO SUBMIT SAMPLE OF WALL FOR LANDSCAPE ARCHITECTS APPROVAL PRIOR TO CONSTRUCTION.

2 Typical Modular Concrete Block Retaining Wall
Scale: 1"=1'

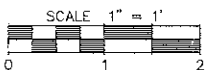

FILE NAME =	USER NAME = \$USER\$	DESIGNED --	REVISED --
\$FILES\$		DRAWN --	REVISED --
	PLOT SCALE = \$SCALE\$	CHECKED --	REVISED --
	PLOT DATE = \$DATE\$	DATE --	REVISED --

STATE OF ILLINOIS
DEPARTMENT OF TRANSPORTATION

SITE DETAILS			
SCALE: AS SHOWN	SHEET 1 OF 1 SHEETS	STA.	TO STA.

F.A. RTE.	SECTION	COUNTY	TOTAL SHEETS	SHEET NO.
	10--00149--00--LS	COOK	69	58
CONTRACT NO. 63723				
ILLINOIS FED. AID PROJECT				