




21+00
C=65 F=0

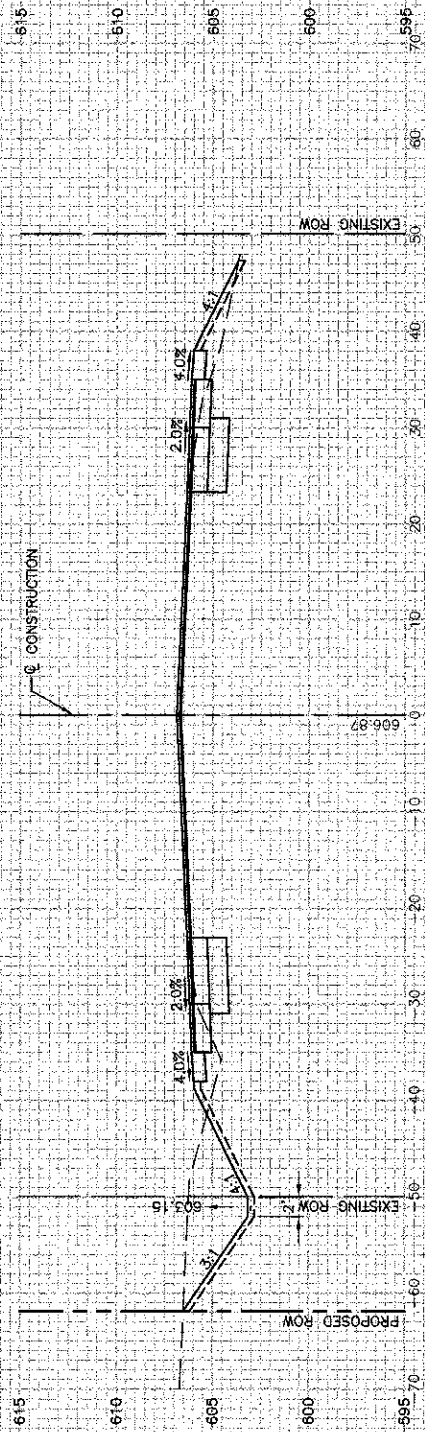


20+50
C=73 F=26

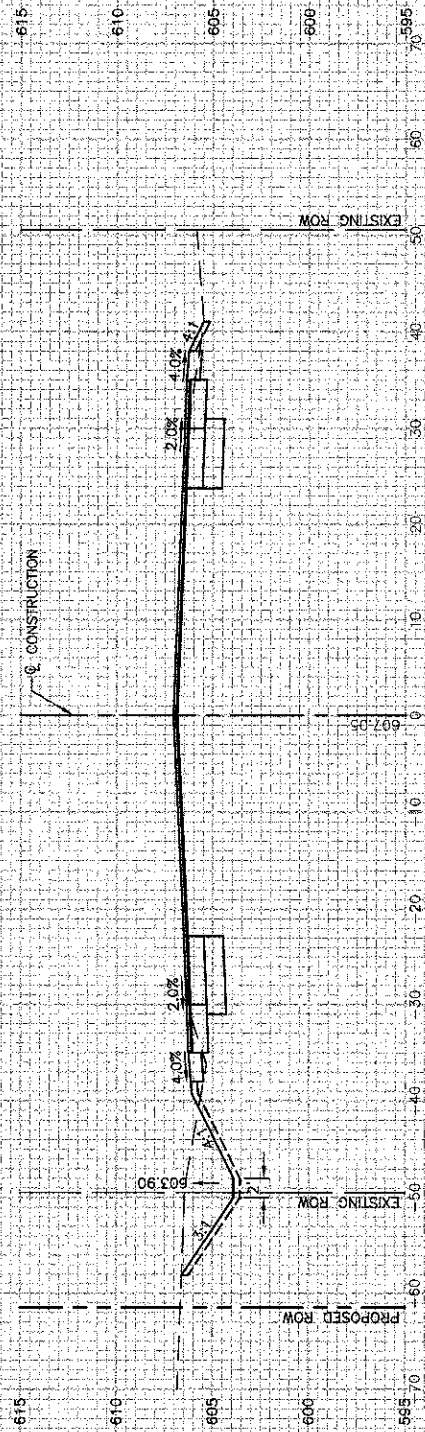

20+00
C=66 F=1

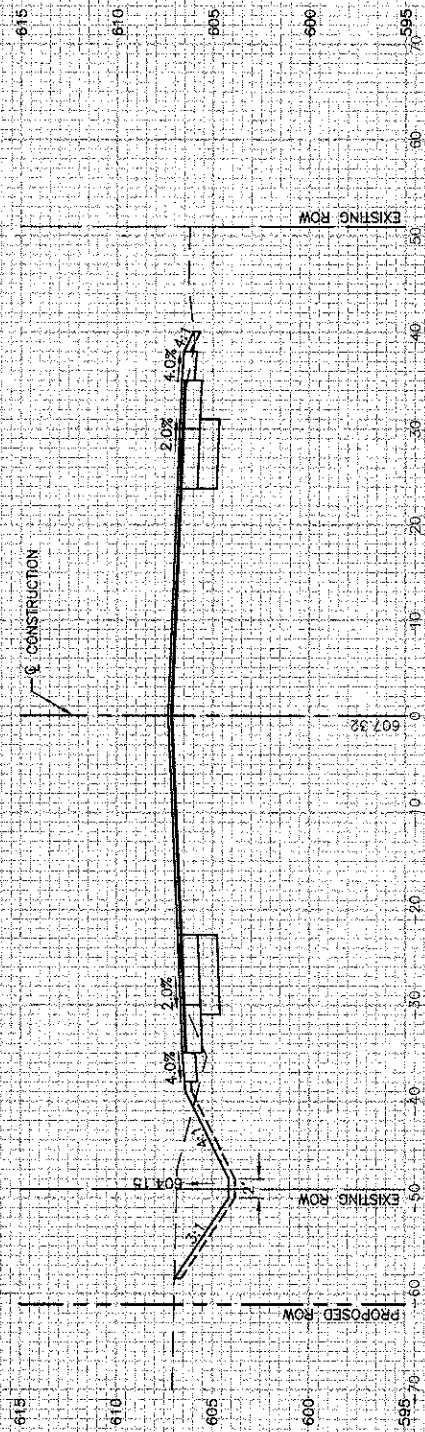

19+50
C=67 F=2

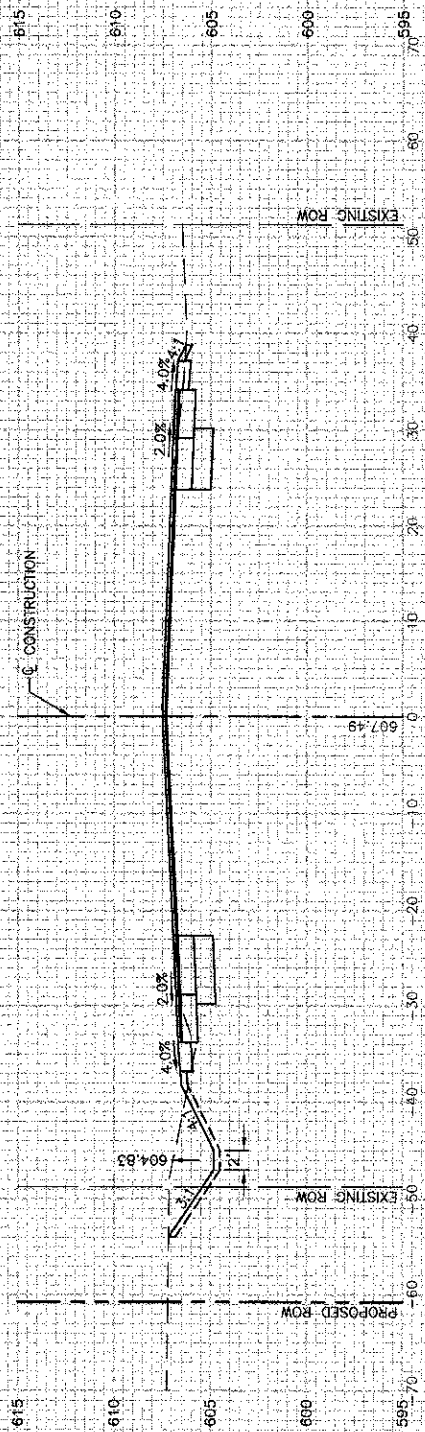

19+00
C=56 F=1

FILE NAME = 06361_02-XSEC-01 - IDOT P03

USER NAME =	DESIGNED -- WPD	REVISED --
PLOT SCALE =	CHECKED -- PB	REVISED --
PLOT DATE = 02-28-13	DRAWN -- RG	REVISED --
	CHECKED -- AG	REVISED --

STATE OF ILLINOIS
DEPARTMENT OF TRANSPORTATION

SCALE: H 1"=10' V 1"=5' SHEET NO. 45 OF 54 SHEETS STA. 19+00 TO STA. 21+00

INTERSECTION IMPROVEMENT
IL RTE 53 AT MATERIAL ROAD
CROSS SECTIONS

F.A.P. RTE. 112	SECTION 09-00055-00-CH	COUNTY WILL	TOTAL SHEETS 54	SHEET NO. 45
CONTRACT NO. 63753				
FED. ROAD DIST. NO. 1 ILLINOIS FED. AID PROJECT M-9003(829)				