


28+50

C=130


F=0

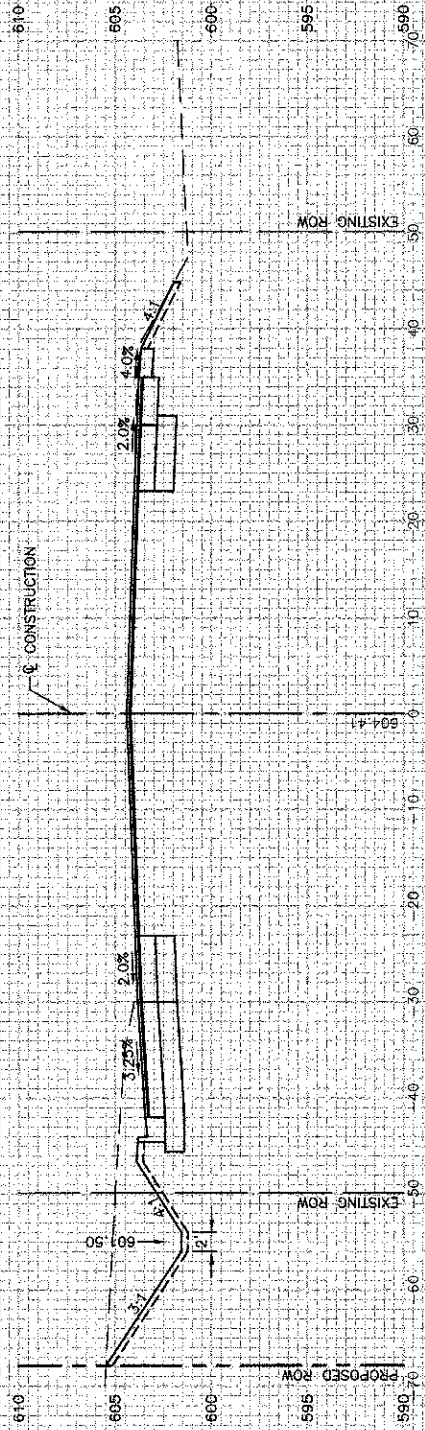

28+00

C=141


F=0

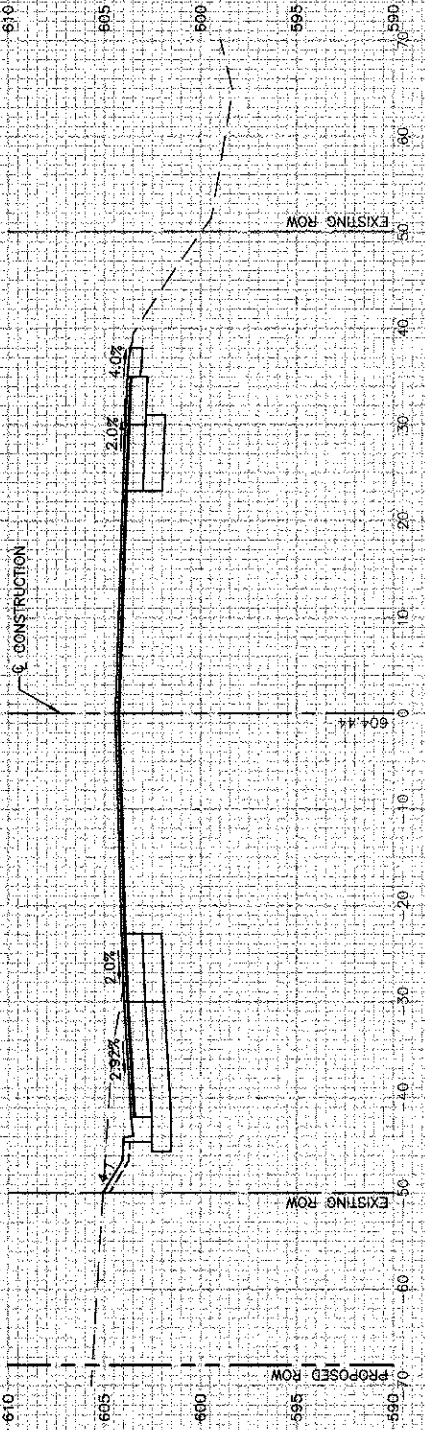

27+50

C=88

F=0

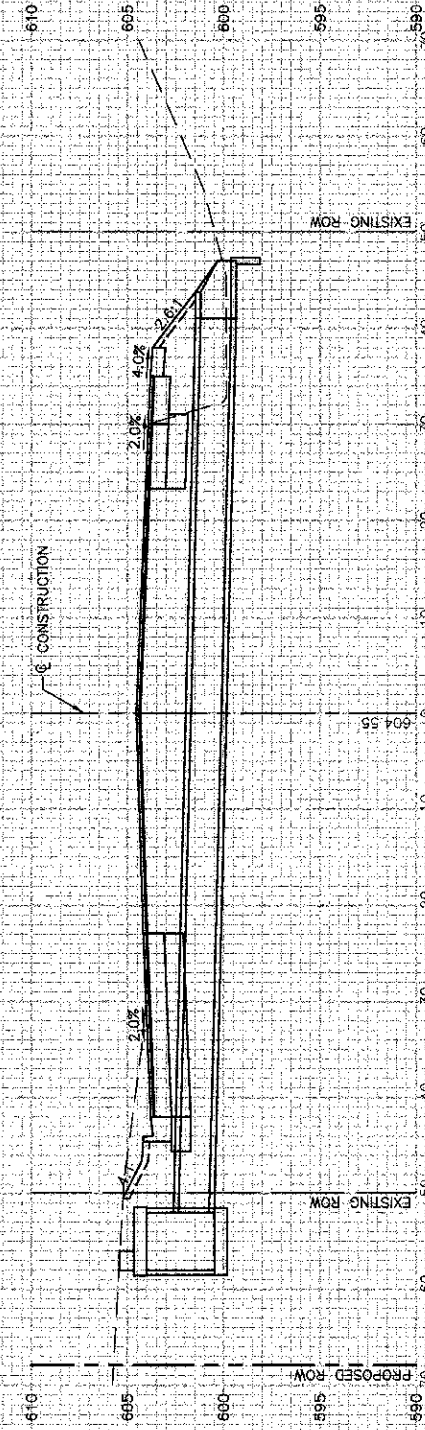

27+00

C=75

F=86

FILE NAME = 08361_02-XSEC-01 - IDOT P06

USER NAME =	DESIGNED -- WPD	REVISED --
	CHECKED -- PB	REVISED --
PLOT SCALE =	DRAWN -- RG	REVISED --
PLOT DATE = 02-28-13	CHECKED -- AG	REVISED --

STATE OF ILLINOIS
DEPARTMENT OF TRANSPORTATION

INTERSECTION IMPROVEMENT
IL RTE 53 AT MATERIAL ROAD
CROSS SECTIONS
SCALE: H 1"=10' V 1"=5'
SHEET NO. 48 OF 54 SHEETS
STA. 27+00 TO STA. 28+50

F.A.P. RTE.	SECTION	COUNTY	TOTAL SHEETS	SHEET NO.
112	09-00055-00-CH	WILL	54	48
CONTRACT NO. 63753				
FED. ROAD DIST. NO. 1 ILLINOIS FED. AID PROJECT M-9003(829)				