



MAPLE AVE AWF EB OUTBOARD
MAPLE AVE AWF EB INBOARD

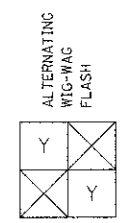

**ADVANCE WARNING
FLASHER SEQUENCE**

NOTES:
ALL LED'S SHALL MEET THE LATEST
ITE REQUIREMENTS FOR LED TRAFFIC
SIGNALS.
ALL SIGNS TO BE FURNISHED BY DOT
SIGN SHOP
SEE STANDARD 720001 FOR SIGN
PANEL MOUNTING DETAILS.

POST MOUNTED BEACON AND SIGN DETAIL

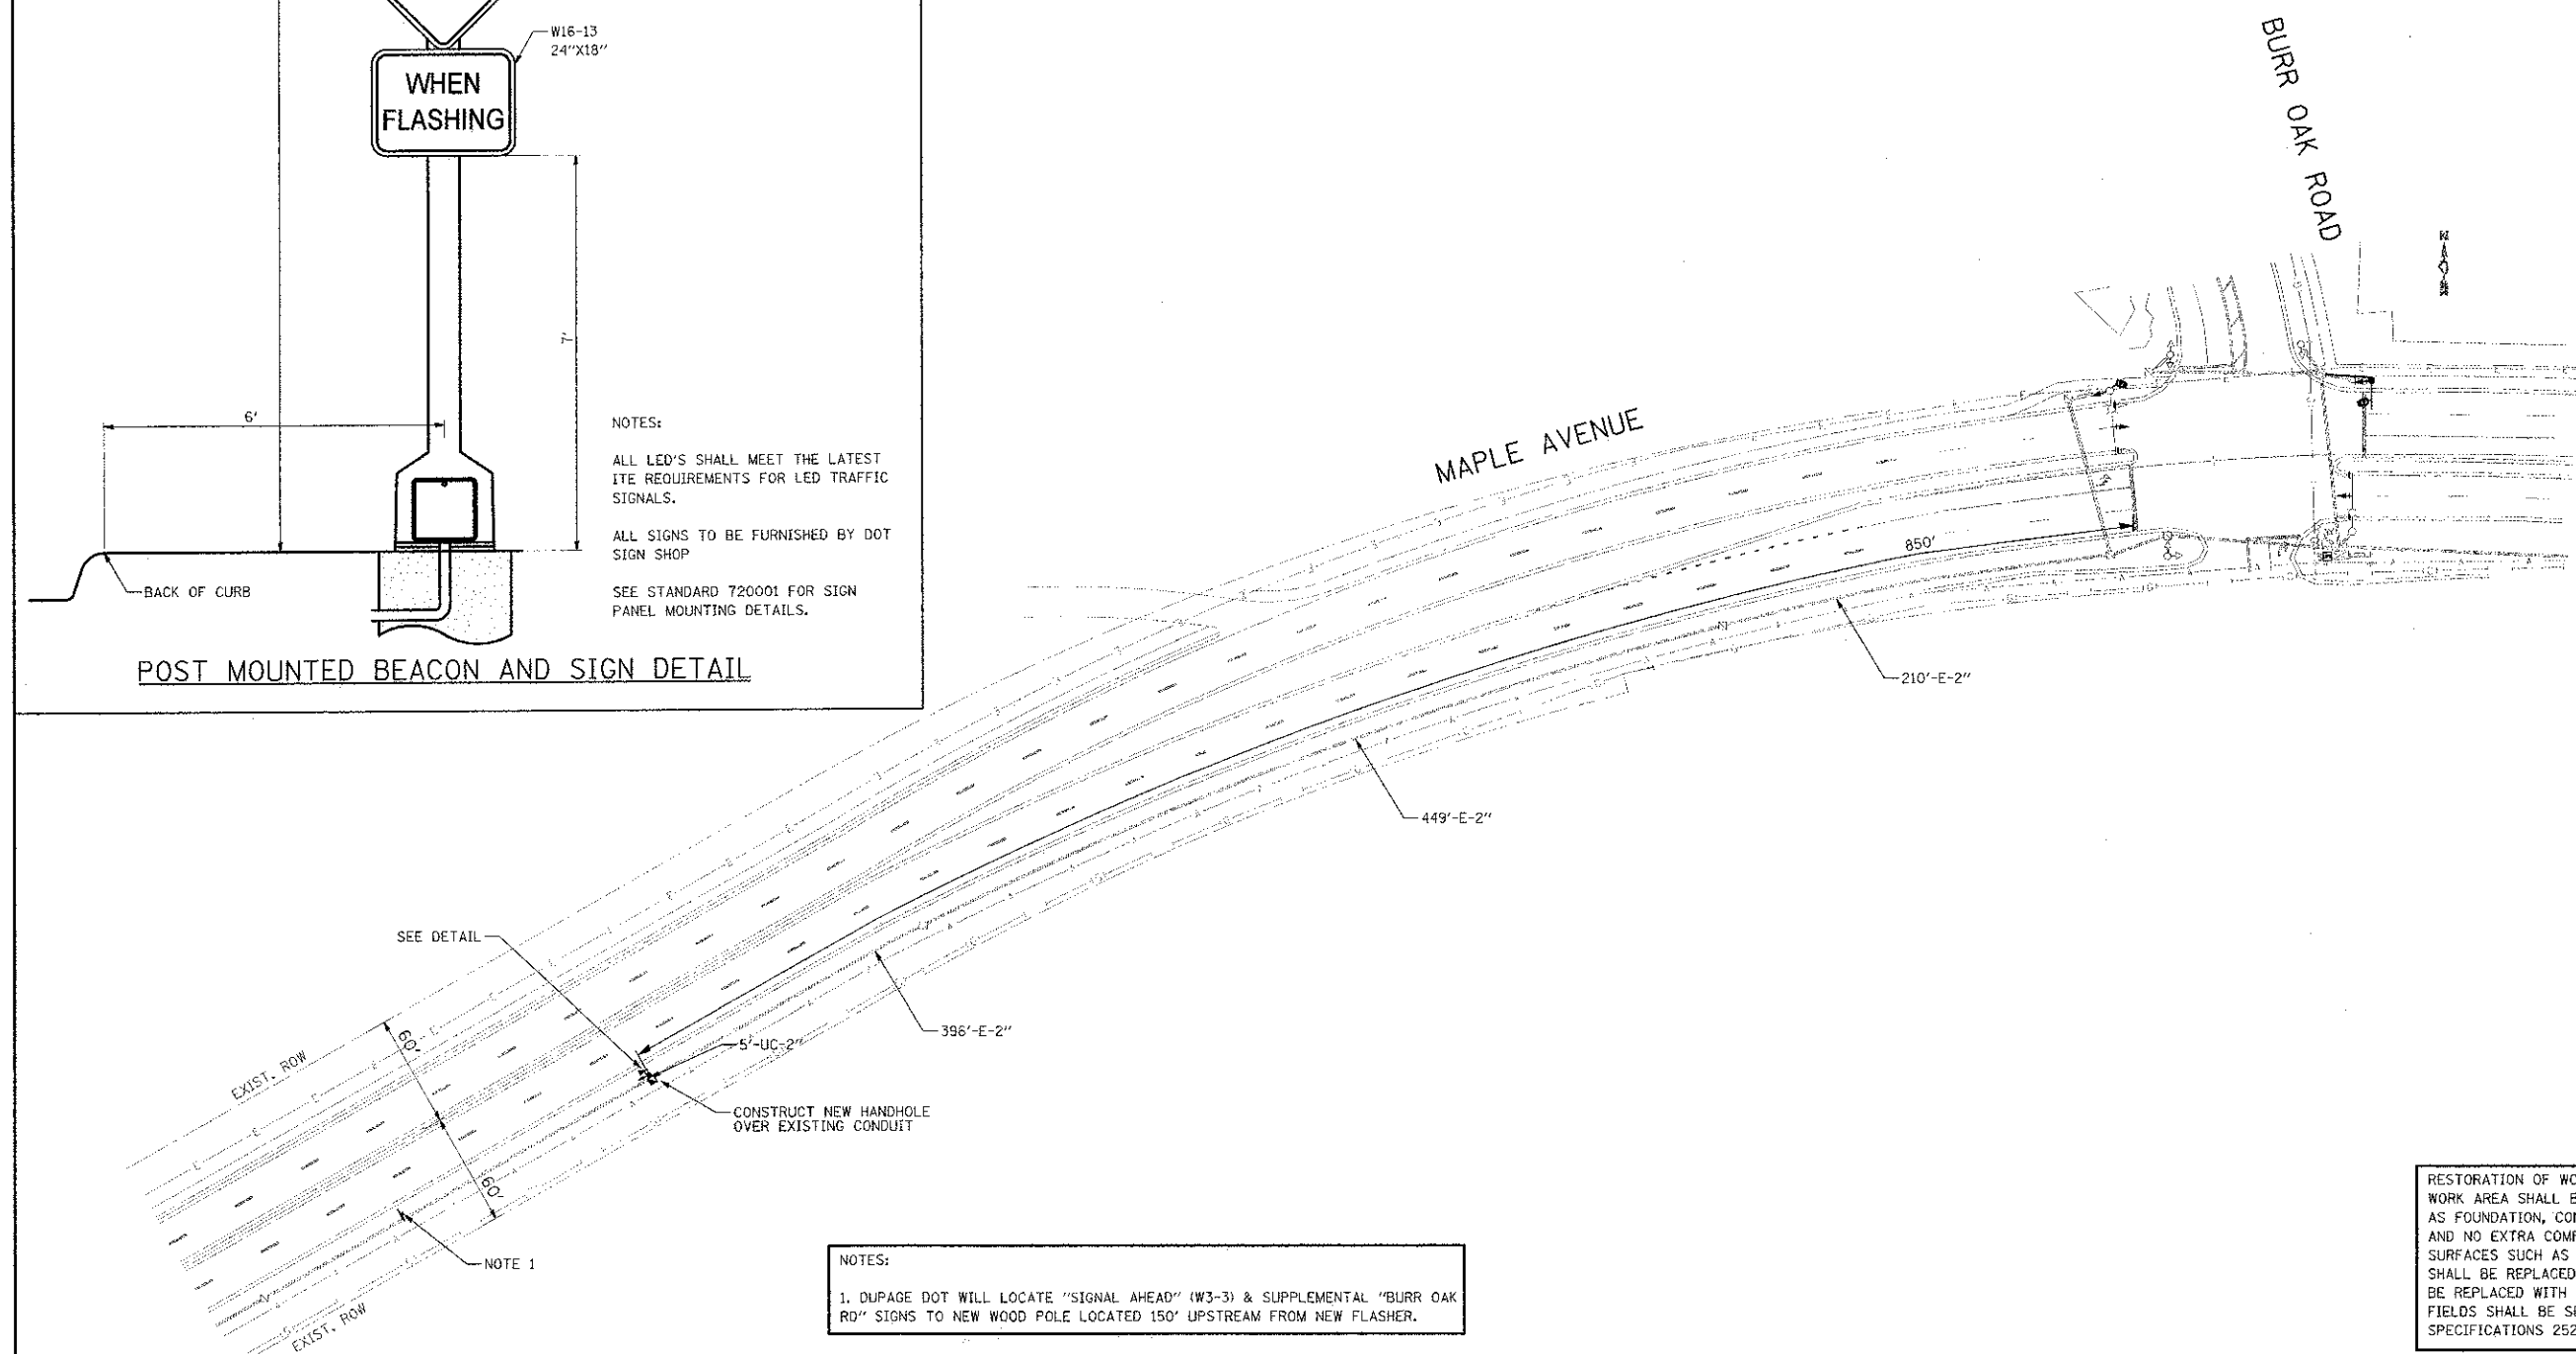

NOTES:
1. DUPAGE DOT WILL LOCATE "SIGNAL AHEAD" (W3-3) & SUPPLEMENTAL "BURR OAK
RD" SIGNS TO NEW WOOD POLE LOCATED 150' UPSTREAM FROM NEW FLASHER.

RESTORATION OF WORK AREA. RESTORATION OF THE TRAFFIC SIGNAL
WORK AREA SHALL BE INCIDENTAL TO THE RELATED PAY ITEM SUCH
AS FOUNDATION, CONDUIT, HANDHOLE, TRENCH AND BACKFILL, ETC.
AND NO EXTRA COMPENSATION SHALL BE ALLOWED. ALL ROADWAY
SURFACES SUCH AS SHOULDERS, MEDIANS, SIDEWALKS, PAVEMENT, ETC.
SHALL BE REPLACED IN KIND. ALL DAMAGE TO MOWED LAWNS SHALL
BE REPLACED WITH AN APPROVED SOD, AND ALL DAMAGE TO UNMOWED
FIELDS SHALL BE SEEDED IN ACCORDANCE WITH STANDARD
SPECIFICATIONS 252 AND 250 RESPECTIVELY.