


OS&M 3

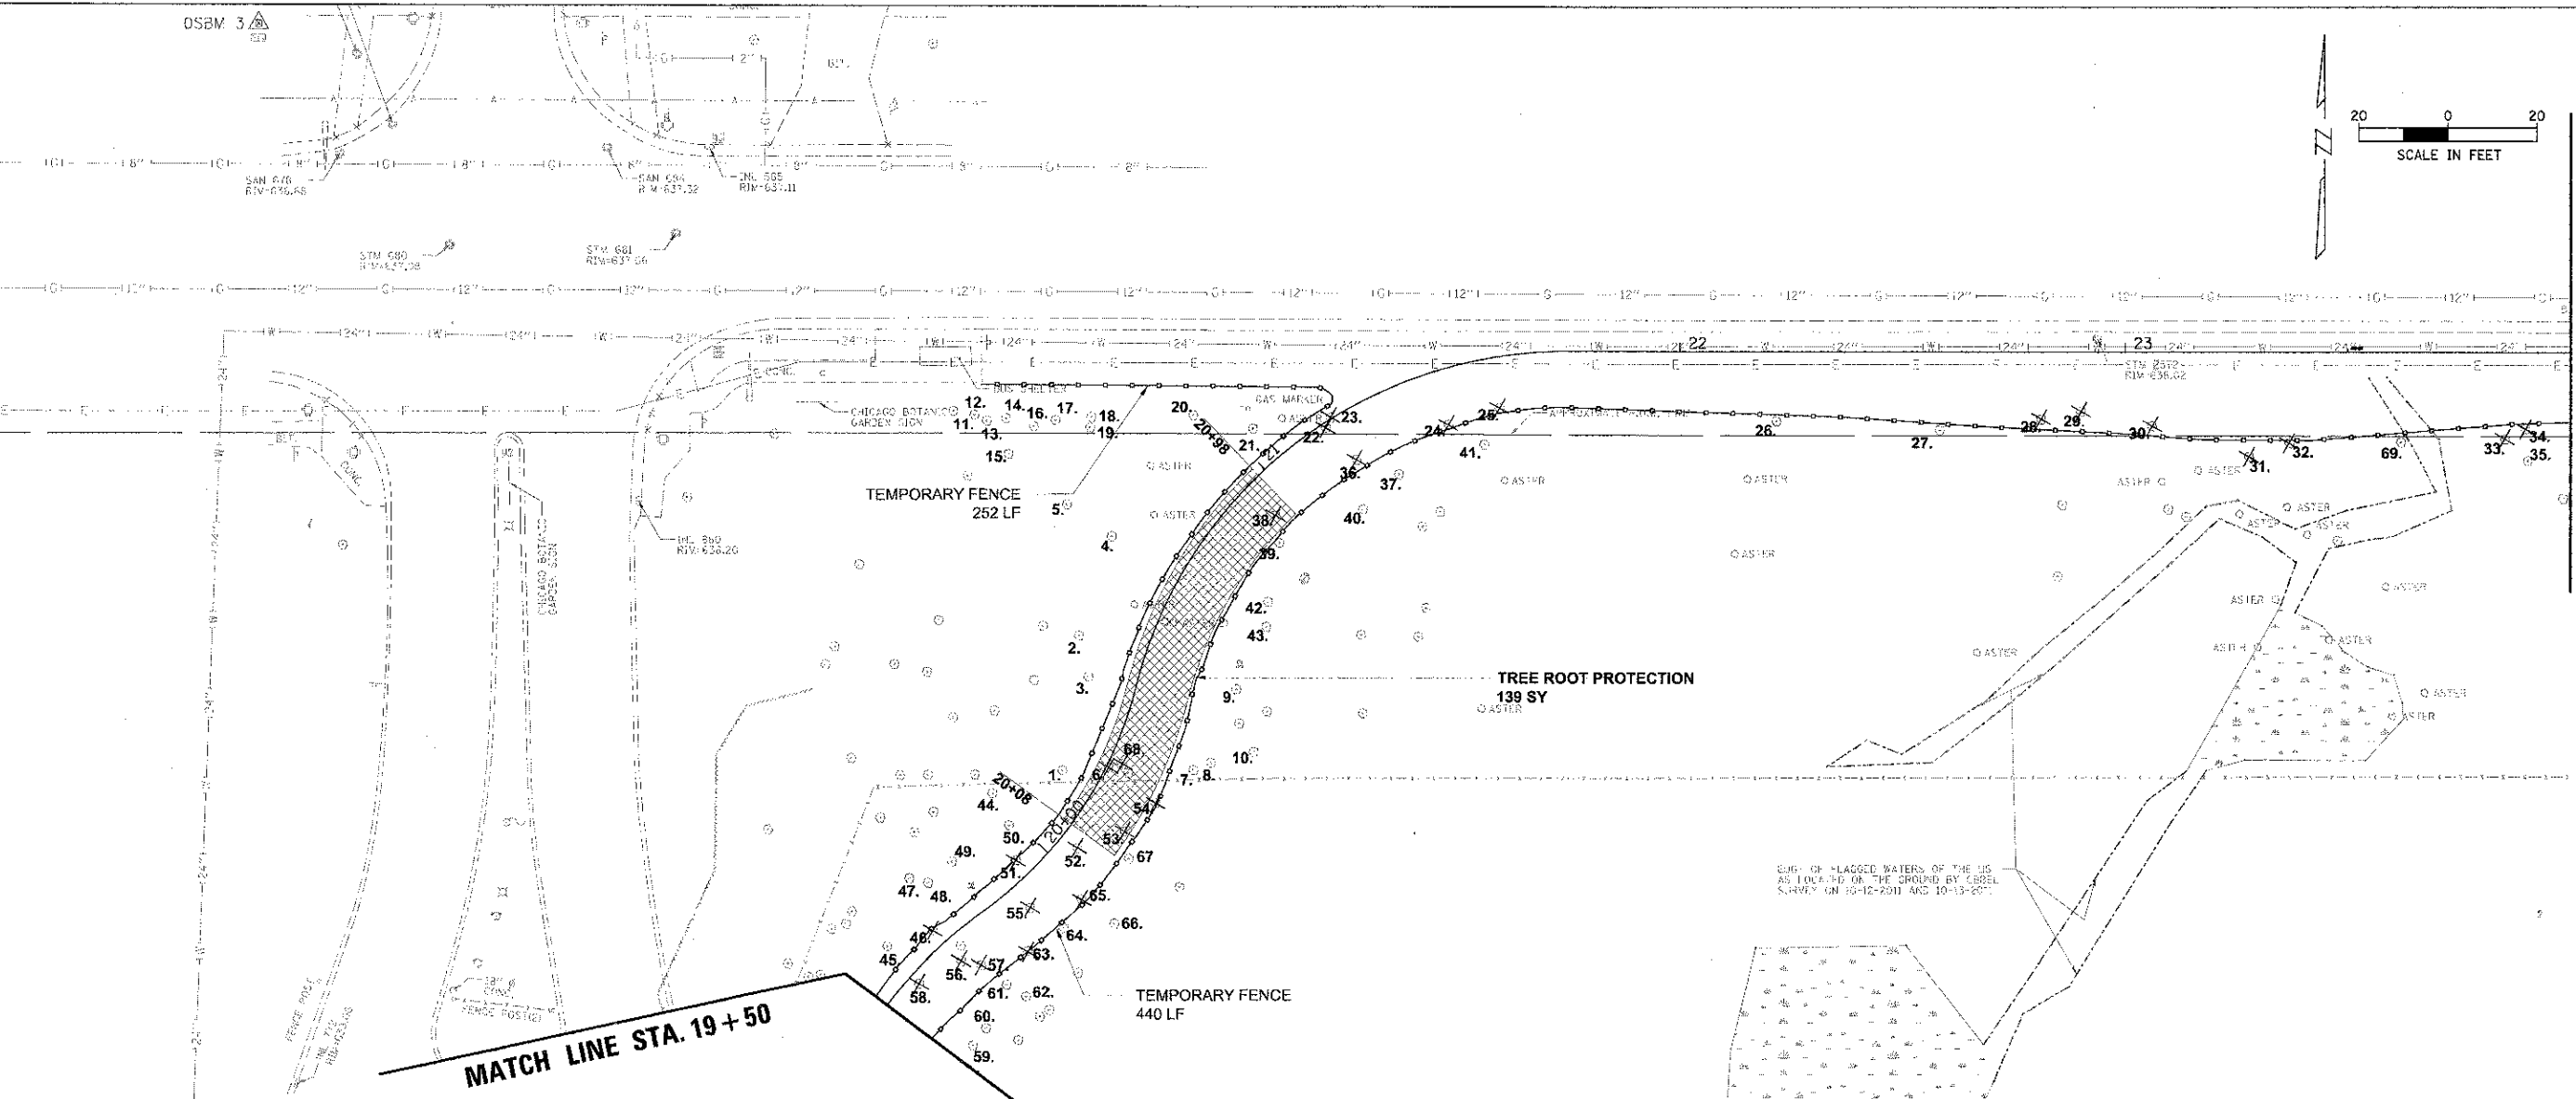

MATCH LINE STA. 24+00

MATCH LINE STA. 19+50

ENG. OF FLAGGED WATERS OF THE US AS LOCATED ON THE GROUND BY CABEL SURVEY ON 10-12-2011 AND 10-13-2011

STA. 19+50 - 24+00 Tree Preservation & Removal Schedule

Tree Code	Size	Species	Condition	Remove	Root Prune	Tree Trunk Protection	Tree Pruning	Notes
1	11" cal	Oak	Good-5			X		
2	8" cal	Oak	Good-5					
3	4" cal	Oak	Good-5					
4	17" cal	Hickory	Good-5					
5	23" cal	Oak	Good-5	X				
6	7" cal	Linden	Good-5					
7	13" cal	Oak	Good-5			X		
8	10" cal	Oak	Good-5			X		
9	22" cal	Oak	Good-5					
10	4" cal	Oak	Good-5					
11	10" cal	Quaking Aspar	Fair-3					
12	2" cal	Ash	Good-4					
13	2" cal	Linden	Good-4					
14	2" cal	Ash	Good-4					
15	11" cal	Hickory	Good-5					
16	9" cal	Oak	Good-4					
17	4" cal	Hawthorn	Good-4					
18	4" cal	Ash	Good-4					
19	4" cal	Ash	Good-4					
20	4" cal	Ash	Poor-2					
21	4" cal	Hickory	Fair-3					
22	3" cal	Cherry	Fair-3	X				
23	10" cal	Ash	Fair-3	X				
24	6" cal	Hickory	Good-5	X				
25	4" cal	Hickory	Good-5	X				
26	4" cal	Ash	Fair-3			X		
27	9" cal	Walnut	Poor-2			X		
28	14" cal	Ash	Fair-3	X				
29	14" cal	Oak	Good-4	X				
30	MS 4x6" cal	Linden	Good-5	X				
31	12" cal	Ash	Poor-2	X				
32	3" cal	Walnut	Poor-1	X				
33	4" cal	Ash	Poor-1	X				
34	8" cal	Ash	Good-4	X				
35	14" cal	Walnut	Good-4			X		
36	7" cal	Ash	Poor-2	X				
37	4" cal	Ash	Good-4					
38	11" cal	Oak	Good-4	X				
39	14" cal	Hickory	Good-4			X		

Tree Code	Size	Species	Condition	Remove	Root Prune	Tree Trunk Protection	Tree Pruning	Notes
40	5" cal	Hickory	Good-4	X				
41	4" cal	Hawthorn	Fair-3					
42	4" cal	Oak	Good-4					
43	8" cal	Oak	Good-4					
44	8" cal	Oak	Good-4					
45	7" cal	Hickory	Good-4		X	X		
46	6" cal	Hickory	Good-4	X				
47	4" cal	Oak	Good-4					
48	4" cal	Oak	Good-4					
49	5" cal	Ash	Fair-3					
50	12" cal	Oak	Good-5		X	X		
51	6" cal	Ash	Fair-3	X				
52	5" cal	Elm	Good-4	X				
53	10" cal	Ash	Good-4	X				
54	3" cal	Elm	Good-4		X			
55	12" cal	Elm	Good-2	X				
56	8" cal	Hickory	Good-4	X				
57	7" cal	Oak	Good-4	X				
58	2" cal	Oak	Good-4	X				
59	10" cal	Oak	Good-4					
60	2" cal	Hickory	Good-4		X	X		
61	6" cal	Elm	Good-4		X			
62	4" cal	Hickory	Good-4					
63	10" cal	Hickory	Good-4	X				
64	15" cal	Ash	Good-4	X	X	X		
65	8" cal	Oak	Good-4	X				
66	4" cal	Hickory	Good-4		X	X		
67	10" cal	Oak	Good-4		X	X		
68	3" cal	Hickory	Good-4	X				

LEGEND:

- TREE TO BE REMOVED
- TREE TO REMAIN
- ENGINEERED BARRIER (TREE ROOT PROTECTION)
- TEMPORARY FENCE

9675 W. Higgins Road, Suite 600
Rosemont, Illinois 60018
(847) 823-0500



USER NAME = jthomas
PLOT SCALE = 20'
PLOT DATE = 4/11/2013

DESIGNED - MWJ
DRAWN - PJH
CHECKED - MWJ
DATE - 4/11/13

STATE OF ILLINOIS
DEPARTMENT OF TRANSPORTATION

LAKE COOK ROAD/NORTH BRANCH BICYCLE TRAIL EXTENSION
VEGETATION PROTECTION AND REMOVAL PLANS

F.A.U. SECTION COUNTY TOTAL SHEET
RTE. 3726 10-F3000-22-9T COOK/LAKE 89 10
SHEET NO. OF SHEETS STA. TO STA. CONTRACT NO. 63781
ILLINOIS FED. AID PROJECT