
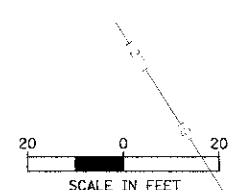


MATCH LINE STA. 51 + 00

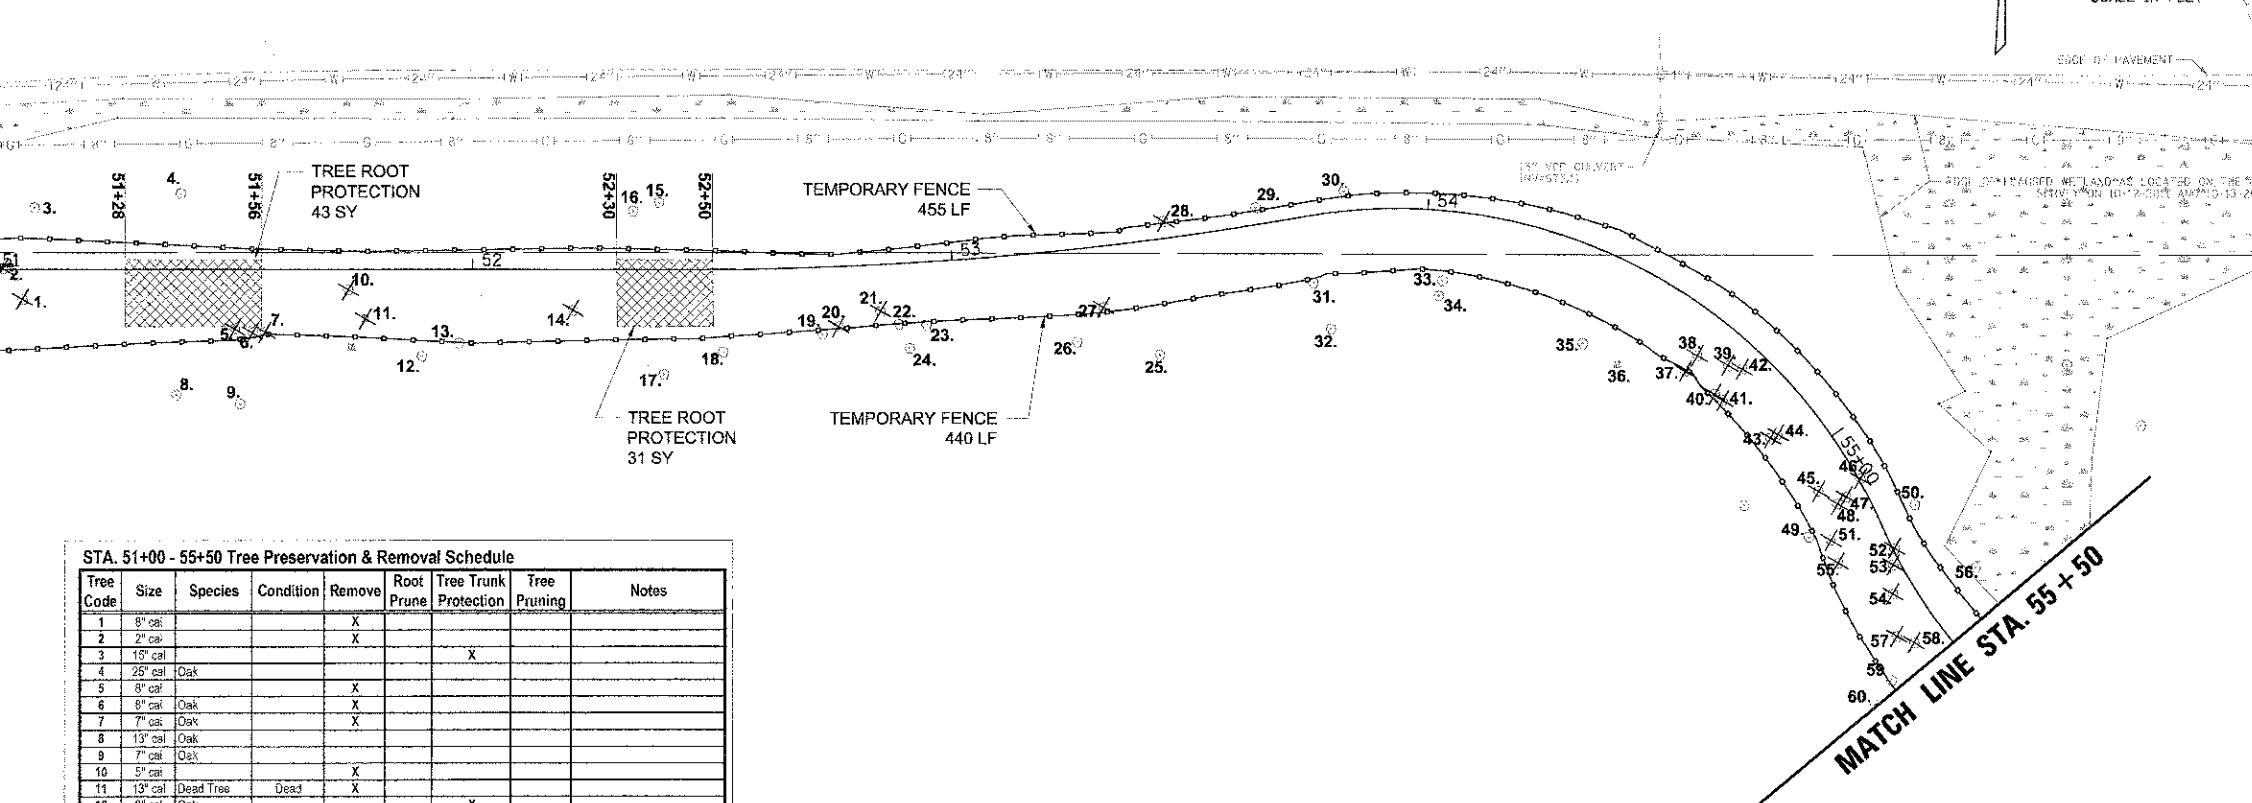


STA. 51+00 - 55+50 Tree Preservation & Removal Schedule

Tree Code	Size	Species	Condition	Remove	Root Prune	Tree Trunk Protection	Tree Pruning	Notes
1	8" cal			X				
2	2" cal			X				
3	15" cal					X		
4	25" cal	Oak						
5	8" cal	Oak		X				
6	8" cal	Oak		X				
7	7" cal	Oak		X				
8	13" cal	Oak						
9	7" cal	Oak						
10	5" cal			X				
11	13" cal	Dead Tree	Dead	X				
12	8" cal	Oak				X		
13	4" cal	Oak			X	X		
14	7" cal	Oak		X				
15	17" cal	Oak				X		
16	17" cal	Oak				X		
17	6" cal	Oak				X		
18	6" cal	Oak				X		
19	8" cal				X	X		
20	12" cal			X				
21	10" cal			X				
22	4" cal				X	X		
23	10" cal				X	X		
24	6" cal				X			
25	11" cal	Oak						
26	4" cal	Hickory						
27	10" cal	Oak		X				
28	8" cal			X				
29	2" cal							
30	5" cal	Oak			X	X		
31	7" cal	Hickory			X	X		
32	11" cal	Oak						
33	10" cal				X	X		
34	6" cal							
35	3" cal							
36	8" cal	Dead Tree	Dead					
37	12" cal			X				
38	2" cal			X				
39	2" cal			X				
40	12" cal			X				
41	12" cal			X				
42	4" cal			X				
43	8" cal			X				
44	3" cal			X				
45	6" cal			X				
46	15" cal			X				
47	5" cal			X				
48	12" cal			X				
49	8" cal	Oak		X				
50	8" cal	Oak		X				
51	3" cal			X				
52	10" cal	Ash	Poor - 2	X				
53	3" cal	Hawthorn	Poor - 2	X				
54	15" cal	Ash	Poor - 2	X				
55	3" cal	Maple	Good - 4	X				
56	2" cal	Oak					X	
57	15" cal	Maple	Good - 4	X				
58	6" cal	Ash	Poor - 2	X				
59	8" cal	Ash	Fair - 3		X	X		
60	8" cal	Maple	Good - 4					

- LEGEND:**
- TREE TO BE REMOVED
 - TREE TO REMAIN
 - ENGINEERED BARRIER (TREE ROOT PROTECTION)
 - TEMPORARY FENCE

9575 W. Higgins Road, Suite 600
Rosemont, Illinois 60018
(847) 823-0500

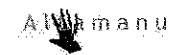

USER NAME = mnomas	DESIGNED = MWJ	REVISED =
PLT SCALE = 20'	DRAWN = PJR	REVISED =
PRINT DATE = 4/11/2013	CHECKED = MWJ	REVISED =
	DATE = 4/11/13	REVISED =

STATE OF ILLINOIS
DEPARTMENT OF TRANSPORTATION

LAKE COOK ROAD/NORTH BRANCH BICYCLE TRAIL EXTENSION
VEGETATION PROTECTION AND REMOVAL PLANS

F.A.U. RTE. 3726	SECTION 10-F3000-22-BT	COUNTY COOK/LAKE	TOTAL SHEETS 89	SHEET NO. 16
SCALE: 1" = 20'				SHEET NO. OF SHEETS STA. TO STA.
ILLINOIS FED. AID PROJECT				

CONTRACT NO. 63781