



**DEVELOPED ELEVATION OF STONE RETAINING WALL
PROPOSED BOARDWALK STRUCTURE No. 1 - W. ABUTMENT**
(Railings Omitted For Clarity)

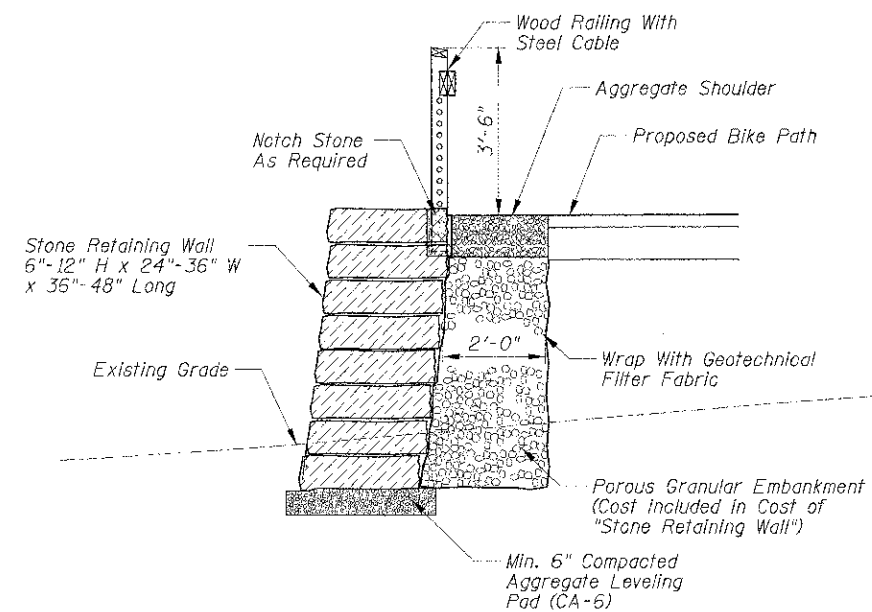

TYPICAL SECTION AT STONE RETAINING WALL

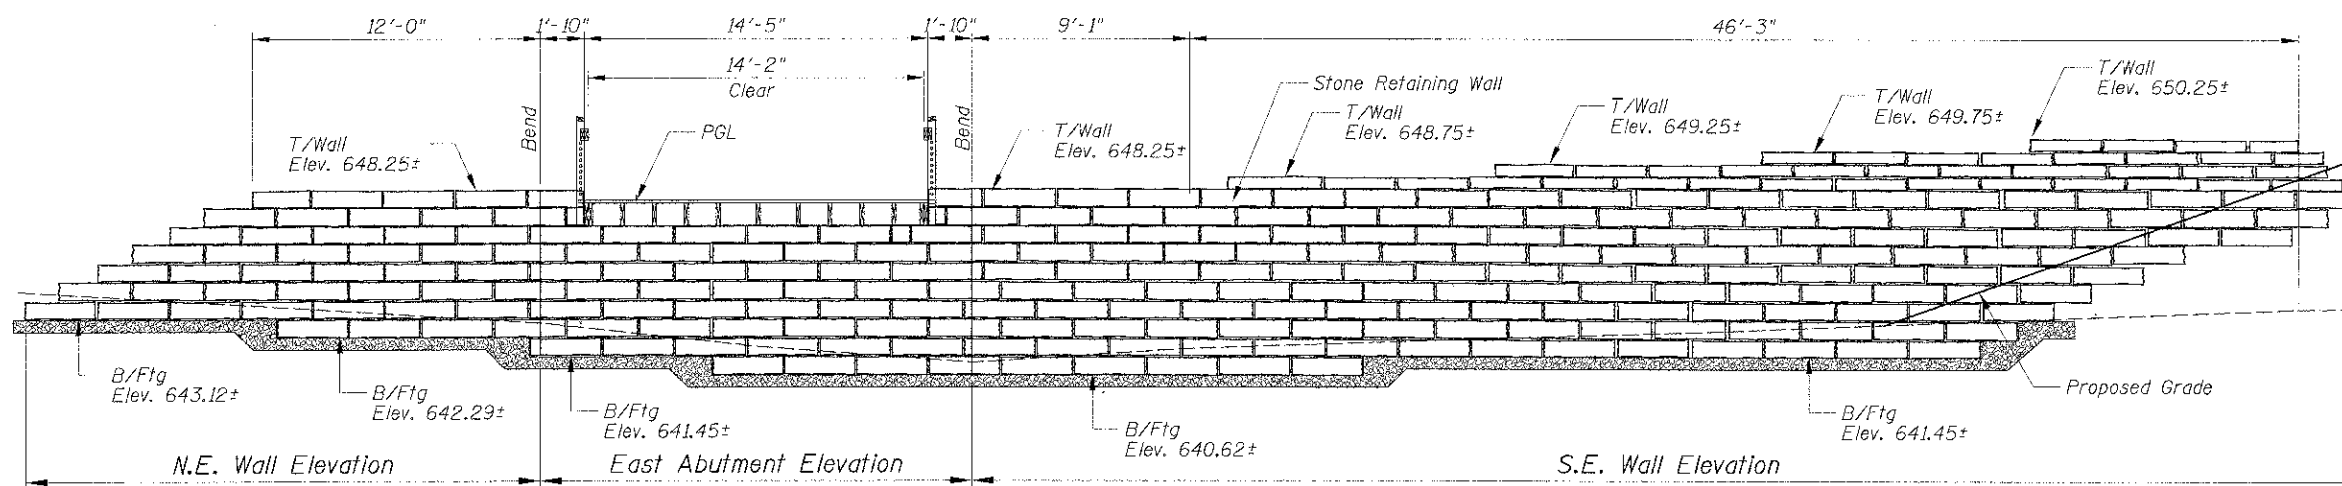

**DEVELOPED ELEVATION OF STONE RETAINING WALL
PROPOSED BOARDWALK STRUCTURE No. 1 - E. ABUTMENT**
(Railings Omitted For Clarity)

NOTES:

1. Final Placement of Stones to be Approved by Landscape Architect in Field.
2. Stones Shall Have No Exposed Saw Cuts.
3. Stone Retaining Walls Shall Have 6H:1V Batter on Exposed Face.

USER NAME: rathorse	DESIGNED: MM	REVISED:
PLLOT SCALE: 1"=40.0'	DRAWN: PDR	REVISED:
PLLOT DATE: 4/11/13	CHECKED: MM	REVISED:
	DATE: 4/11/13	REVISED:

F.A.U. RTE. 3726	SECTION 10-F3000-22-BT	COUNTY COOK/LAKE	TOTAL SHEETS 89	SHEET NO. 56
SCALE: N.T.S.				CONTRACT NO. 63781
SHEET NO. S-3 OF S-8 SHEETS				ILLINOIS FED. AID PROJECT