



FINAL	DATE
SURVEY	
NO. 1	NO. 1
NO. 2	NO. 2
NO. 3	NO. 3
NO. 4	NO. 4
NO. 5	NO. 5
NO. 6	NO. 6
NO. 7	NO. 7
NO. 8	NO. 8
NO. 9	NO. 9
NO. 10	NO. 10

ORIGINAL	DATE
SURVEY	
NO. 1	NO. 1
NO. 2	NO. 2
NO. 3	NO. 3
NO. 4	NO. 4
NO. 5	NO. 5
NO. 6	NO. 6
NO. 7	NO. 7
NO. 8	NO. 8
NO. 9	NO. 9
NO. 10	NO. 10

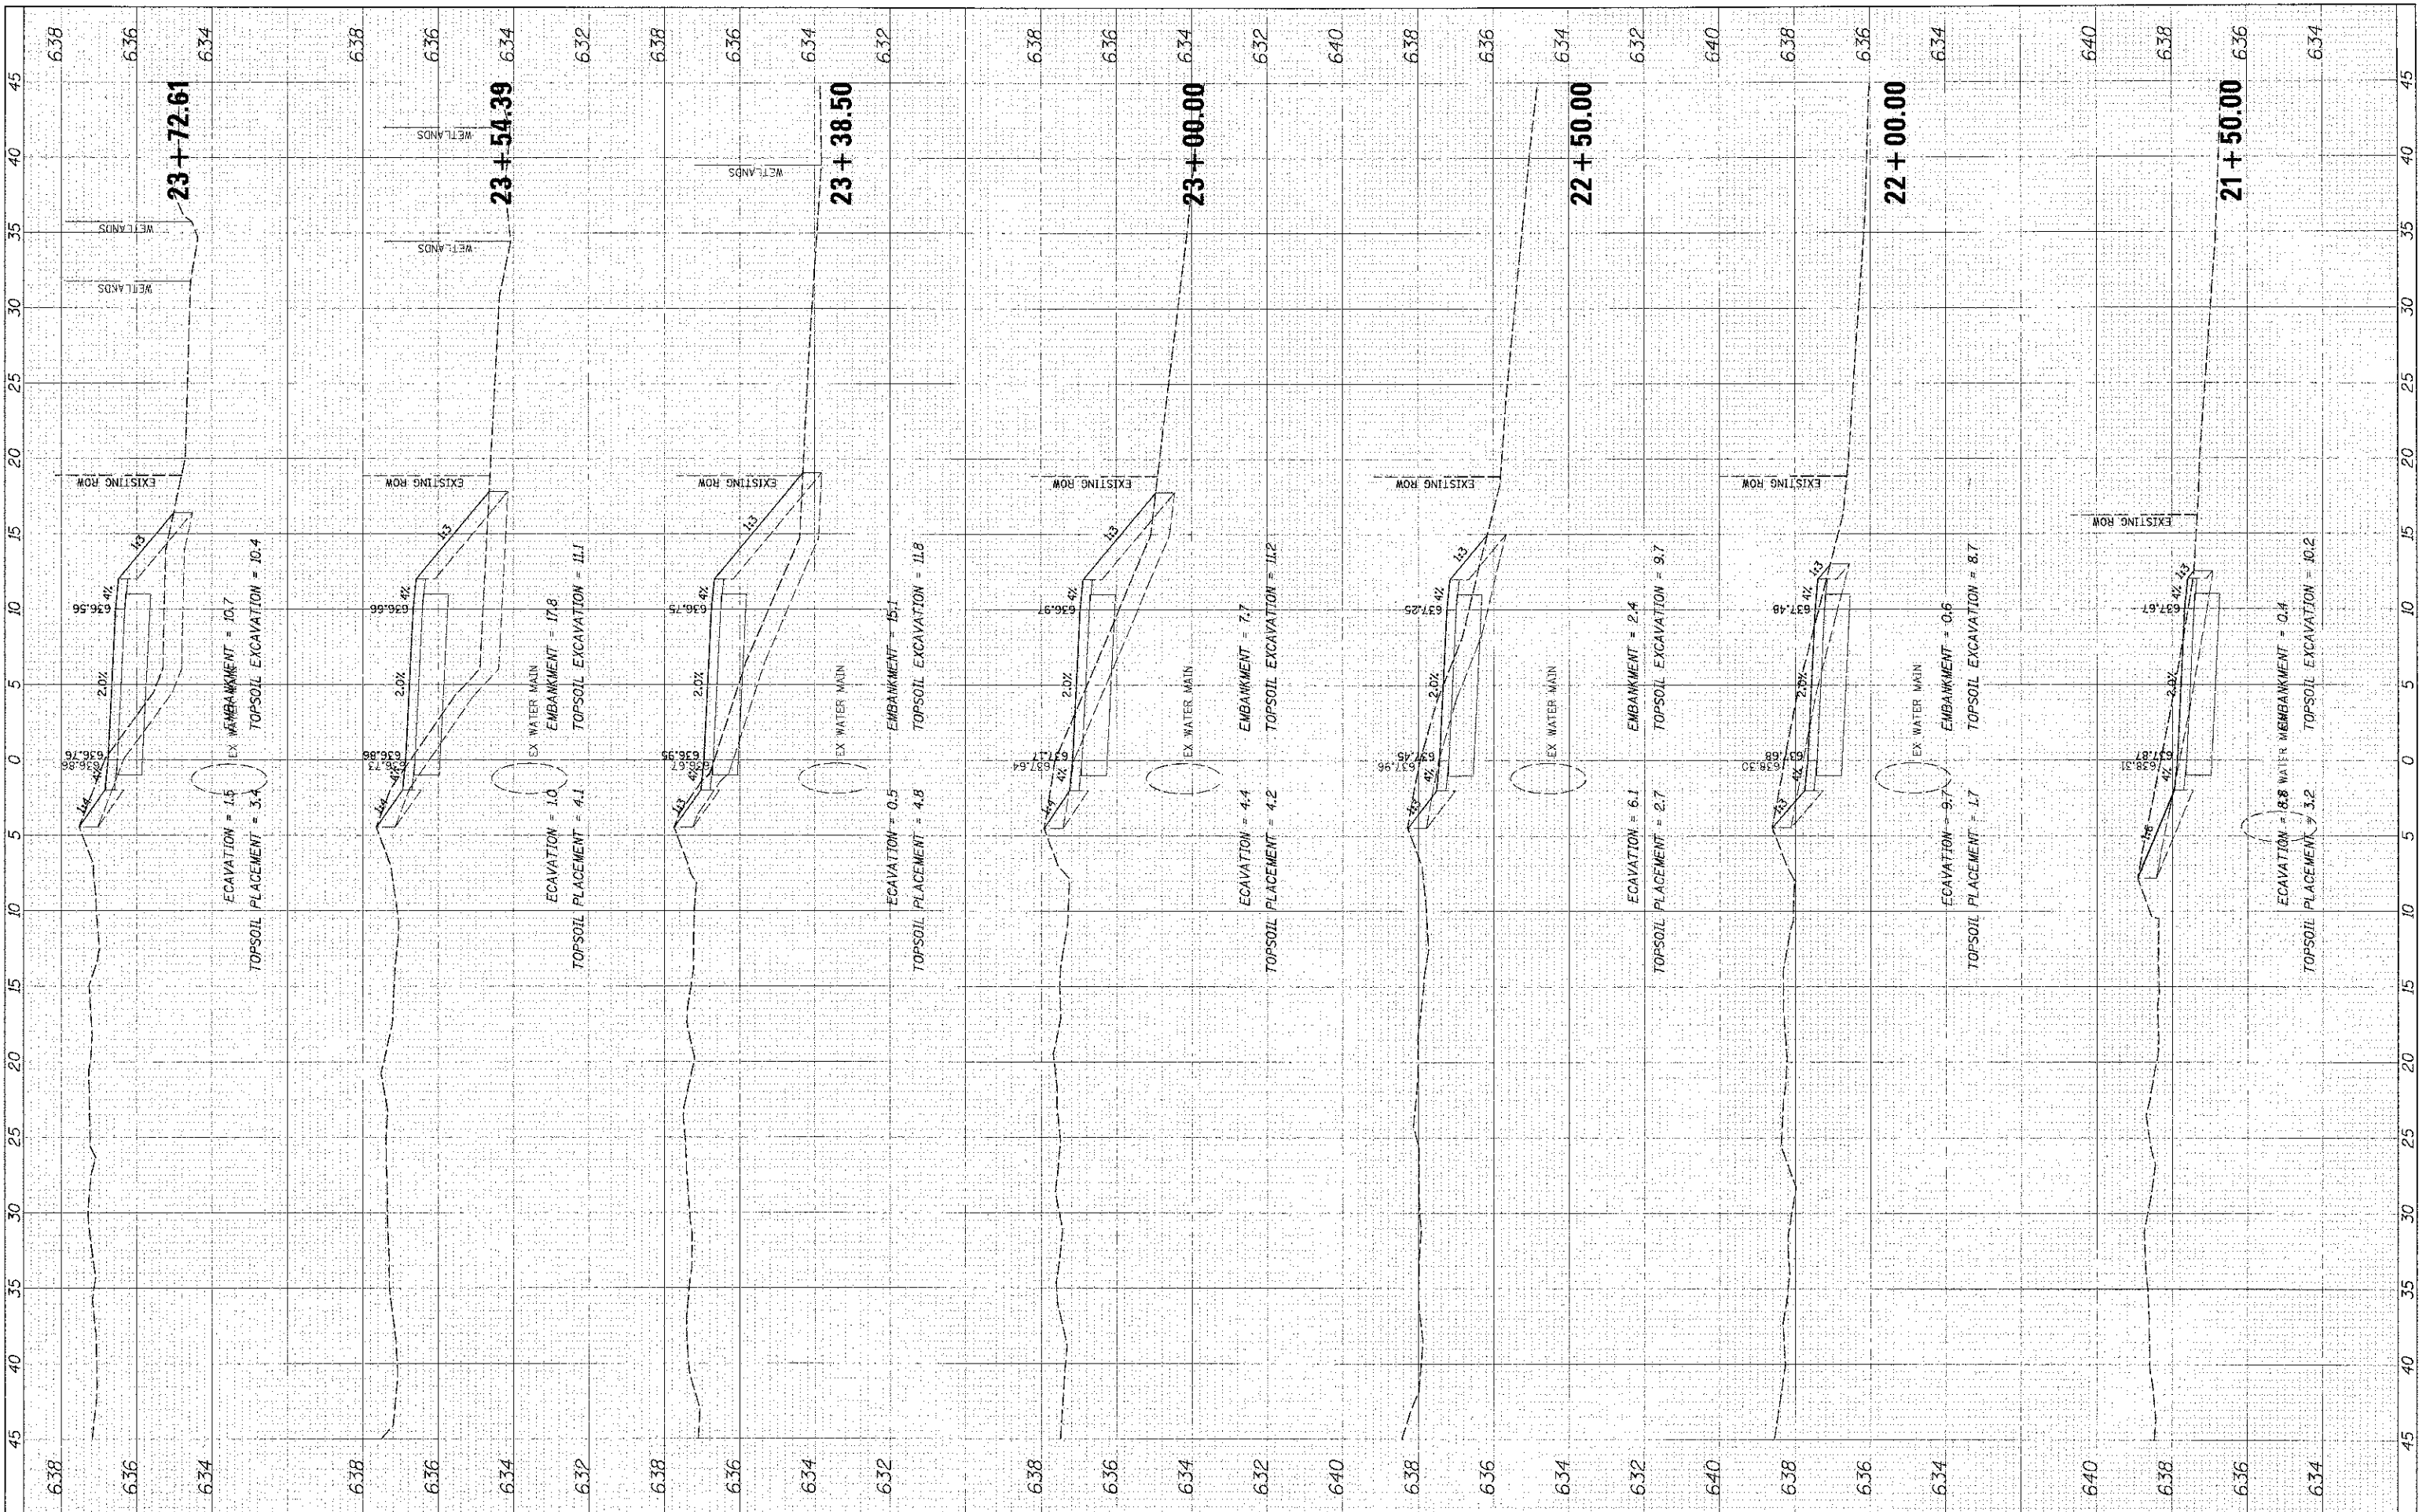

9575 W. Higgins Road, Suite 600
 Rosemont, Illinois 60018
 (847) 823-0500

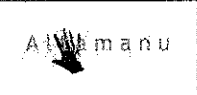

USER NAME = mthomas
 PLOT SIZE = 8'
 PLOT DATE = 4/11/2013

DESIGNED - MBT
 DRAWN - PWN
 CHECKED - MEK
 DATE - 4/11/13

REVISED -
 REVISED -
 REVISED -
 REVISED -

STATE OF ILLINOIS
 DEPARTMENT OF TRANSPORTATION

LAKE COOK ROAD NORTH BRANCH BICYCLE TRAIL EXTENSION
 PROPOSED CROSS SECTIONS

F.A.U. RTE.	SECTION	COUNTY	TOTAL SHEETS
3726	10-F3000-22-BT	COOK	89 75
			CONTRACT NO. 63781
ILLINOIS FED. AID PROJECT			

1"=5' H 1"=2' V SHEET NO. OF SHEETS STA. 21+50.00 TO STA. 23+72.61