


FINAL SURVEY SHEETS
 SURVEYED: _____ DATE: 3/11/13
 NOTE BOOK: _____
 AREAS: _____
 NO. _____

ORIGINAL SURVEY SHEETS
 SURVEYED: _____ DATE: _____
 NOTE BOOK: _____
 AREAS: _____
 NO. _____

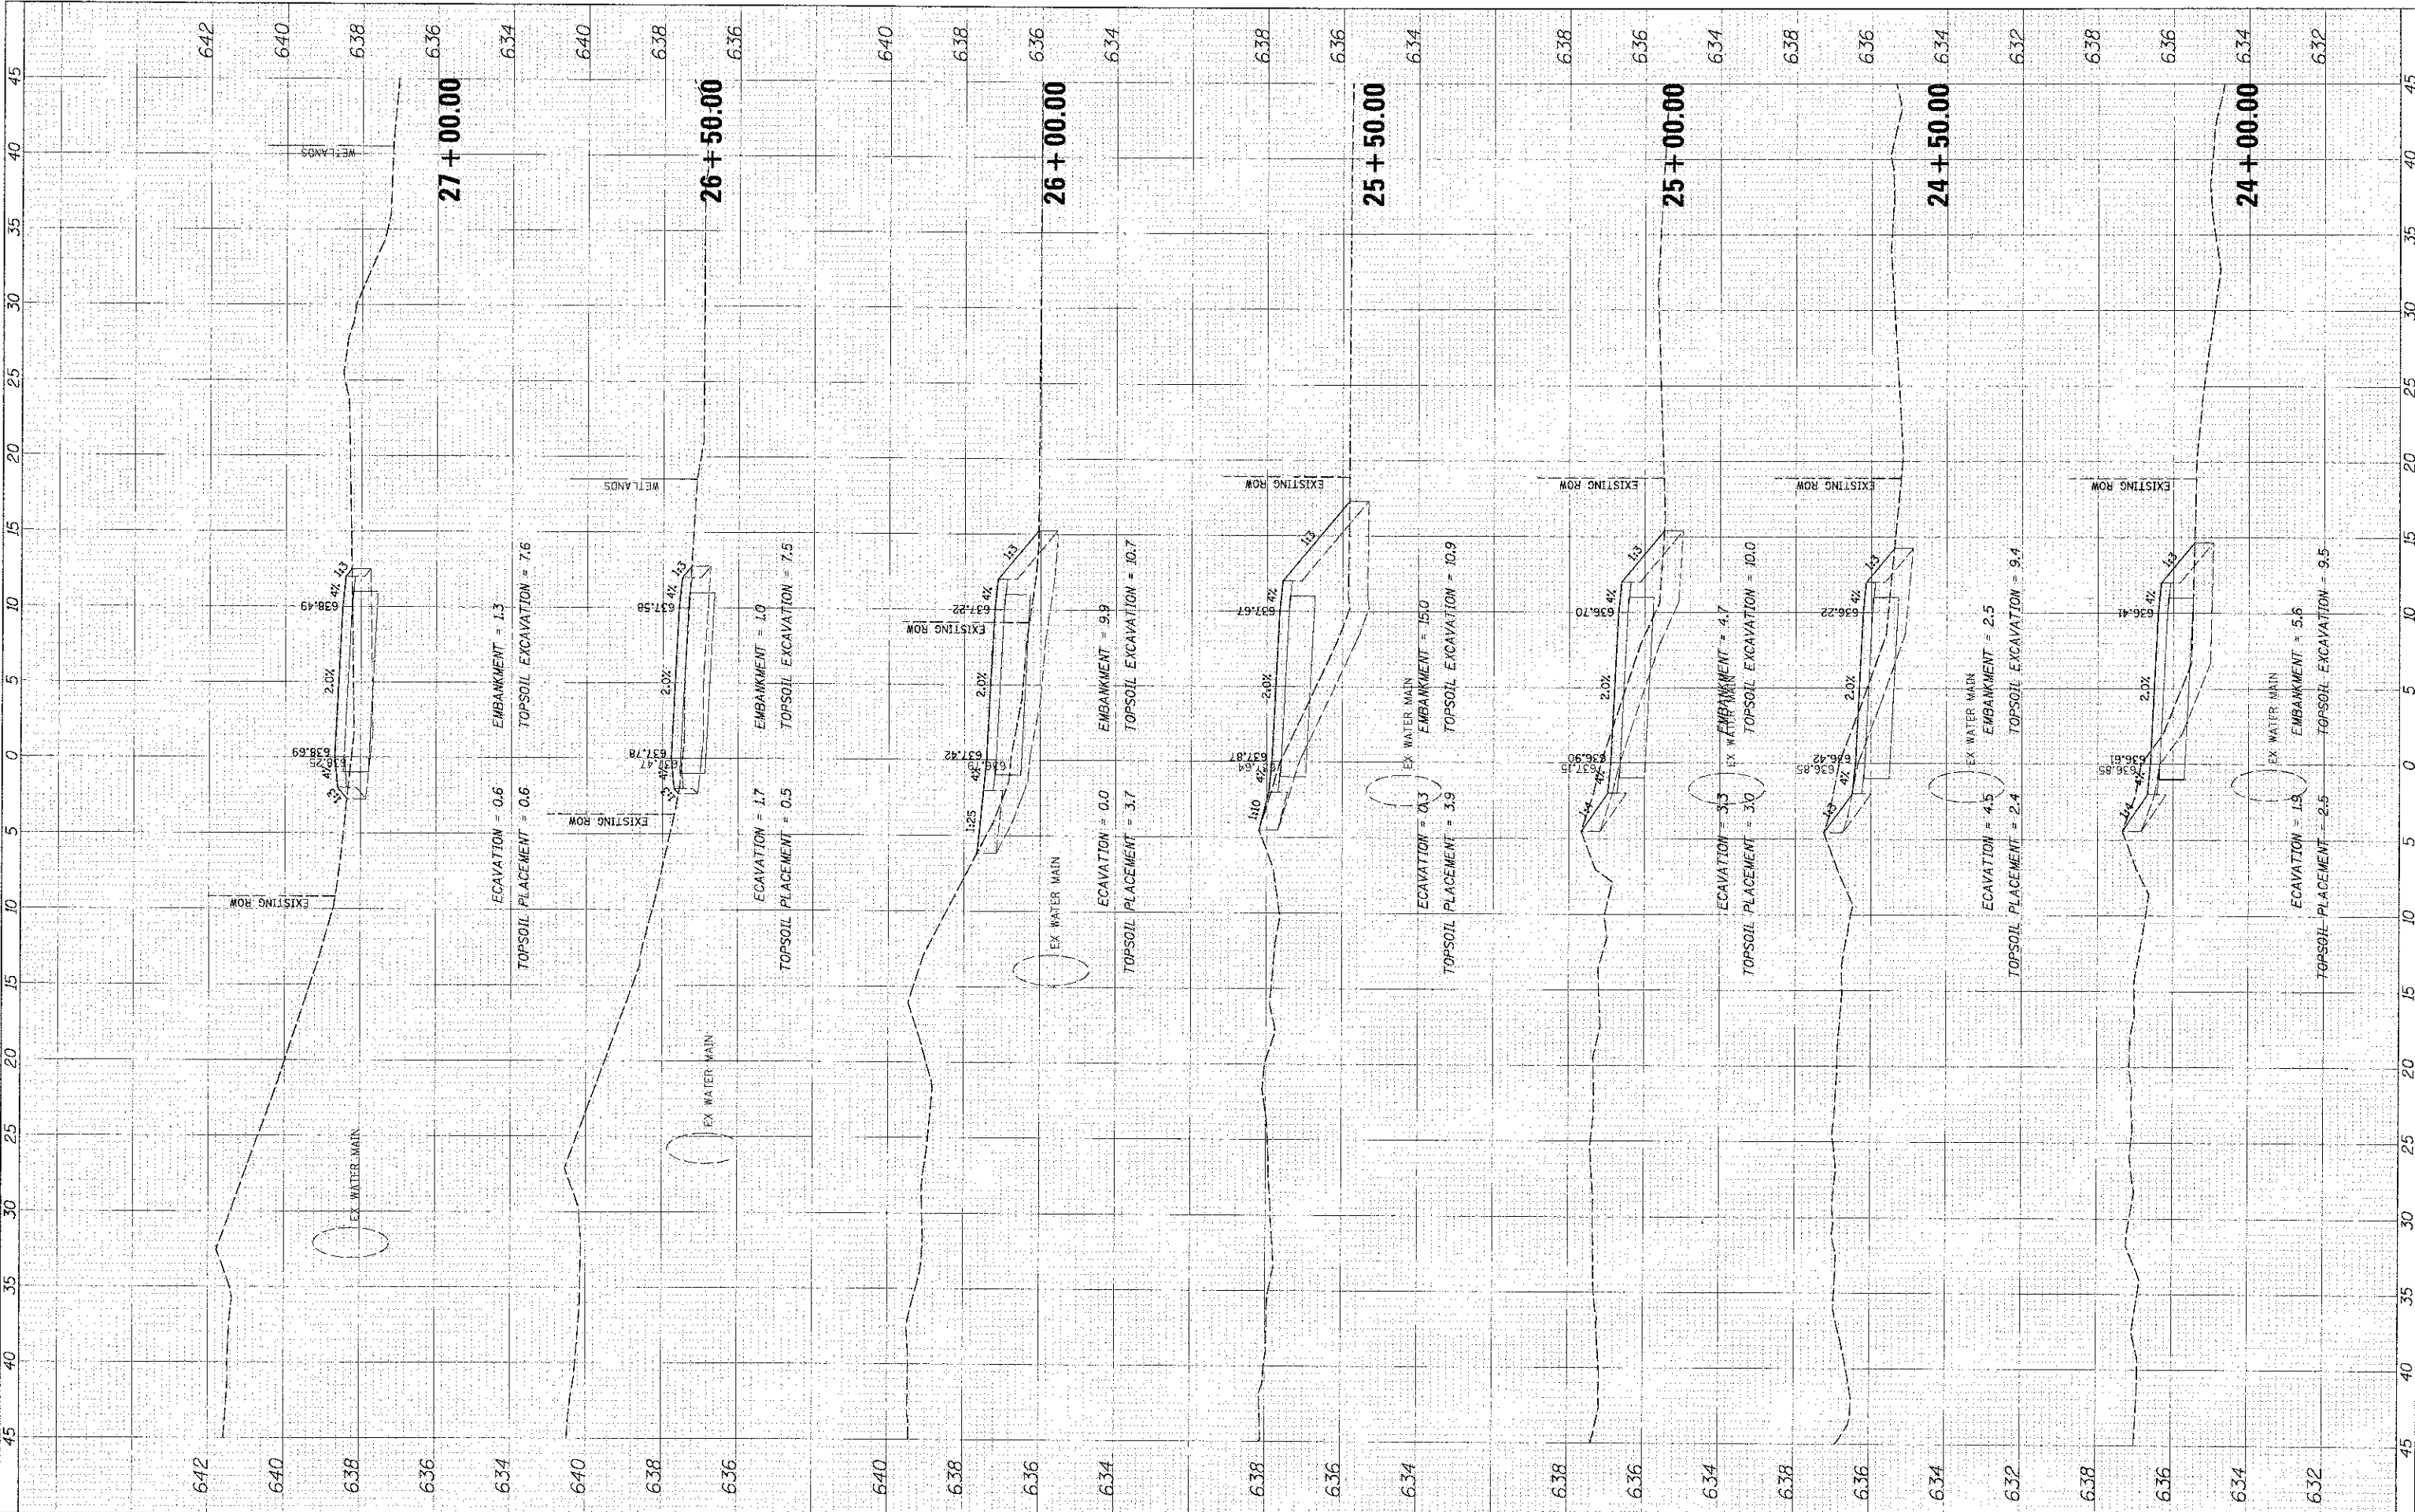

CB 8575 W. Higgins Road, Suite 800
 Rosemont, Illinois 60018
 (847) 828-0600

Altman

USER NAME: jduffy
 PLOT SCALE: 5'
 PLOT DATE: 4/11/2013

DESIGNED - MBT
 DRAWN - PWN
 CHECKED - MEK
 DATE - 4/11/13

REVISED
 REVISED
 REVISED
 REVISED

STATE OF ILLINOIS
DEPARTMENT OF TRANSPORTATION

LAKE COOK ROAD NORTH BRANCH BICYCLE TRAIL EXTENSION
PROPOSED CROSS SECTIONS

1"=5' H 1"=2' V SHEET NO. 07 OF SHEETS STA. 24+00.00 TO STA. 27+00.00

F.A.U. R.T.E. 3726	SECTION 10-F3000-22-BT	COUNTY COOK	TOTAL SHEETS 89	SHEET NO. 76
CONTRACT NO. 63781				
ILLINOIS FED. AID PROJECT				