


FINAL SURVEY	DATE
REVISION	
NO. DATE	
BY	

ORIGINAL SURVEY	DATE
REVISION	
NO. DATE	
BY	

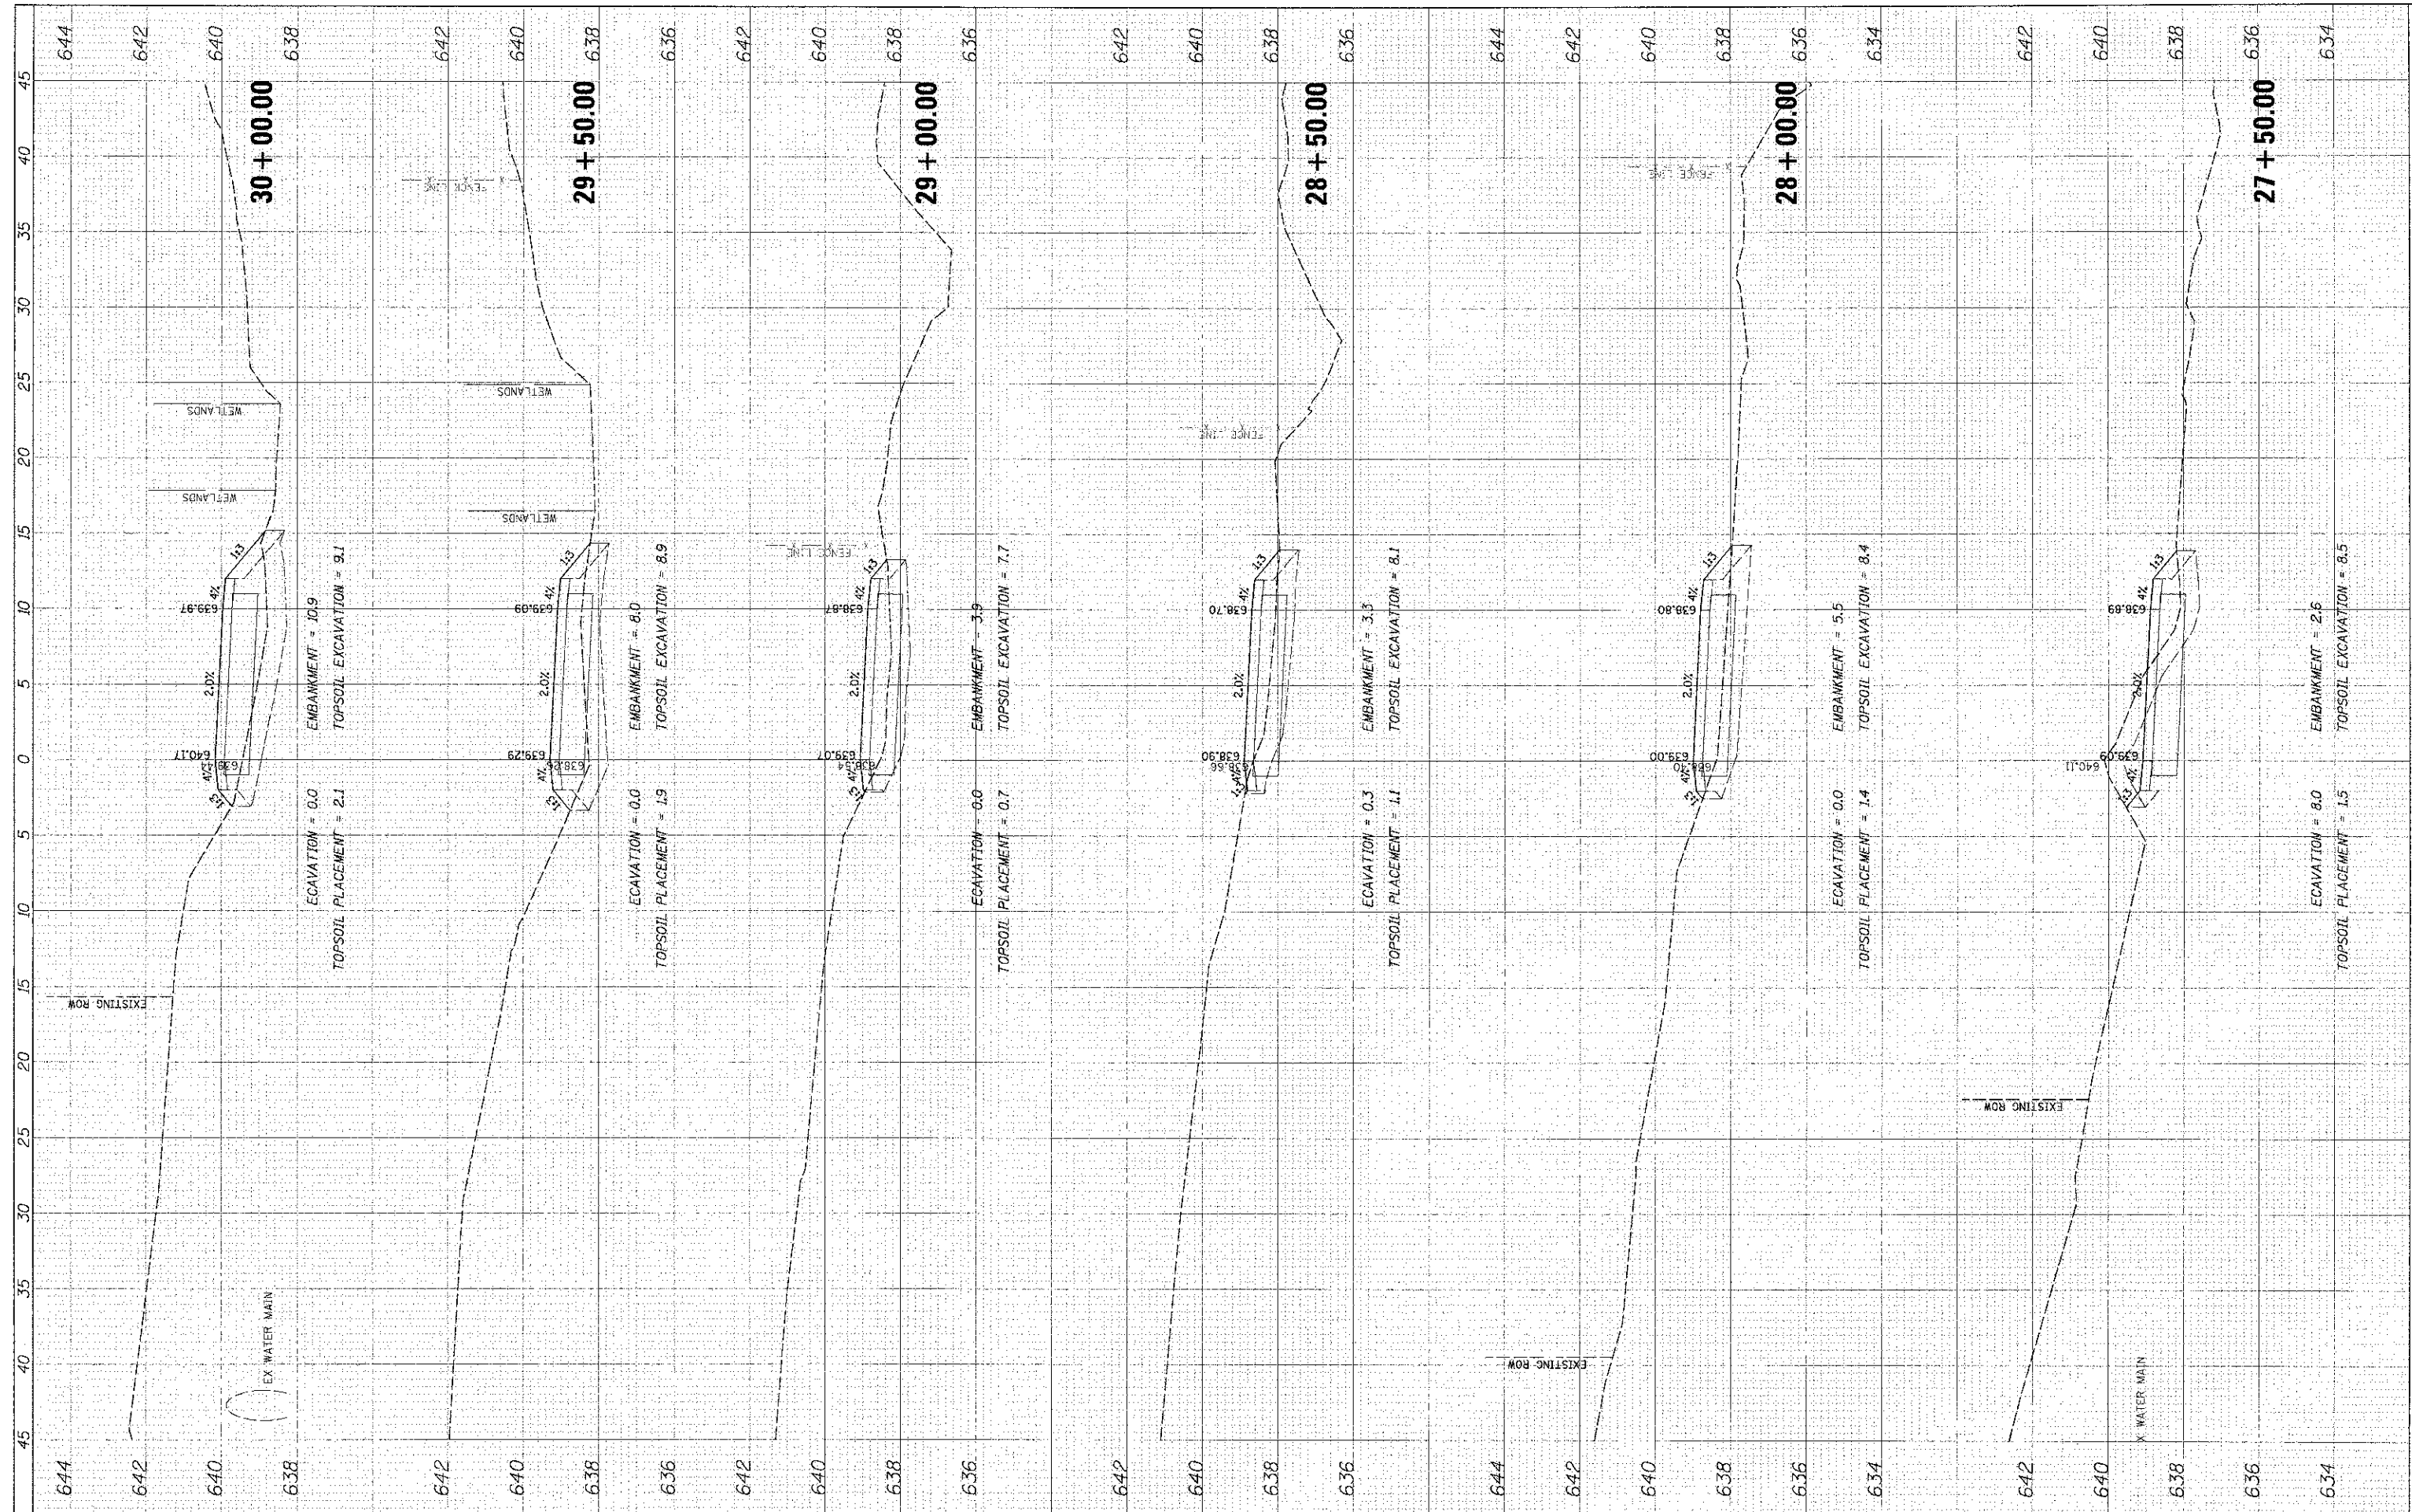

**ALUMANO**  
 9575 W. Higgins Road, Suite 600  
 Rosemont, Illinois 60018  
 (847) 823-0500

USER NAME = mtomney	DESIGNED - MBT	REVISED -
PLOT SCALE = 5'	DRAWN - PWN	REVISED -
PLOT DATE = 4/11/2013	CHECKED - MEK	REVISED -
	DATE - 4/11/13	REVISED -

**STATE OF ILLINOIS**  
**DEPARTMENT OF TRANSPORTATION**

**LAKE COOK ROAD/NORTH BRANCH BICYCLE TRAIL EXTENSION**  
**PROPOSED CROSS SECTIONS**  
 1"=5' H 1"=2' V SHEET NO. OF SHEETS STA. 27+50.00 TO STA. 30+00.00

F.A.I. RT. 3726	SECTION 10-F3000-22-BT	COUNTY COOK	TOTAL SHEETS 89	SHEET NO. 77
CONTRACT NO. 63781				ILLINOIS FED. AID PROJECT