


FINAL SURVEY	BY	DATE
SURVEYED		
NOTE BOOK		
MAP PLAT		
AREAS		
BY		
DATE		

DESIGNED	BY	DATE
DRAWN		
CHECKED		
DATE		



9575 W. Higgins Road, Suite 600  
Rosemont, Illinois 60018  
(647) 823-0500

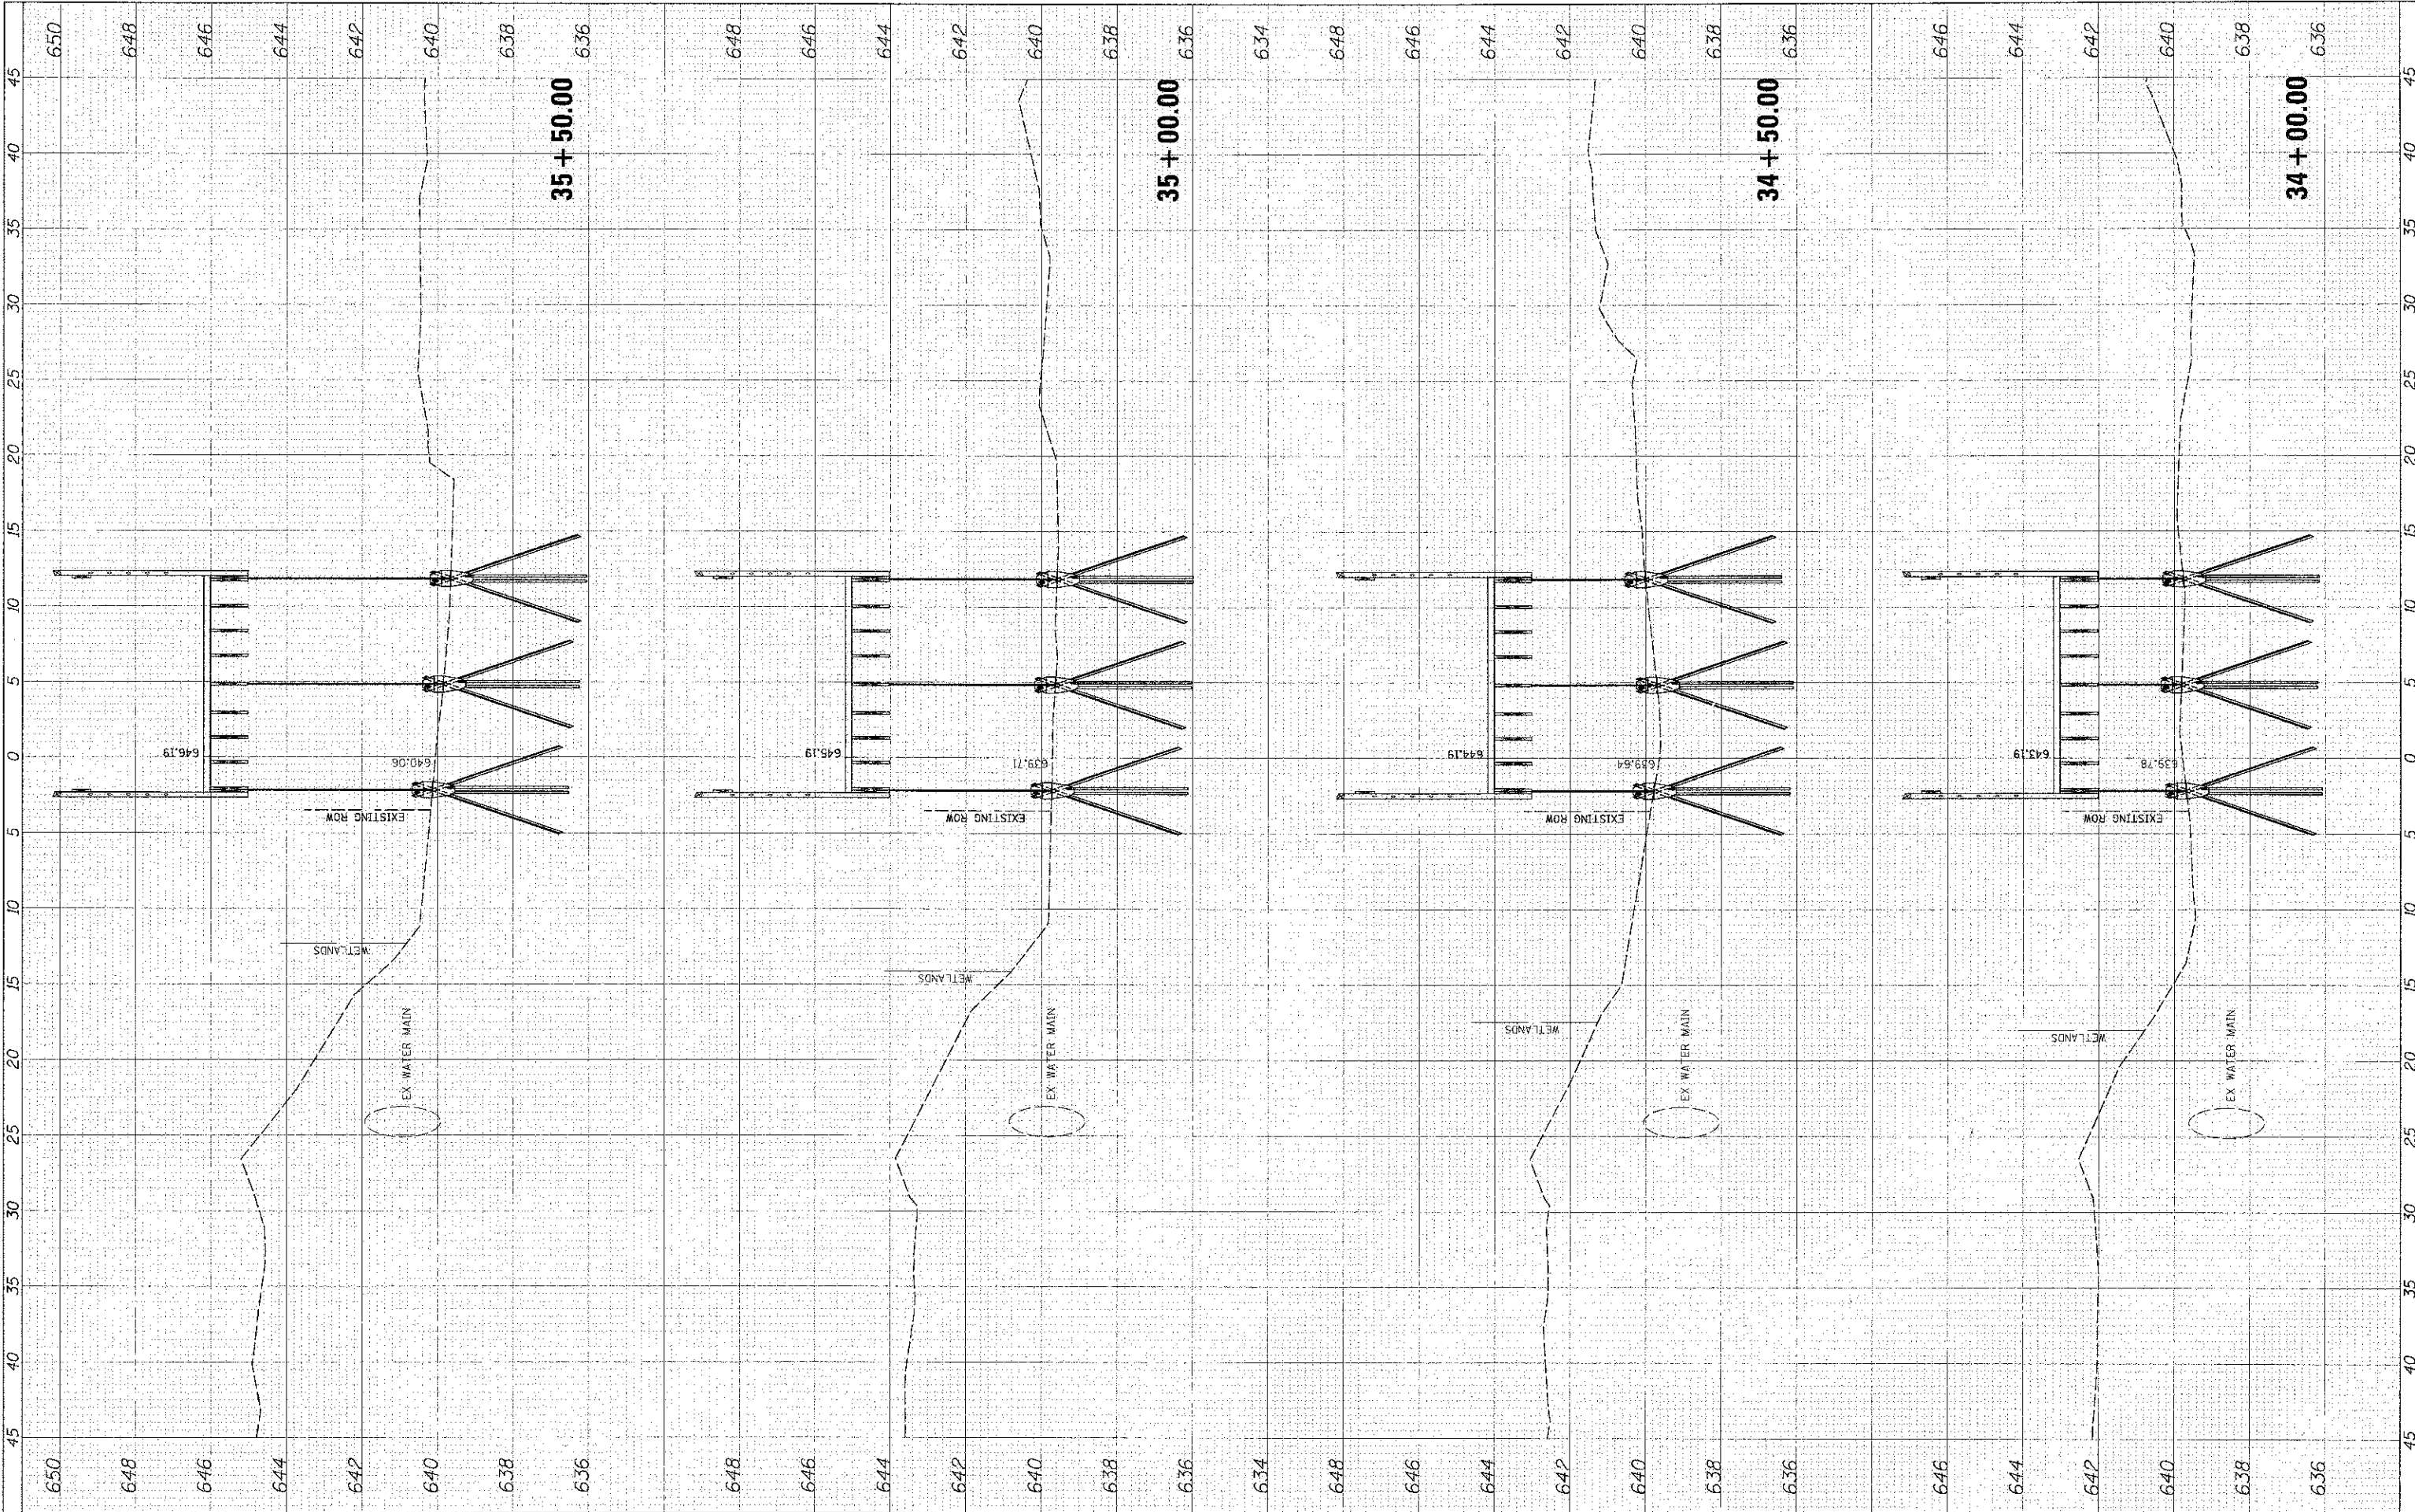

USER NAME = rchomas  
DESIGNED - MBT  
DRAWN - PWN  
CHECKED - MEK  
DATE - 4/11/13  
PLOT SCALE = 5'  
PLOT DATE = 4/11/2013

DESIGNED - MBT  
DRAWN - PWN  
CHECKED - MEK  
DATE - 4/11/13

REVISED  
REVISED  
REVISED  
REVISED

STATE OF ILLINOIS  
DEPARTMENT OF TRANSPORTATION

LAKE COOK ROAD/NORTH BRANCH BICYCLE TRAIL EXTENSION  
PROPOSED CROSS SECTIONS  
1"=5' H 1"=2' V SHEET NO. OF SHEETS STA. 34+00.00 TO STA. 35+50.00

F.A.U. RTE.	SECTION	COUNTY	TOTAL SHEETS	SHEET NO.
3726	10-F3000-22-BT	COOK	89	80
CONTRACT NO. 63781			ILLINOIS FED. AID PROJECT	