



FINAL	DATE
DESIGNED	
DRAWN	
CHECKED	
NO. OF SHEETS	
NO. OF SHEETS	
AREAS CHECKED	
NO.	

ORIGINAL	DATE
DESIGNED	
DRAWN	
CHECKED	
NO. OF SHEETS	
NO. OF SHEETS	
AREAS CHECKED	
NO.	

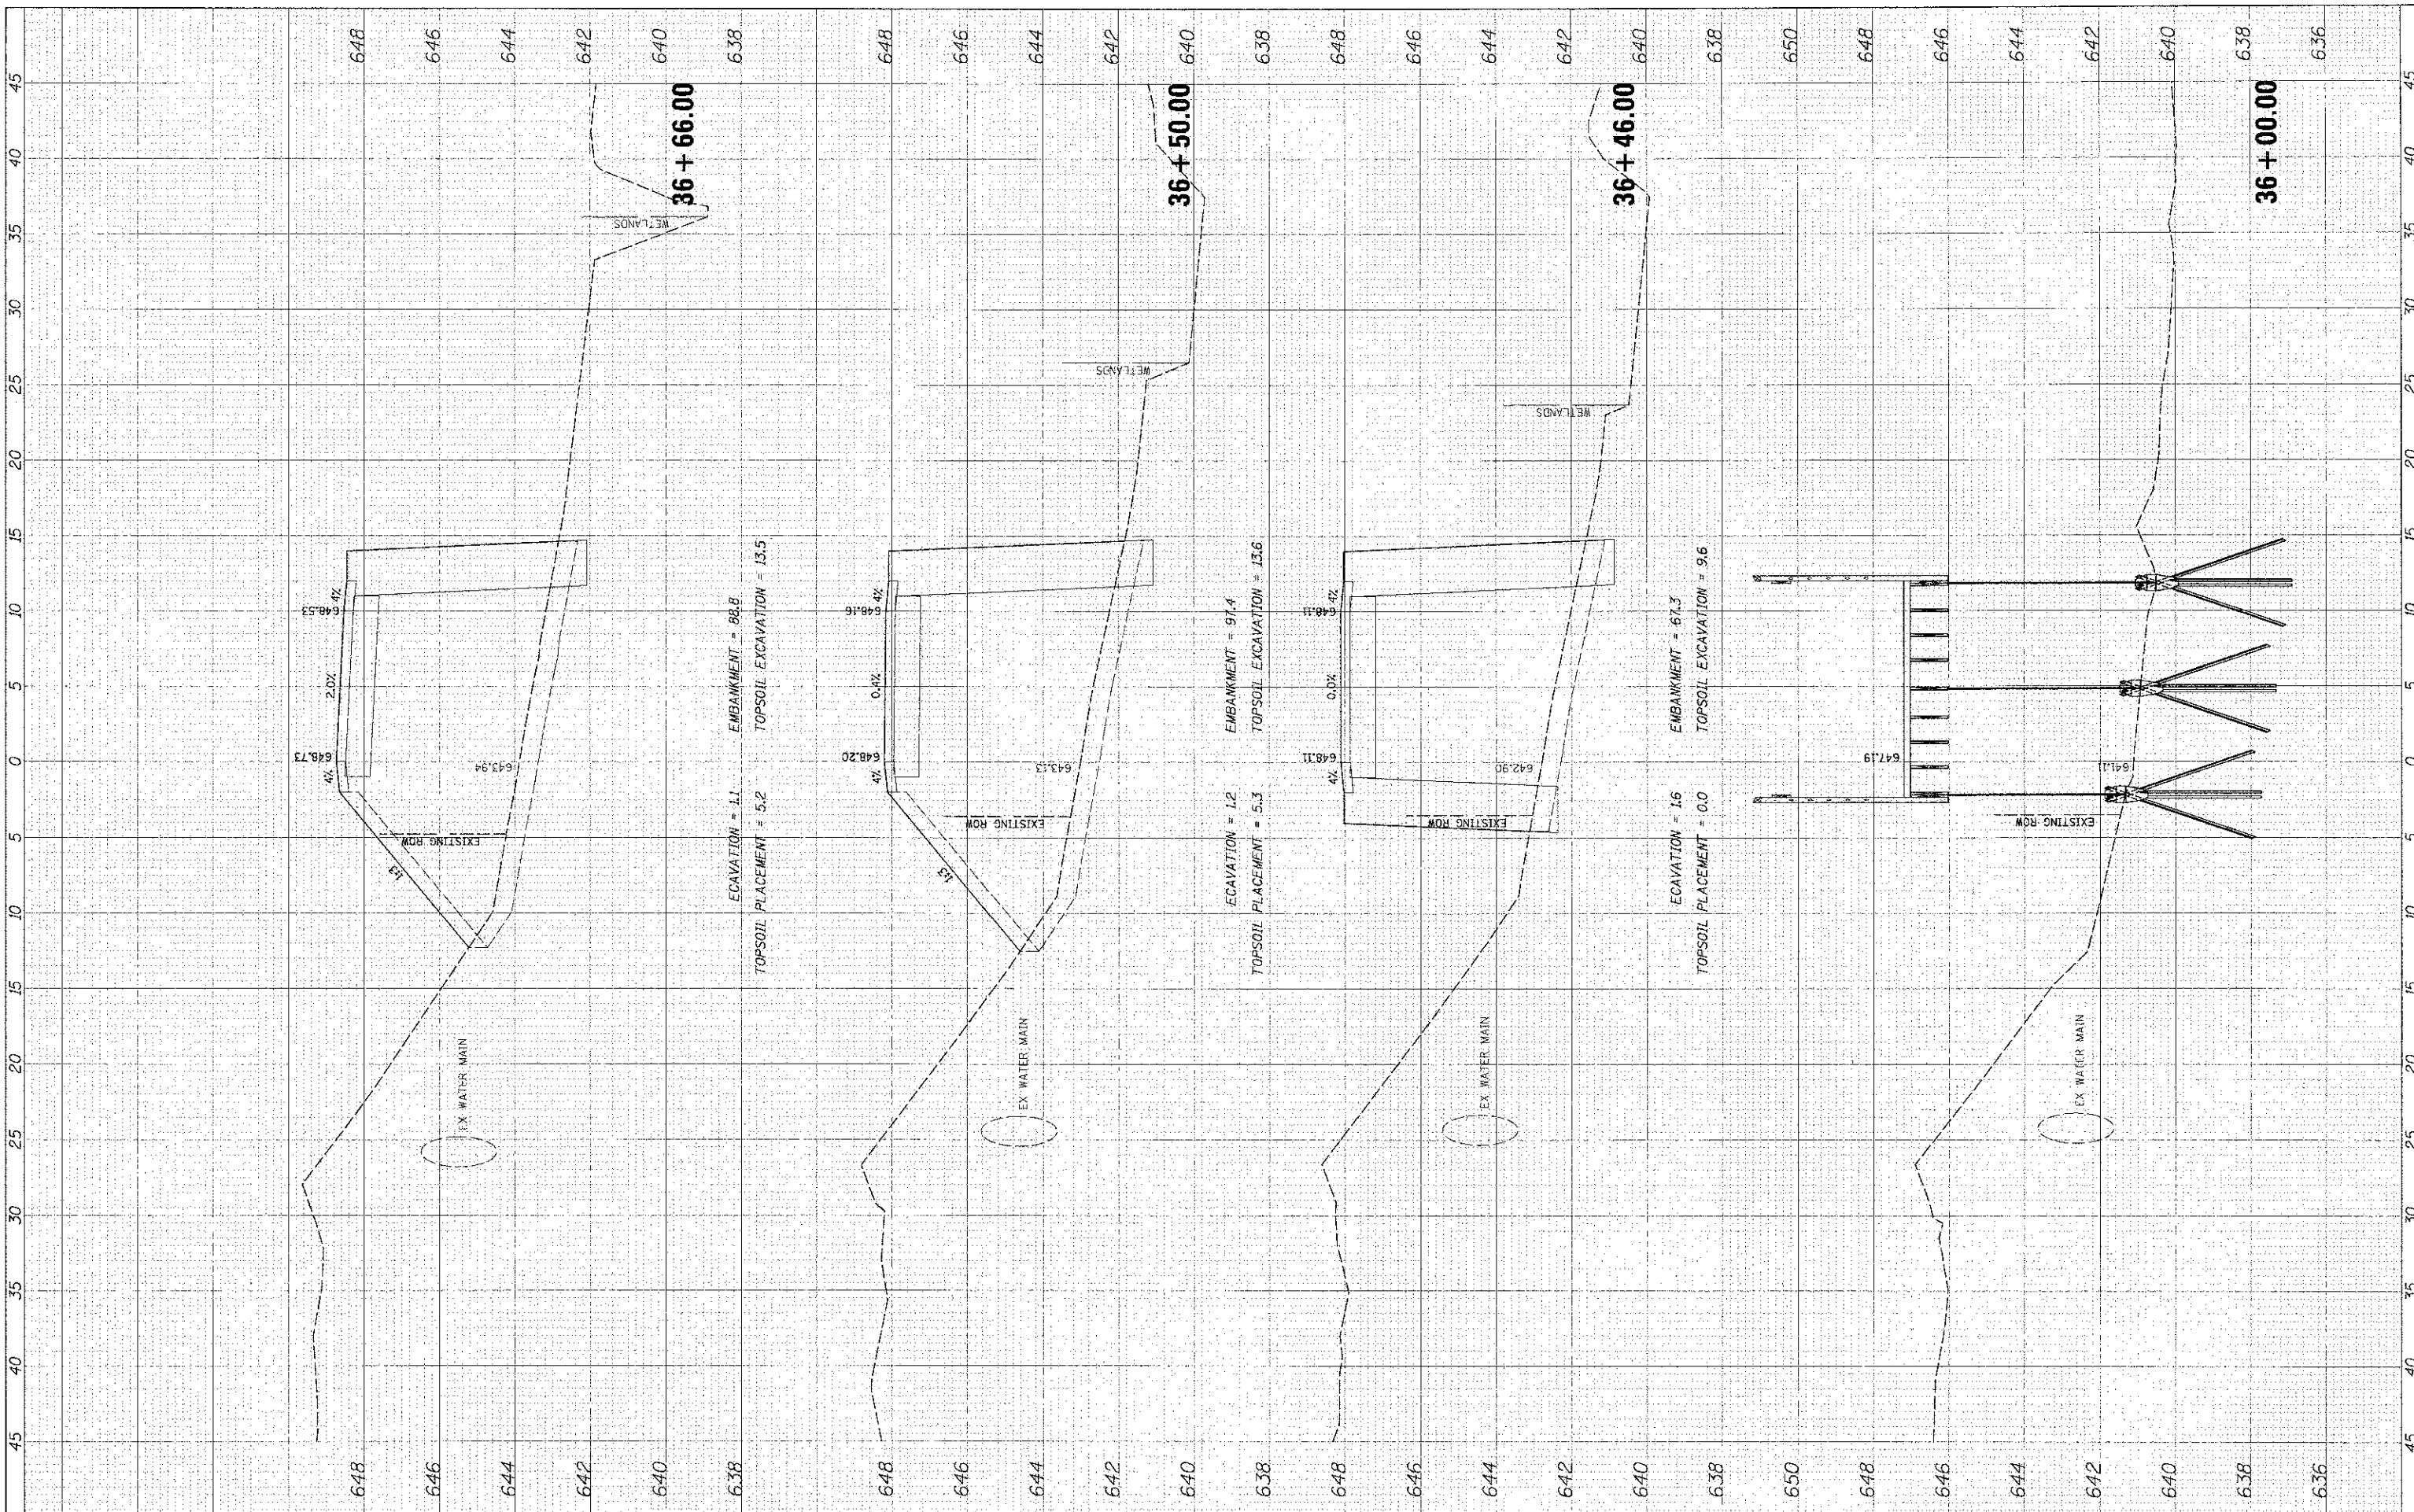

9575 W. Higgins Road, Suite 600  
Rosemont, Illinois 60018  
(847) 823-0500

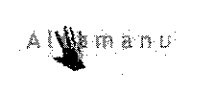

USER NAME = mtrntrn  
P.L.S. SCALE = 5'  
P.L.S. DATE = 4/11/2013

DESIGNED	MBT	REVISED	-
DRAWN	PWN	REVISED	-
CHECKED	MEK	REVISED	-
DATE	4/11/13	REVISED	-

STATE OF ILLINOIS  
DEPARTMENT OF TRANSPORTATION

LAKE COOK ROAD/NORTH BRANCH BICYCLE TRAIL EXTENSION  
PROPOSED CROSS SECTIONS  
2"=5' H 1"=2' V SHEET NO. OF SHEETS STA. 36+00.00 TO STA. 36+66.00

F.A.U. RTE.	SECTION	COUNTY	TOTAL SHEETS	SHEET NO.
3726	10-F3000-22-BT	COOK	89	81
				CONTRACT NO. 63781
ILLINOIS FED. AID PROJECT				