


FINAL SURVEY	SURVEYED	BY	DATE
NOTE BOOK	PROJ. NO.		
AREAS	EXCISED		

ORIGINAL SURVEY	DESIGNED	BY	DATE
NOTE BOOK	PLOTTED		
AREAS	EXCISED		

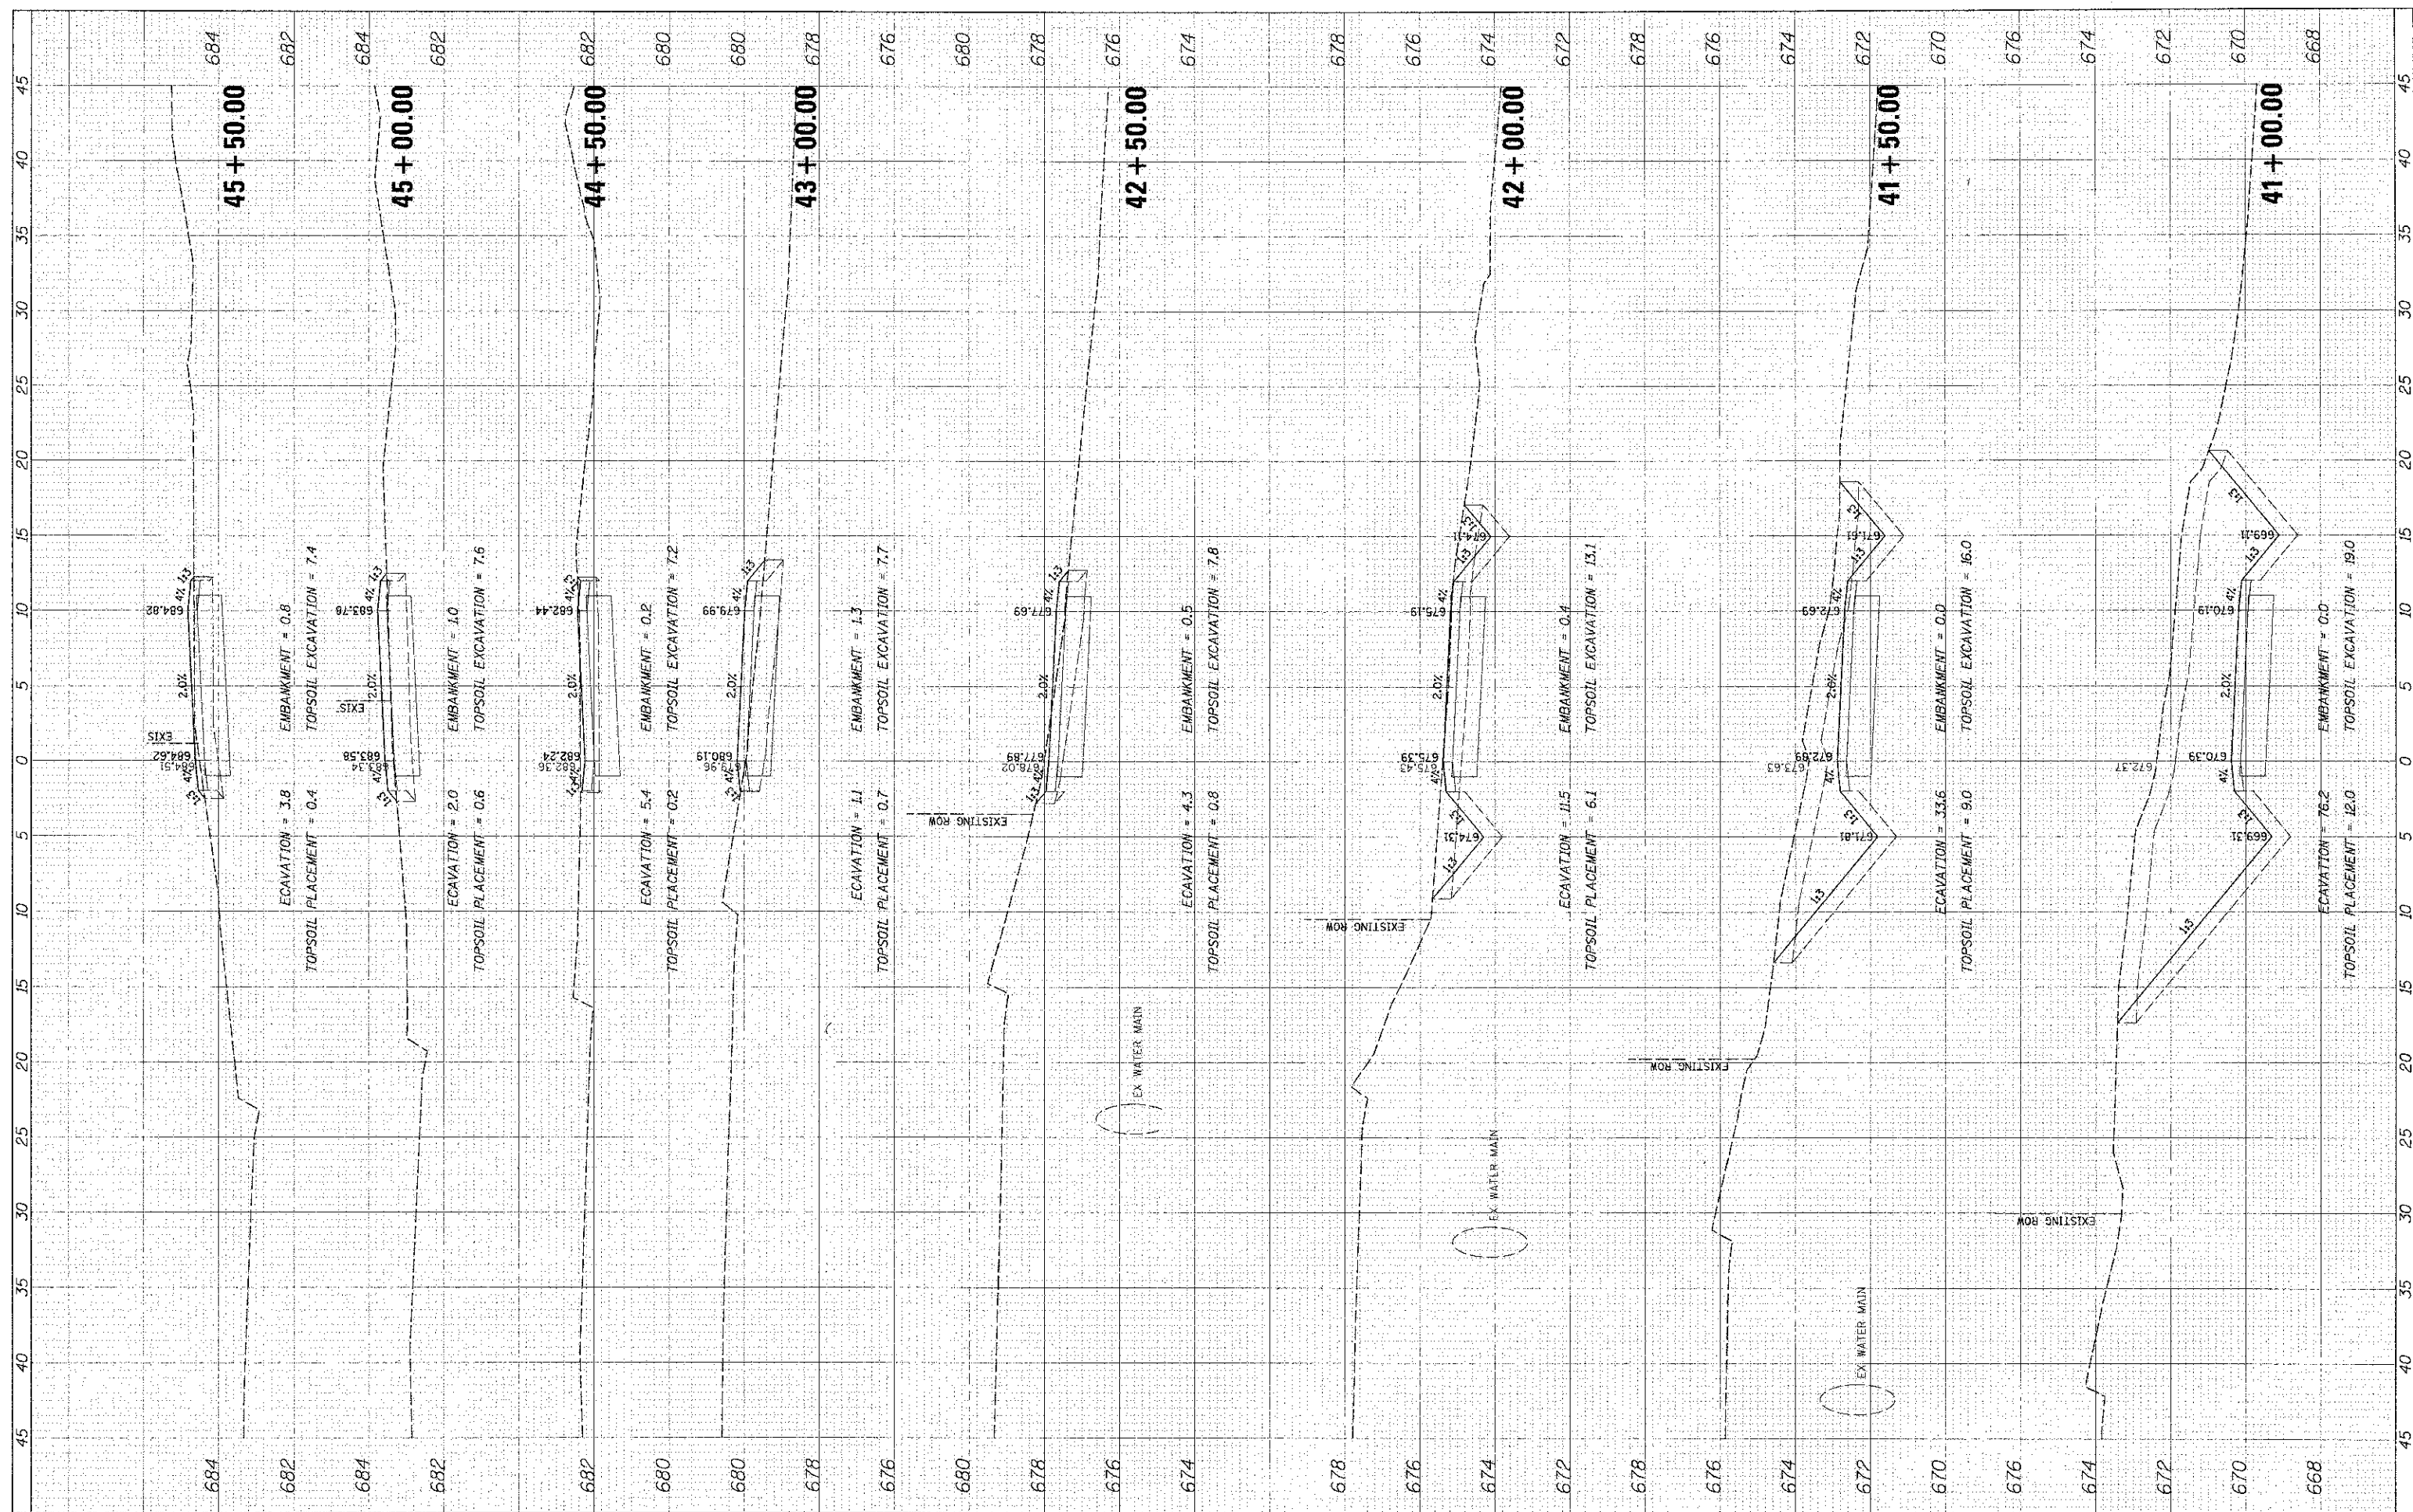

MANU

USER NAME = mtravins

PLOT SCALE = 5'

PLOT DATE = 4/11/13

DESIGNED - MBT	REVISED
DRAWN - PWN	REVISED
CHECKED - MEK	REVISED
DATE - 4/11/13	REVISED

STATE OF ILLINOIS
DEPARTMENT OF TRANSPORTATION

LAKE COOK ROAD NORTH BRANCH BICYCLE TRAIL EXTENSION
PROPOSED CROSS SECTIONS

1"=5' H 1"=2' V

SHEET NO. OF SHEETS

STA. 41+00.00 TO STA. 45+50.00

F.A.U. RTE. 3726	SECTION 10-F3000-22-BT	COUNTY COOK	TOTAL SHEETS 89	SHEET NO. 84
CONTRACT NO. 63781				(ILLINOIS) FED. AID PROJECT