


FINAL SURVEY	DATE
REVISIONS	
NO. DATE	
BY	
DATE	
BY	
DATE	
BY	
DATE	

ORIGINAL SURVEY	DATE
REVISIONS	
NO. DATE	
BY	
DATE	
BY	
DATE	
BY	
DATE	



9575 W. Higgins Road, Suite 000
 Rosemont, Illinois 60018
 (847) 823-0500

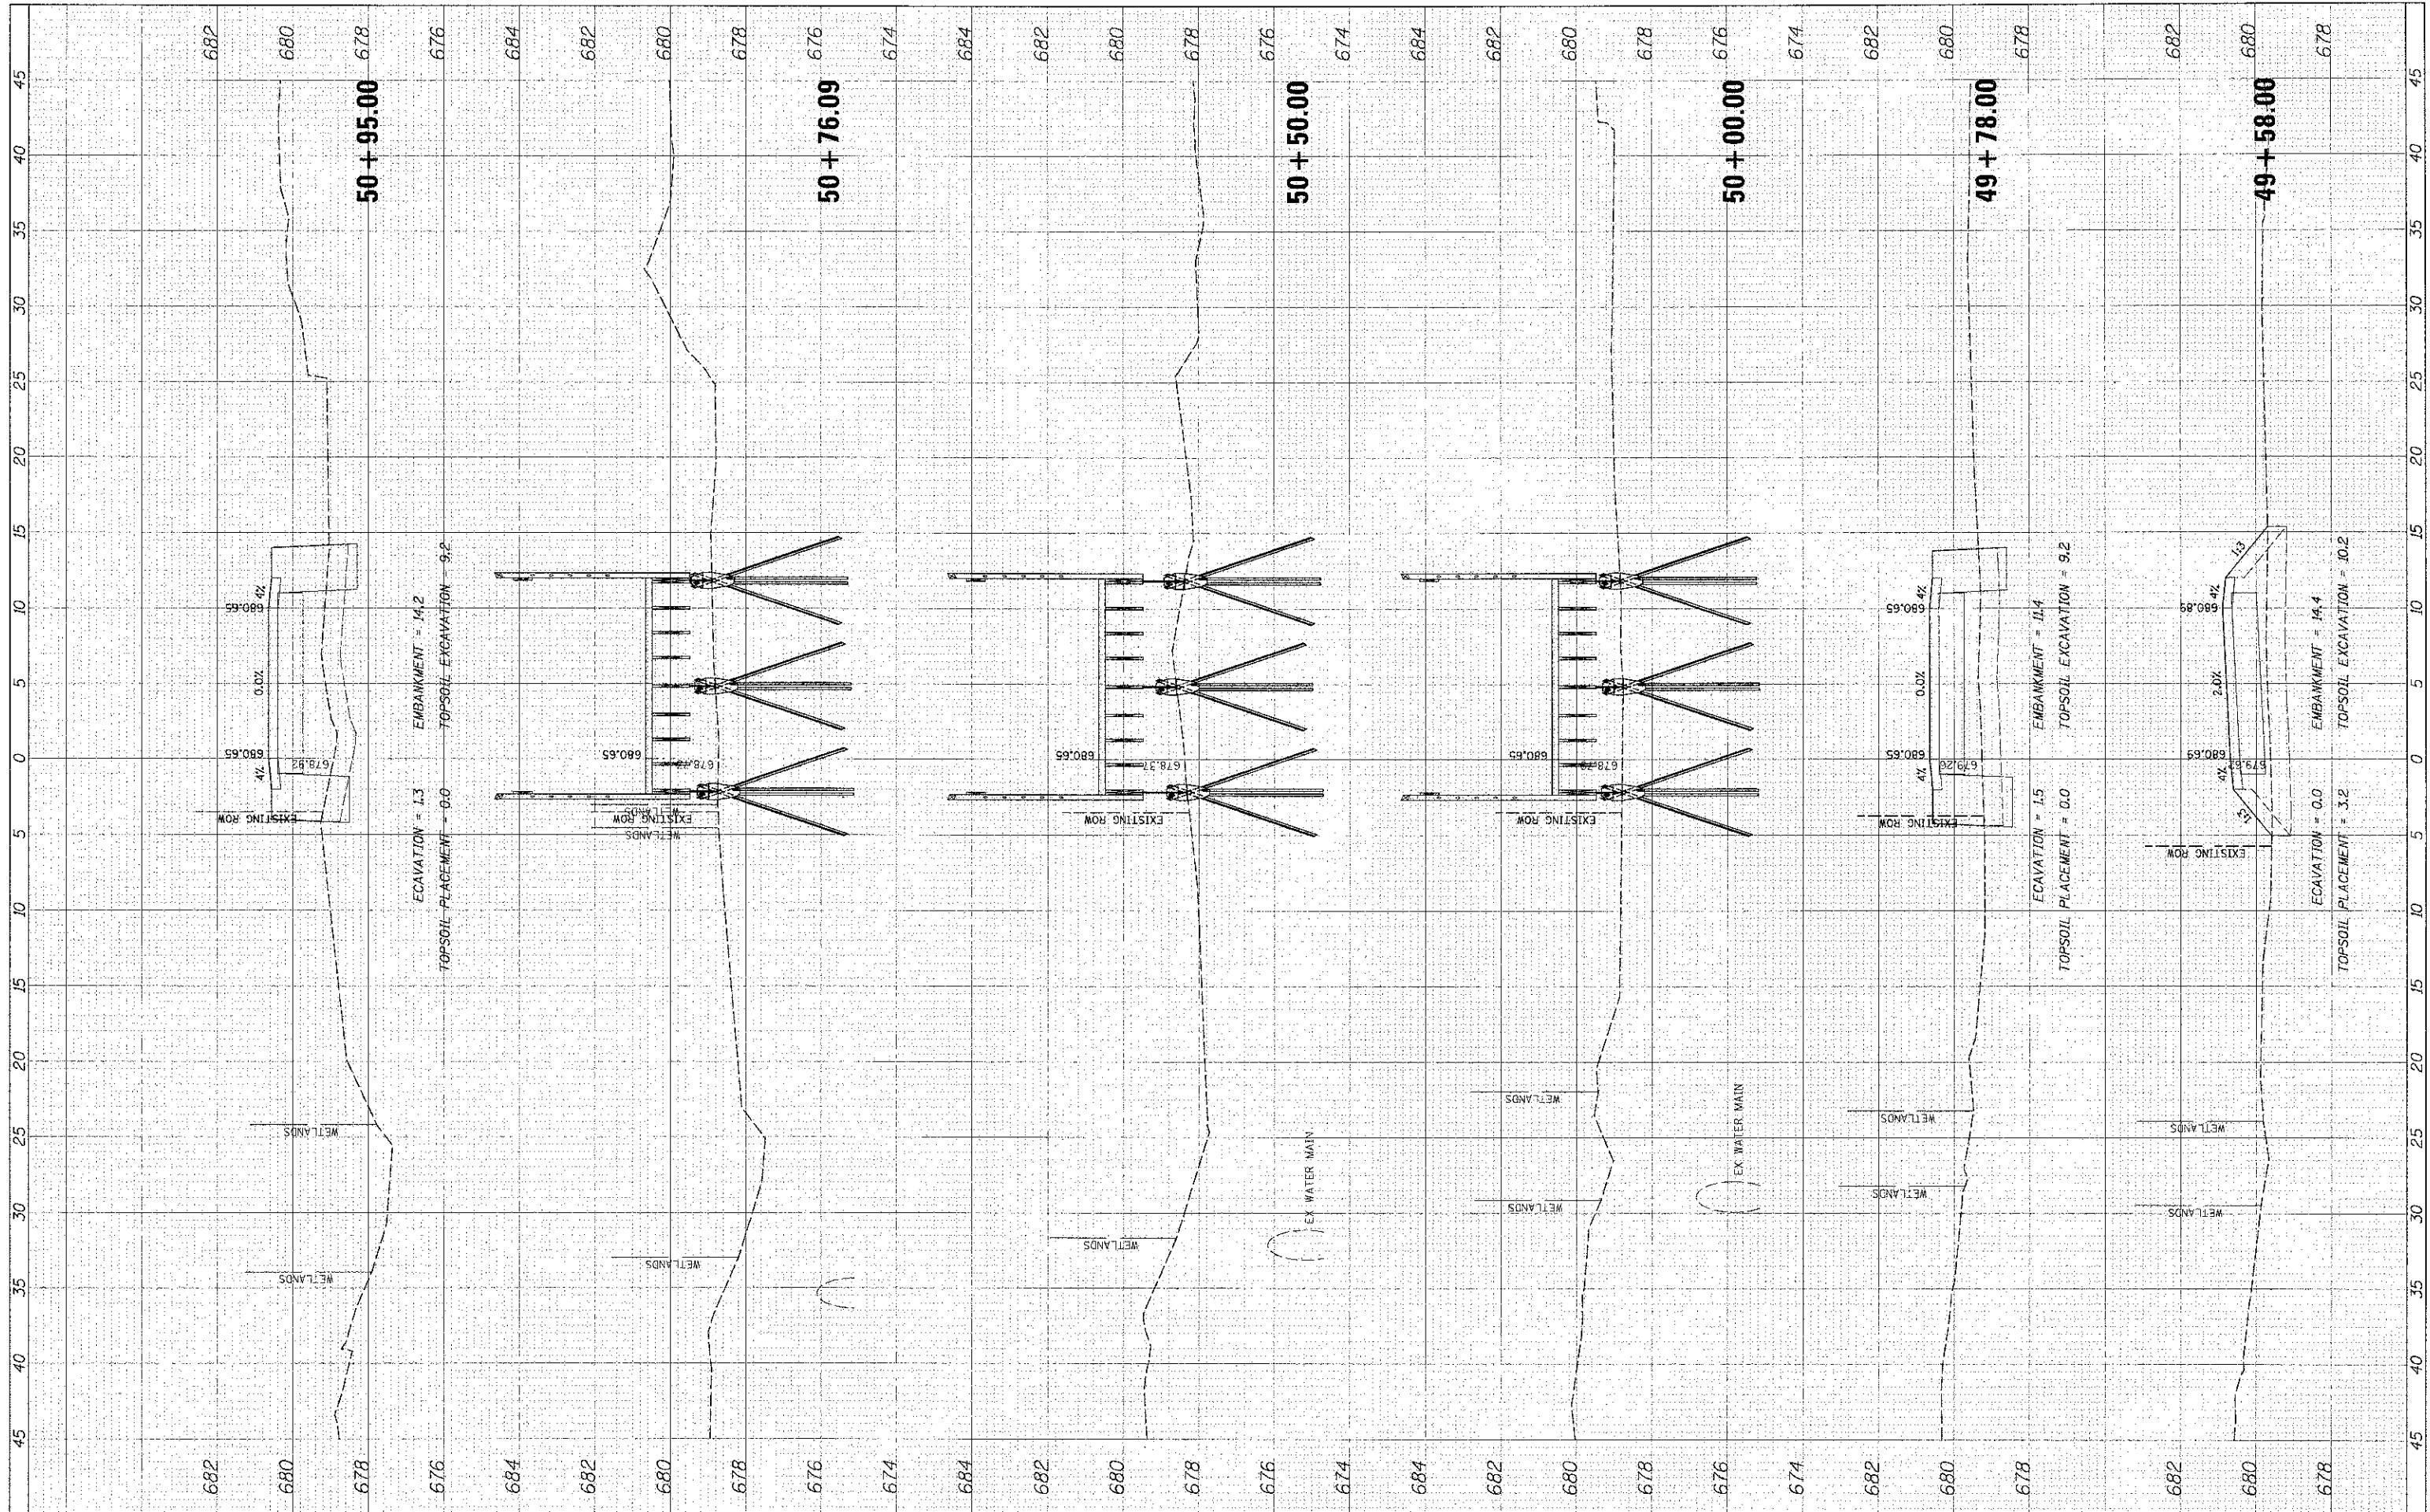

USER NAME: j-cramer
 PLOT SCALE = 5'
 PLOT DATE = 4/11/13

DESIGNED - MBT
 DRAWN - PWN
 CHECKED - MEK
 DATE - 4/11/13

REVISED
 REVISED
 REVISED
 REVISED

STATE OF ILLINOIS
 DEPARTMENT OF TRANSPORTATION

LAKE COOK ROAD/NORTH BRANCH BICYCLE TRAIL EXTENSION
 PROPOSED CROSS SECTIONS
 1"=5' H 1"=2' V
 SHEET NO. OF SHEETS : STA. 49+58.00 TO STA. 50+95.00

F.A.U. RTE.	SECTION	COUNTY	TOTAL SHEETS	SHEET NO.
3726	10-F3000-22-BT	COOK	89	86
CONTRACT NO. 63781				
ILLINOIS FED. AID PROJECT				