


FINAL SURVEY PLOTTED TEMPLATE AREAS CHECKED

ORIGINAL SURVEY PLOTTED TEMPLATE AREAS CHECKED

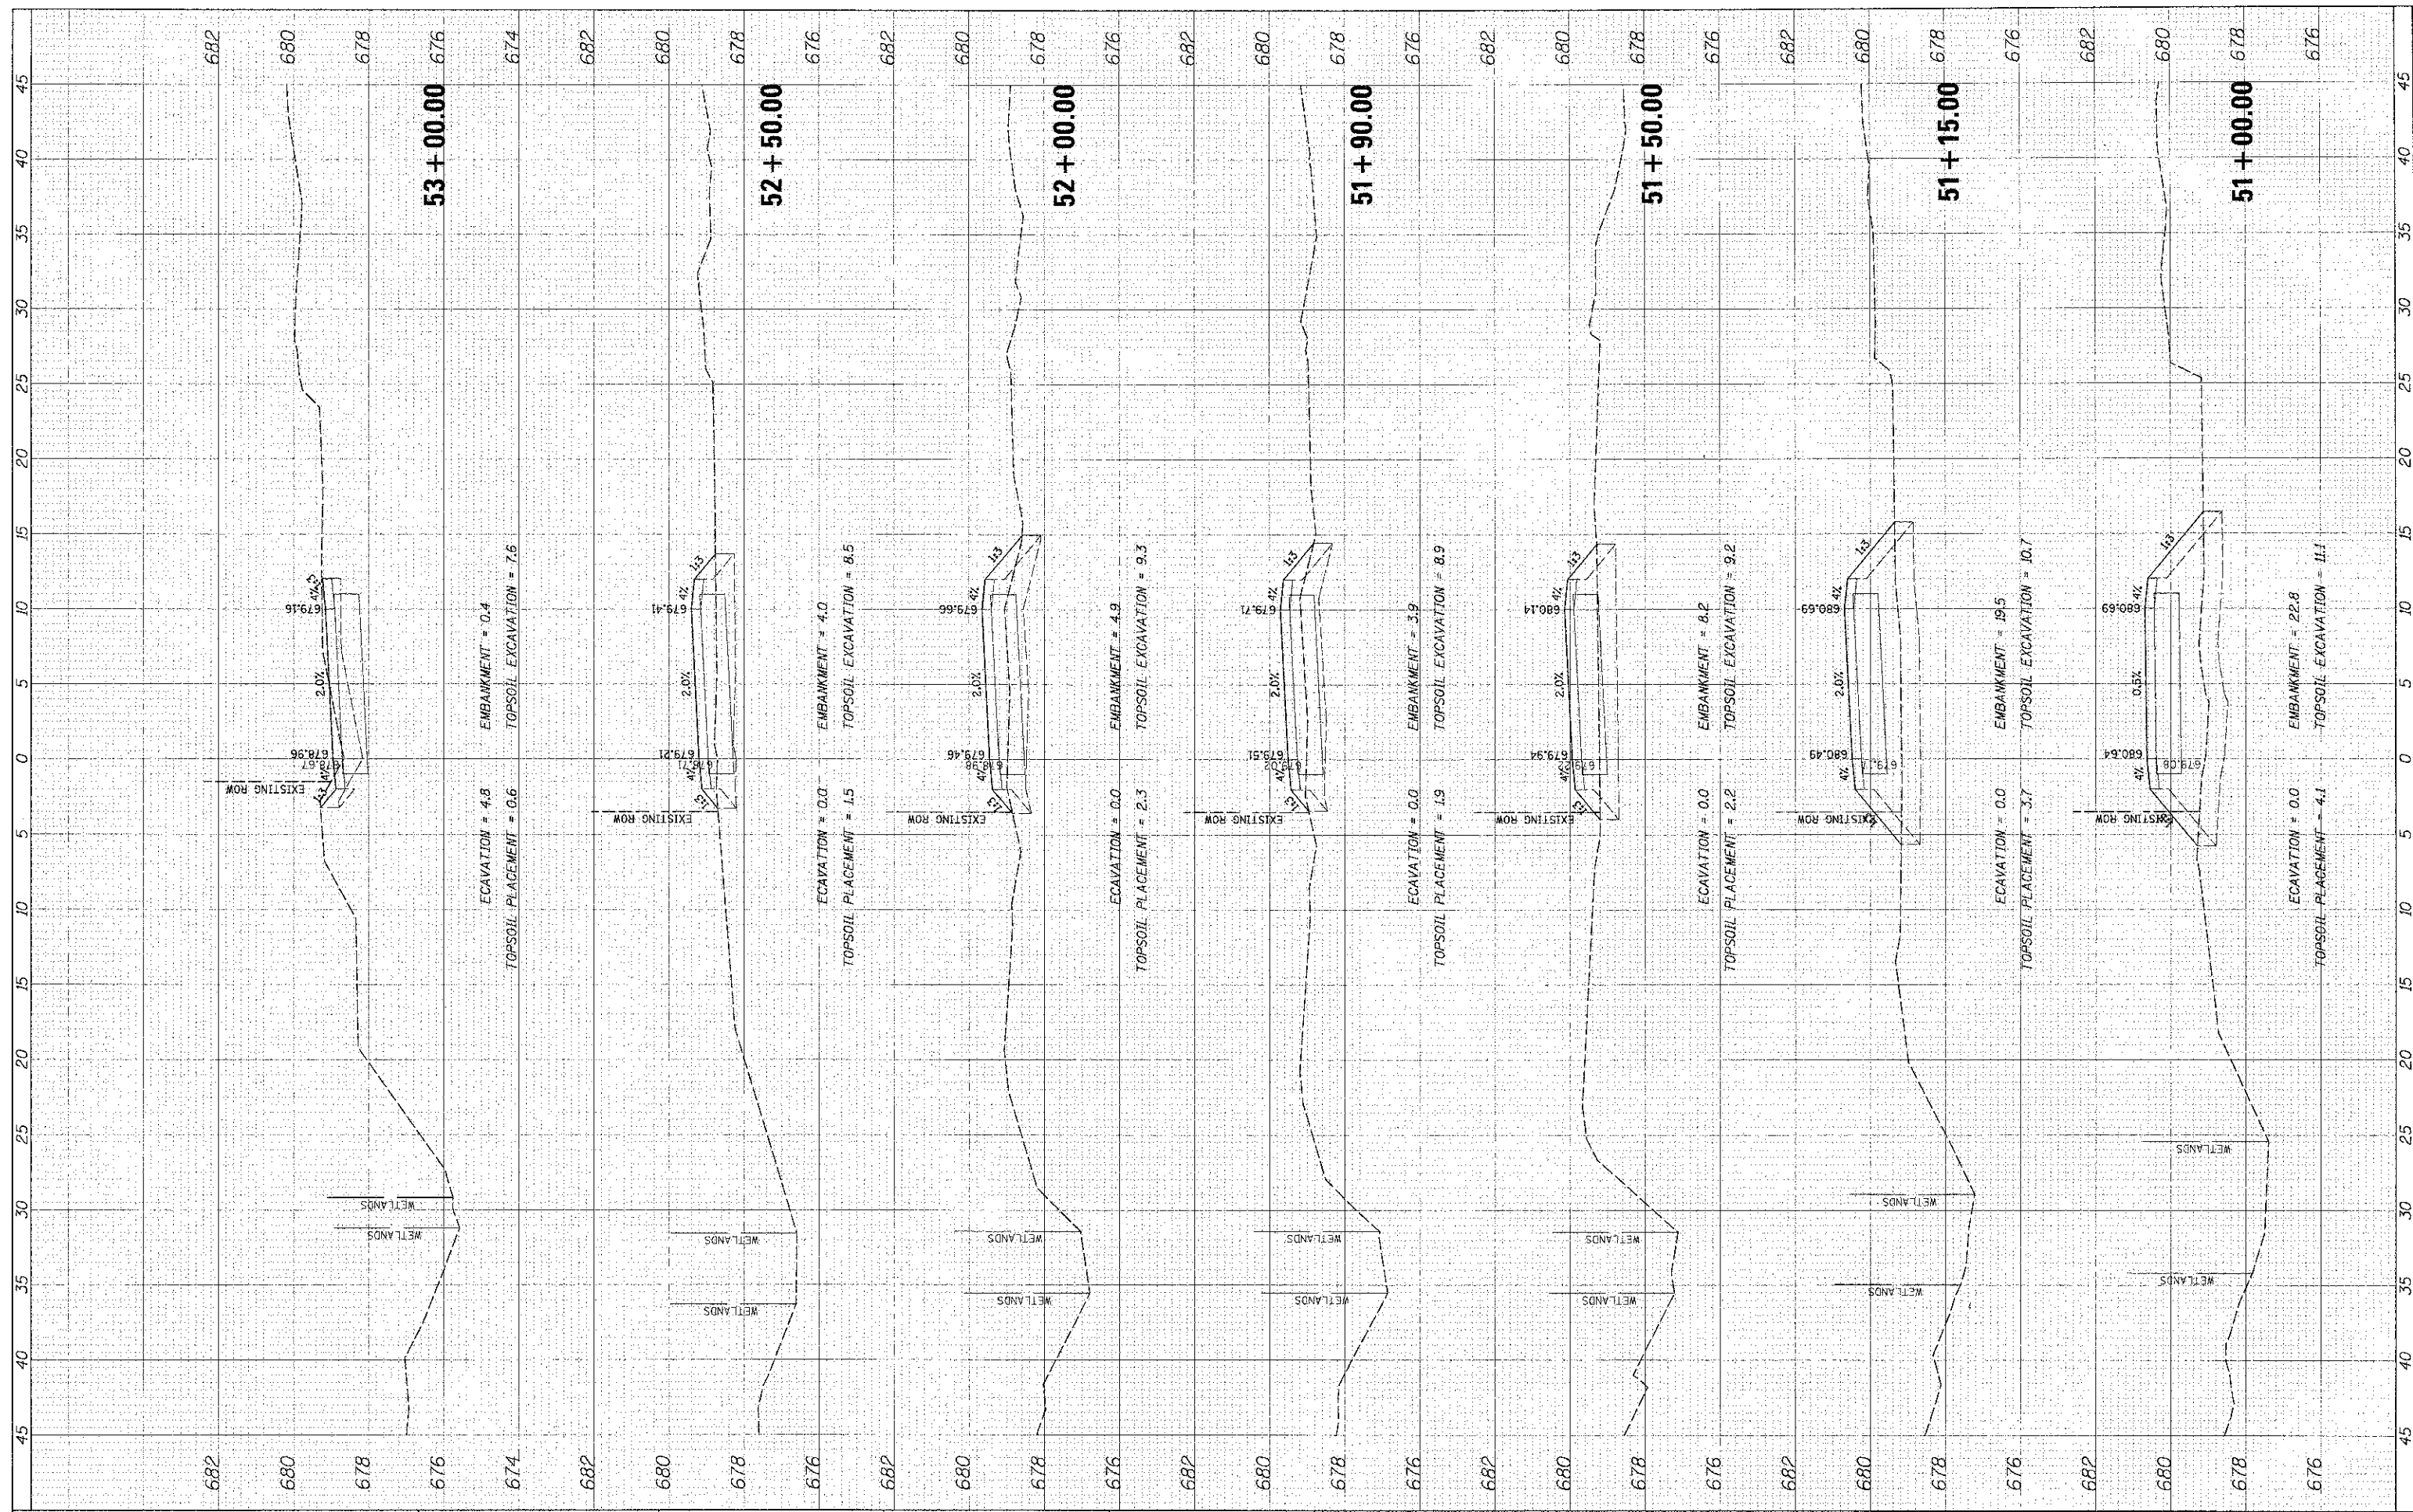

9579 W. Higgins Road, Suite 600
Rosemont, Illinois 60018
(847) 823-0500



USER NAME = mwhonpu
DESIGNED - MBT
DRAWN - PWN
CHECKED - MEK
DATE - 4/11/13

REVISED
REVISED
REVISED
REVISED

STATE OF ILLINOIS
DEPARTMENT OF TRANSPORTATION

LAKE COOK ROAD NORTH BRANCH BICYCLE TRAIL EXTENSION
PROPOSED CROSS SECTIONS
1"=5' H 1"=2' V
SHEET NO. OF SHEETS STA. 51+00.00 TO STA. 53+00.00

F.A.U. RTE. 3726 SECTION 10-F3000-22-BT COUNTY COOK TOTAL SHEET NO. 89 OF 87 CONTRACT NO. 63781