


FINAL SURVEY BY DATE
 SURVEY PLOTTED BY DATE
 NOTE BOOK AREA CHECKED BY DATE
 REVISIONS

DATE BY
 SURVEY PLOTTED BY DATE
 NOTE BOOK AREA CHECKED BY DATE
 REVISIONS



9575 W. Higgins Road, Suite 800
 Rosemont, Illinois 60018
 (847) 823-0900

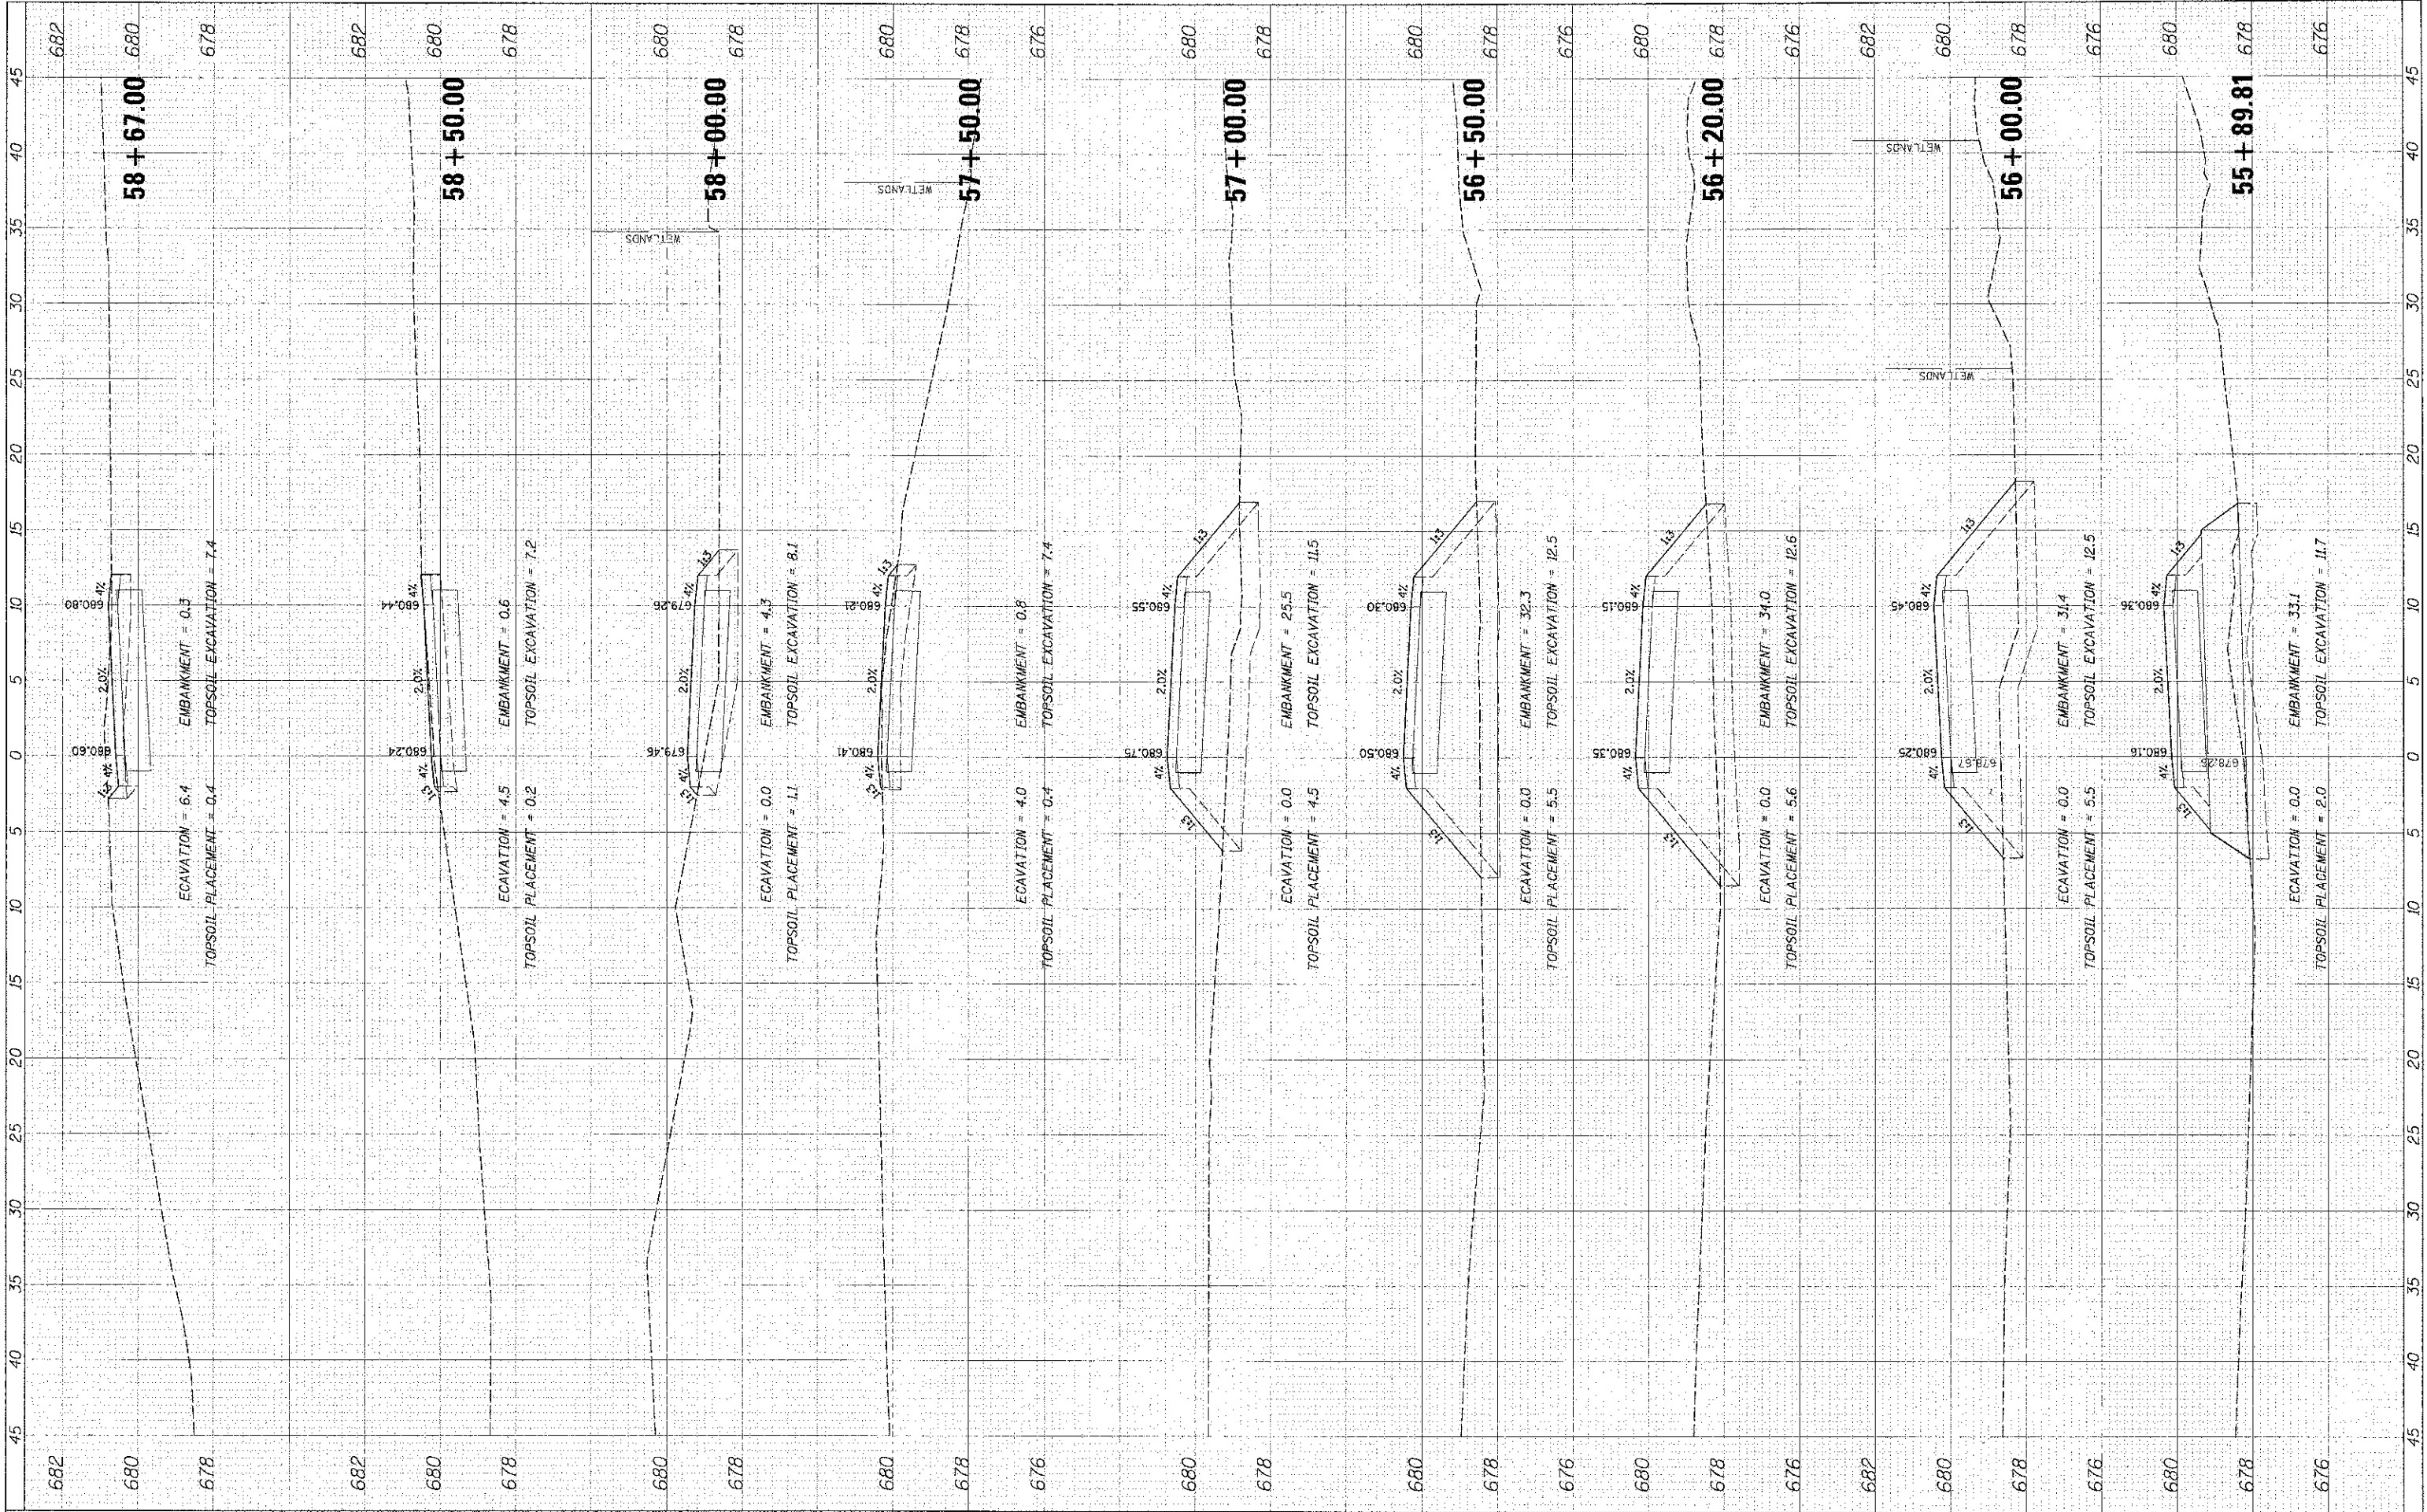

USER NAME = m.donovan
 PLOT SCALE = 5'
 PLOT DATE = 4/11/13

DESIGNED - MBY	REVISED -
DRAWN - PWN	REVISED -
CHECKED - MEK	REVISED -
DATE - 4/11/13	REVISED -

STATE OF ILLINOIS
 DEPARTMENT OF TRANSPORTATION

LAKE COOK ROAD/NORTH BRANCH BICYCLE TRAIL EXTENSION
 PROPOSED CROSS SECTIONS

1"=5' H 1"=2' V SHEET NO. OF SHEETS STA. 55+89.81 TO STA. 58+84.00

F.A.U. RTE. 3726	SECTION 10-F3000-22-BT	COUNTY COOK	TOTAL SHEET NO. 89
			CONTRACT NO. 63781

ILLINOIS FED. AID PROJECT