


FINAL	REVISIONS	DATE
SURVEY		
PLOTTED		
NOTE BOOK		
AREAS		
AREAS		
AREAS		
AREAS		
AREAS		
AREAS		

ORIGINAL	DATE
SURVEY	
PLOTTED	
NOTE BOOK	
AREAS	
AREAS	
AREAS	
AREAS	
AREAS	
AREAS	

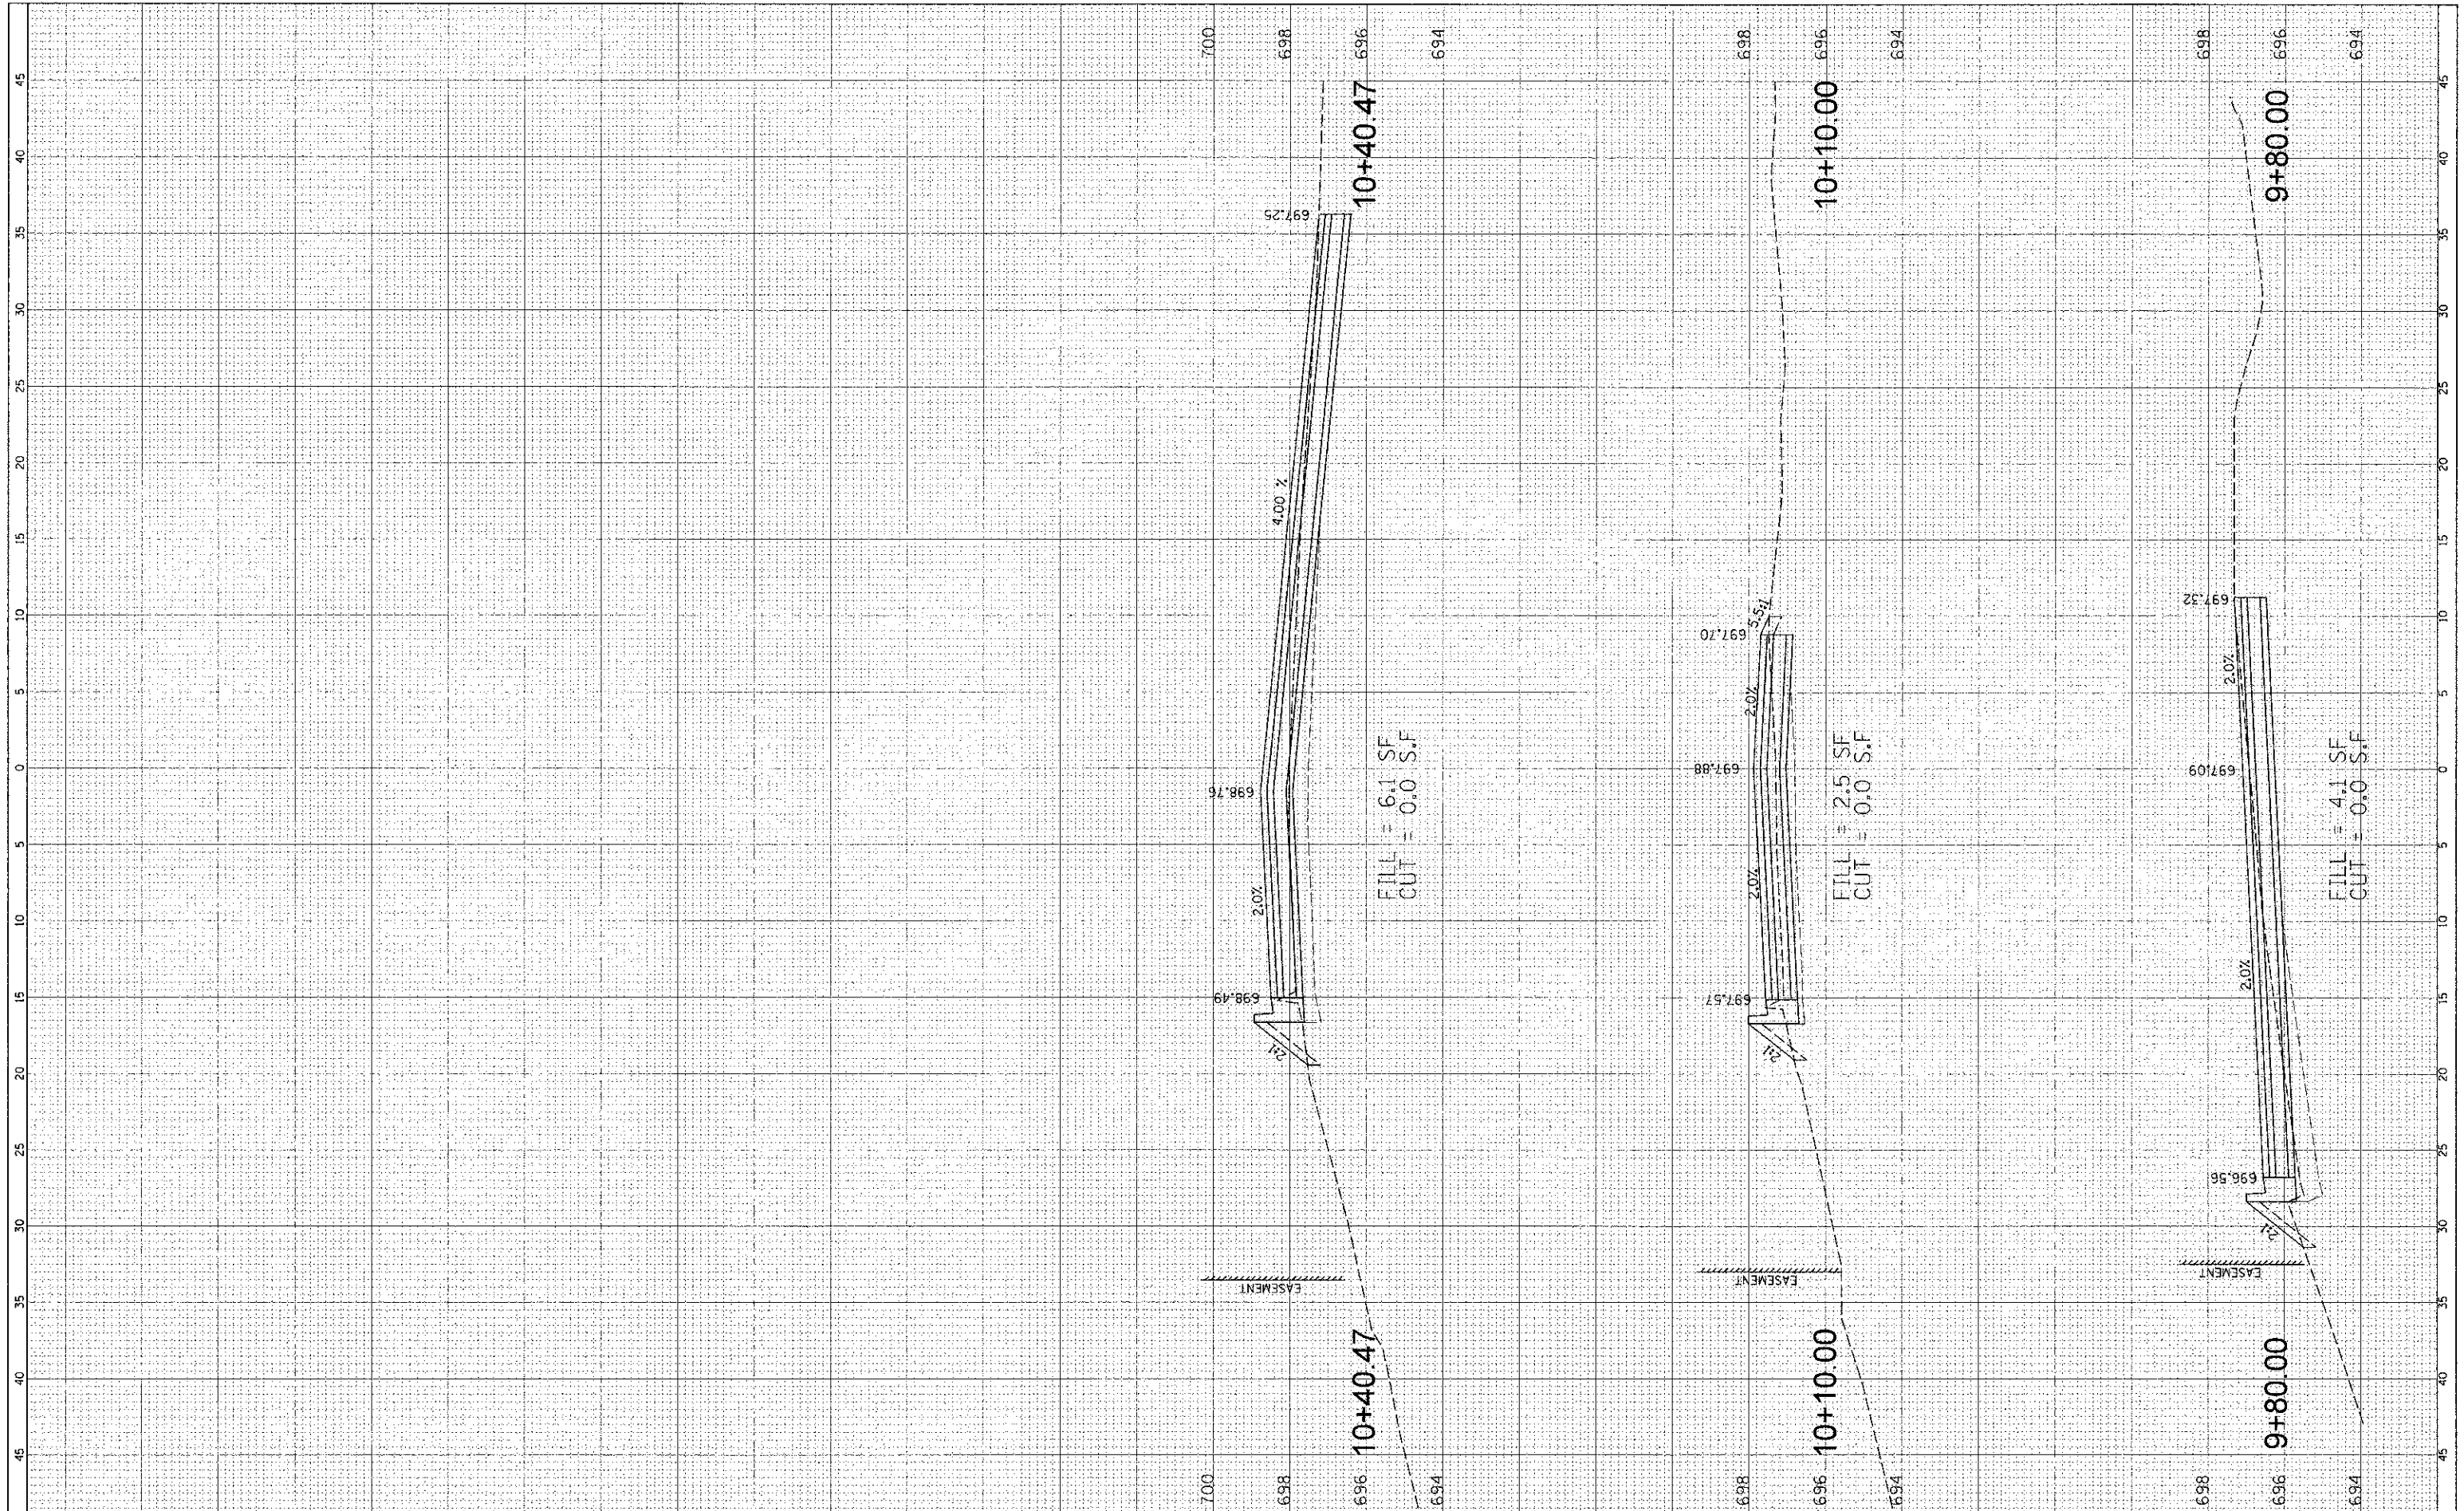

FILE NAME = N:\ROLLINGMOUNTAINS\9836\9836\10\TXS_98030100\26.SHT

USER NAME = prozelor
 DESIGNED -
 DRAWN -
 CHECKED -
 DATE -
 PLOT SCALE = 1"=20'
 PLOT DATE = 2/12/2013

REVISIONS
 REVISED -
 REVISED -
 REVISED -
 REVISED -

STATE OF ILLINOIS
 DEPARTMENT OF TRANSPORTATION

CARRIAGE WAY DRIVE
 CROSS SECTIONS

SCALE: SHEET OF SHEETS STA. TO STA.

F.A. RTE.	SECTION	COUNTY	TOTAL SHEETS	SHEET NO.
	10-00101-00-BR		34	33
ILLINOIS FED. AID PROJECT			CONTRACT NO. 63787	