



NOTES:

1. SPACING OF ALL DRUMS AND BARRICADES ALONG ROLLINS ROAD SHALL BE AT 50' CENTER TO CENTER.
2. FLEXIBLE DELINEATORS SHALL BE INSTALLED IN ACCORDANCE WITH IDOT STANDARD 701431.

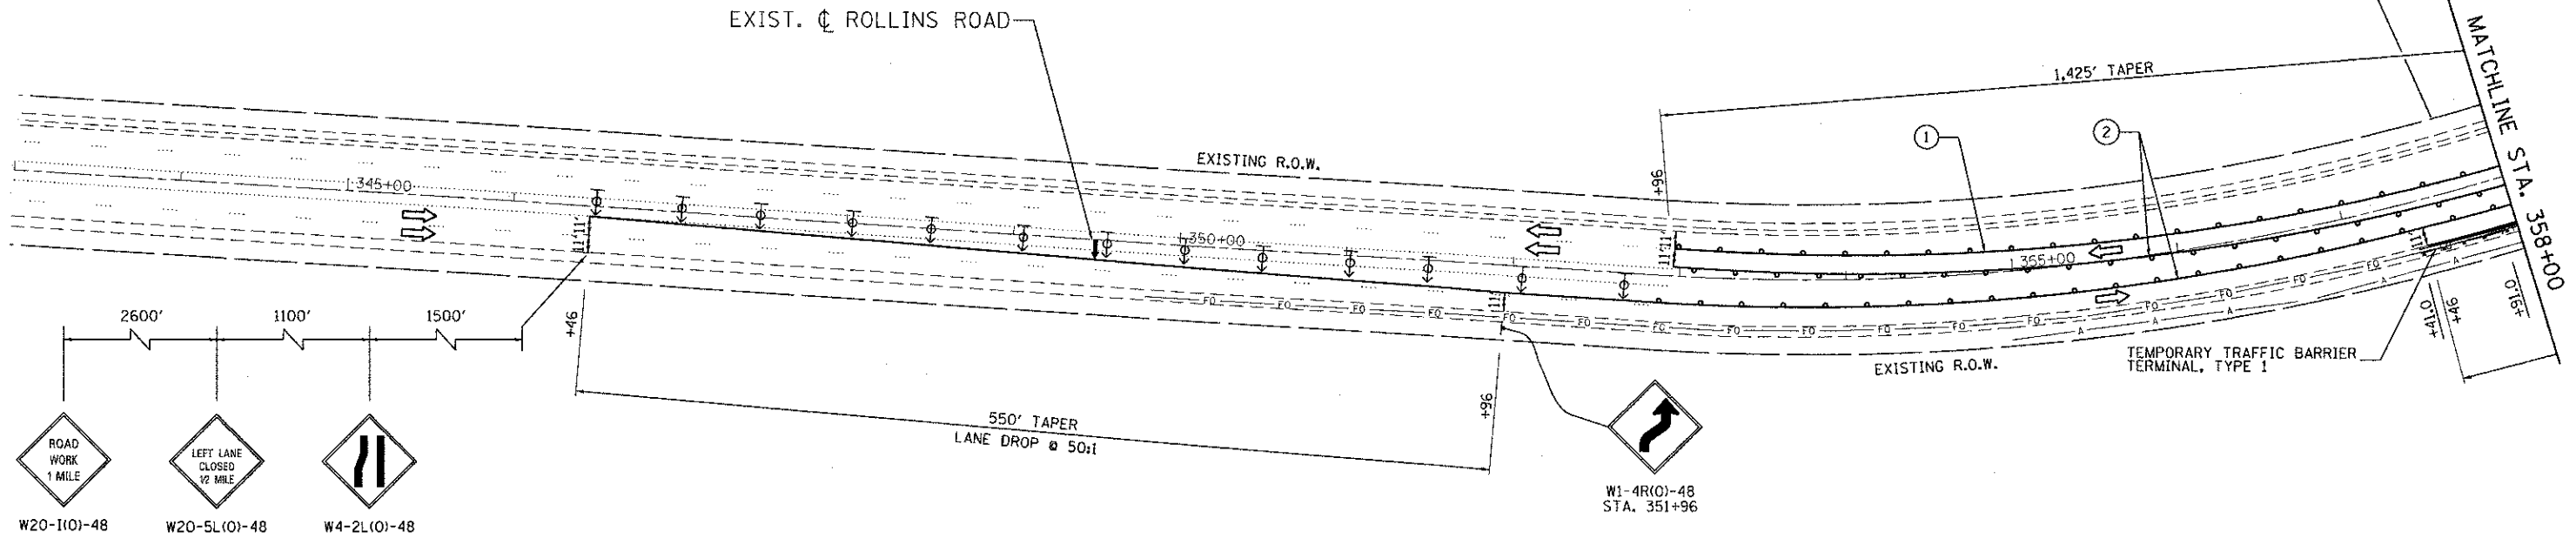

LEGEND

- WORK ZONE
- DIRECTION OF TRAVEL
- DRUM W/ STEADY BURN LIGHT
- BARRICADE, TYPE III
- ARROW BOARD
- DIRECTION INDICATOR BARRICADE WITH STEADY BURN MONODIRECTIONAL LIGHT
- TEMPORARY CONCRETE BARRIER WITH REFLECTORS
- TEMPORARY PAVEMENT, 8" (HMA BINDER IL-19.0mm)
- SUGGESTED STABILIZED CONSTRUCTION ENTRANCE
- WET REFLECTIVE TEMPORARY TAPE, TYPE III 4 INCH (WHITE)
- WET REFLECTIVE TEMPORARY TAPE, TYPE III 4 INCH (YELLOW)
- WET REFLECTIVE TEMPORARY TAPE, TYPE III 4 INCH (YELLOW DOUBLE LINE)
- TYPE II BARRICADE WITH STEADY BURN

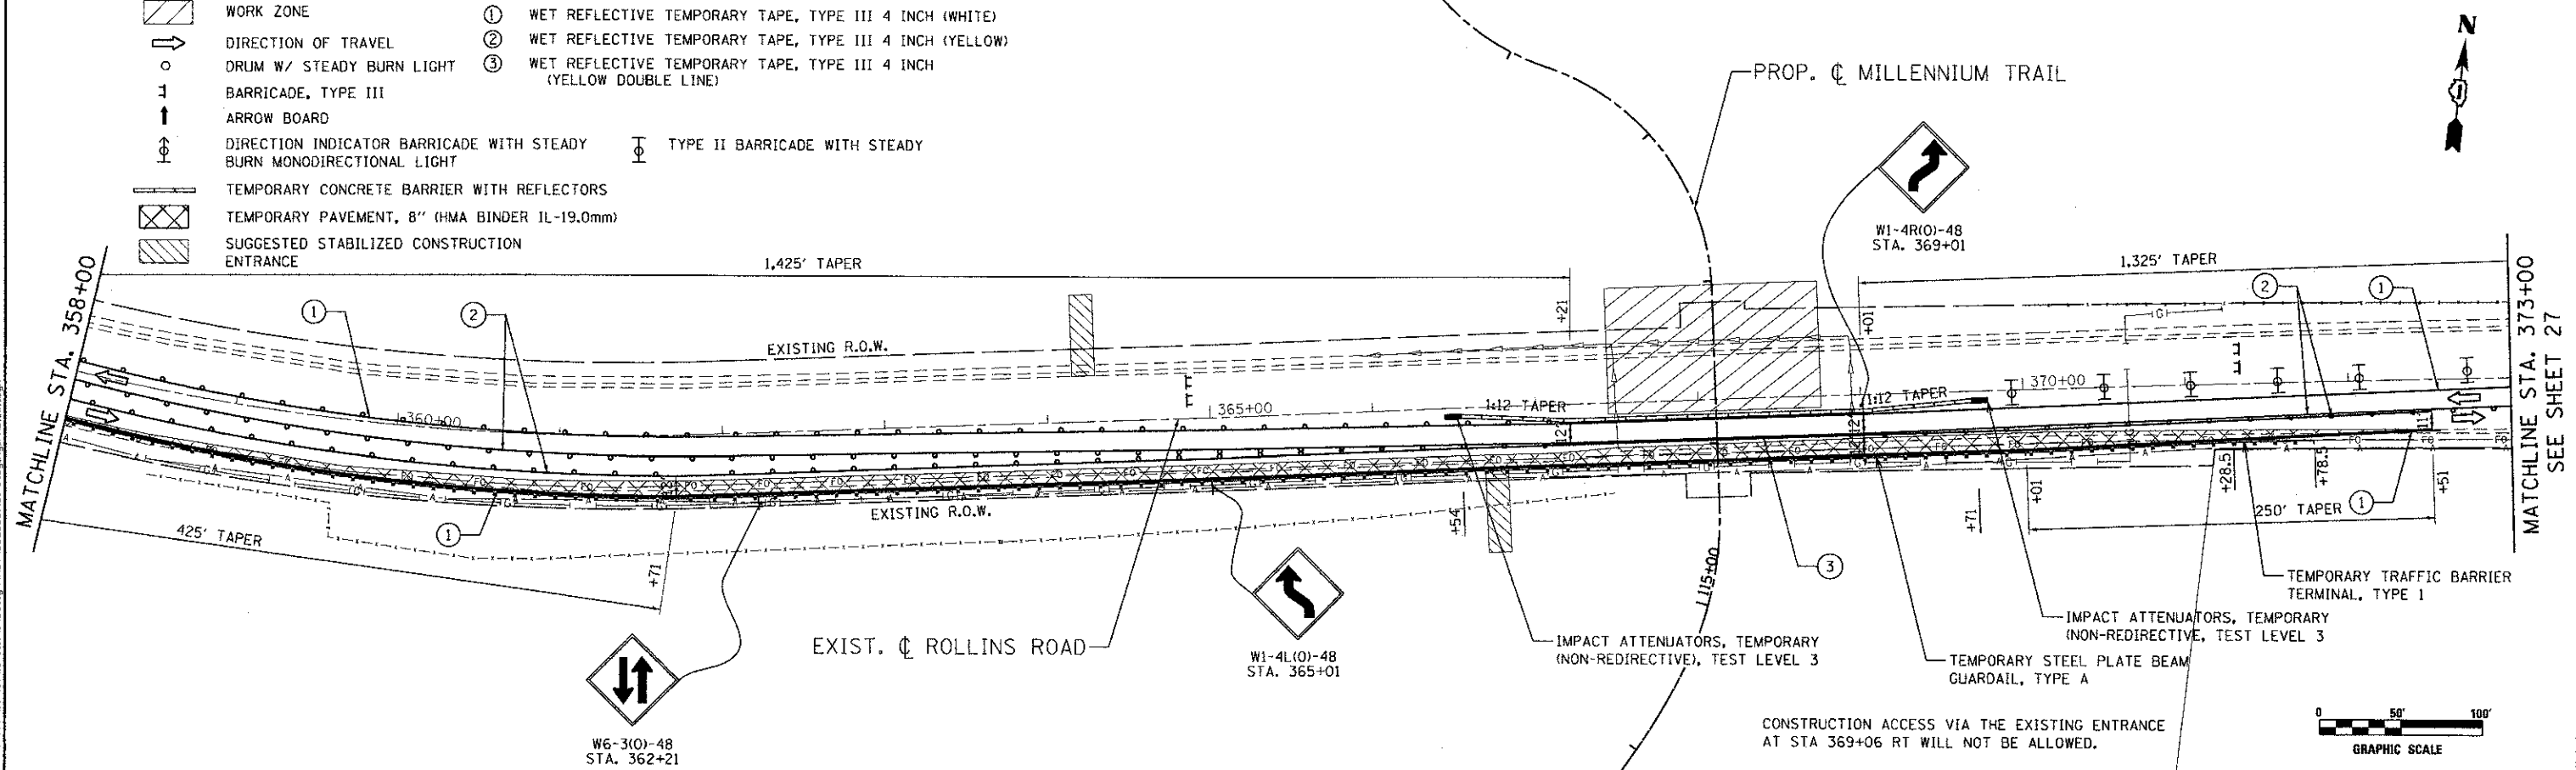

CONSTRUCTION ACCESS VIA THE EXISTING ENTRANCE AT STA 369+06 RT WILL NOT BE ALLOWED.



Ciorba Group, Inc.
 CONSULTING ENGINEERS
 5507 North Cumberland Avenue, Suite 402
 Chicago, Illinois 60656
 Tel. 773.775.4059 Fax 773.775.4014

USER NAME = jk.jellman	DESIGNED -	REVISED -
PLOT SCALE = 1/8" = 100.0000' / 1"	DRAWN -	REVISED -
PLOT DATE = 4/8/2013	CHECKED -	REVISED -
	DATE -	REVISED -

**MILLENNIUM TRAIL
 LAKE COUNTY FOREST PRESERVES**

**STAGES OF CONSTRUCTION - STAGE 1
 ROLLINS ROAD UNDERPASS**

SCALE:	SHEET NO.	OF SHEETS	STA.	TO STA.
--------	-----------	-----------	------	---------

F.A.L. RTE.	SECTION	COUNTY	TOTAL SHEETS	SHEET NO.
181	12-F3000-01-BT	LAKE	118	26
FED. ROAD DIST. NO. - ILLINOIS FED. AID PROJECT			CONTRACT NO. 63807	